
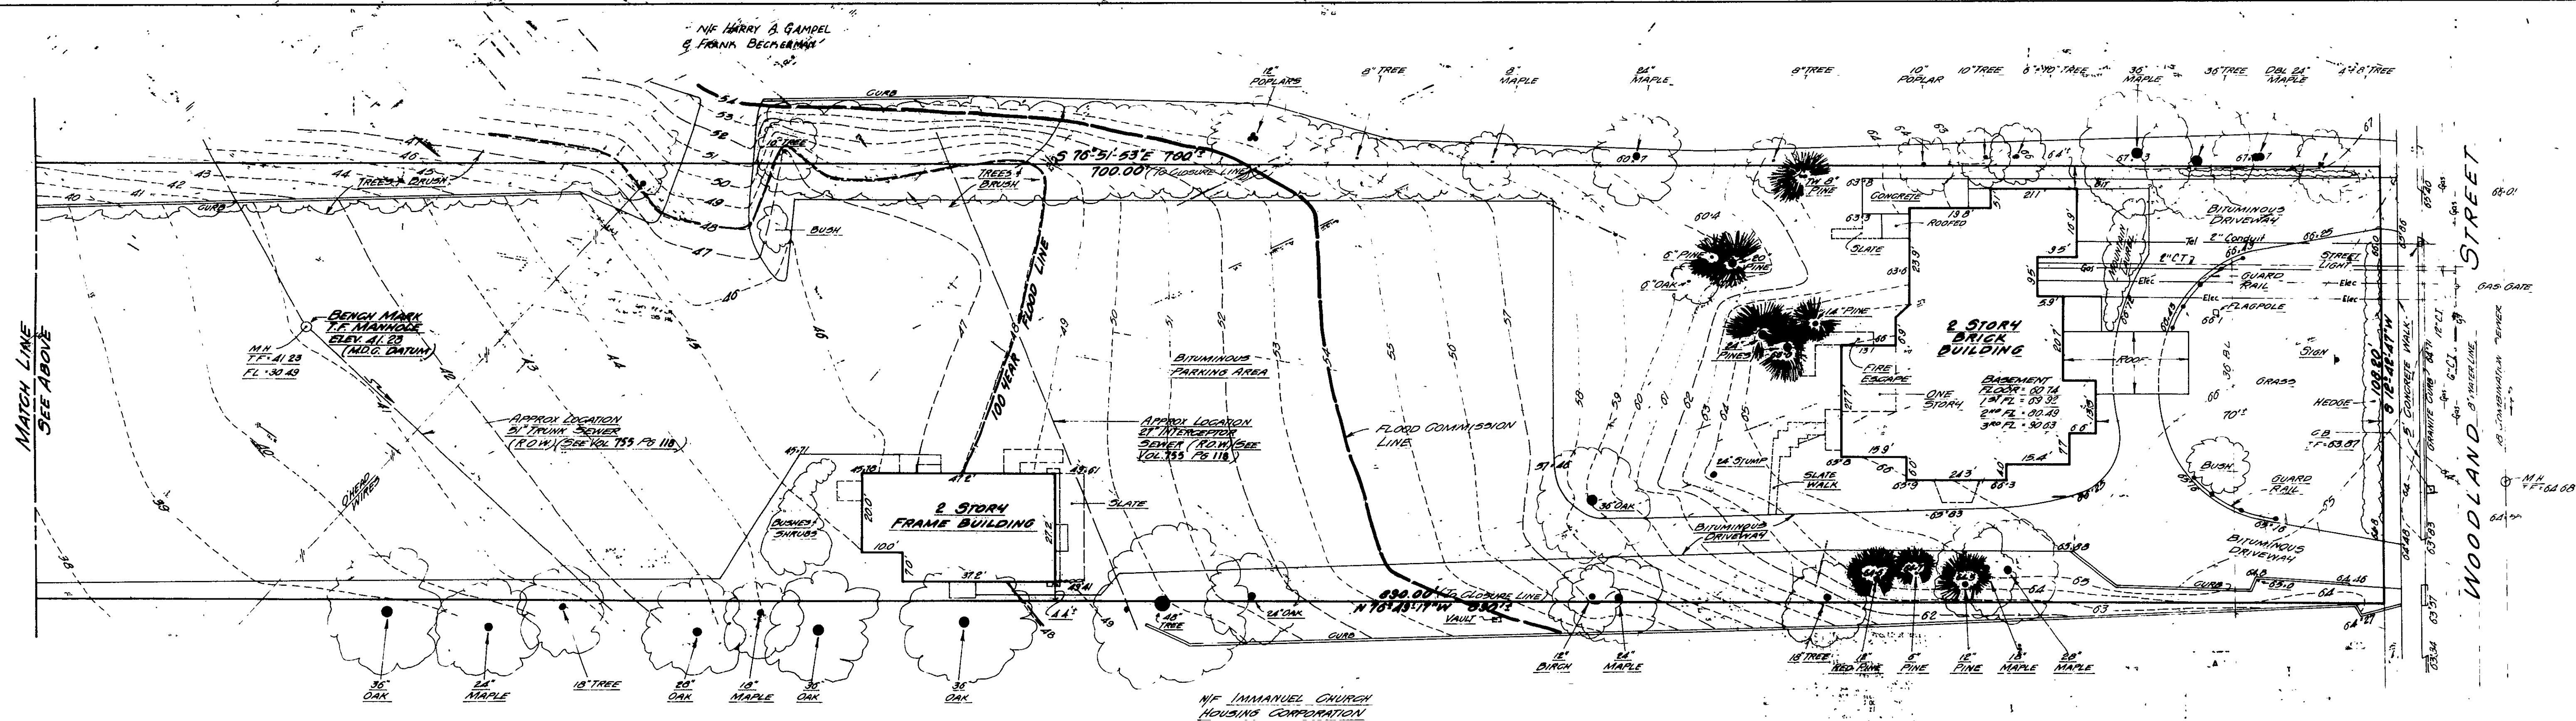


5760
 RE: ...
 APR 22 2 45 PM '86
 TKS: ...
 VOL: ...

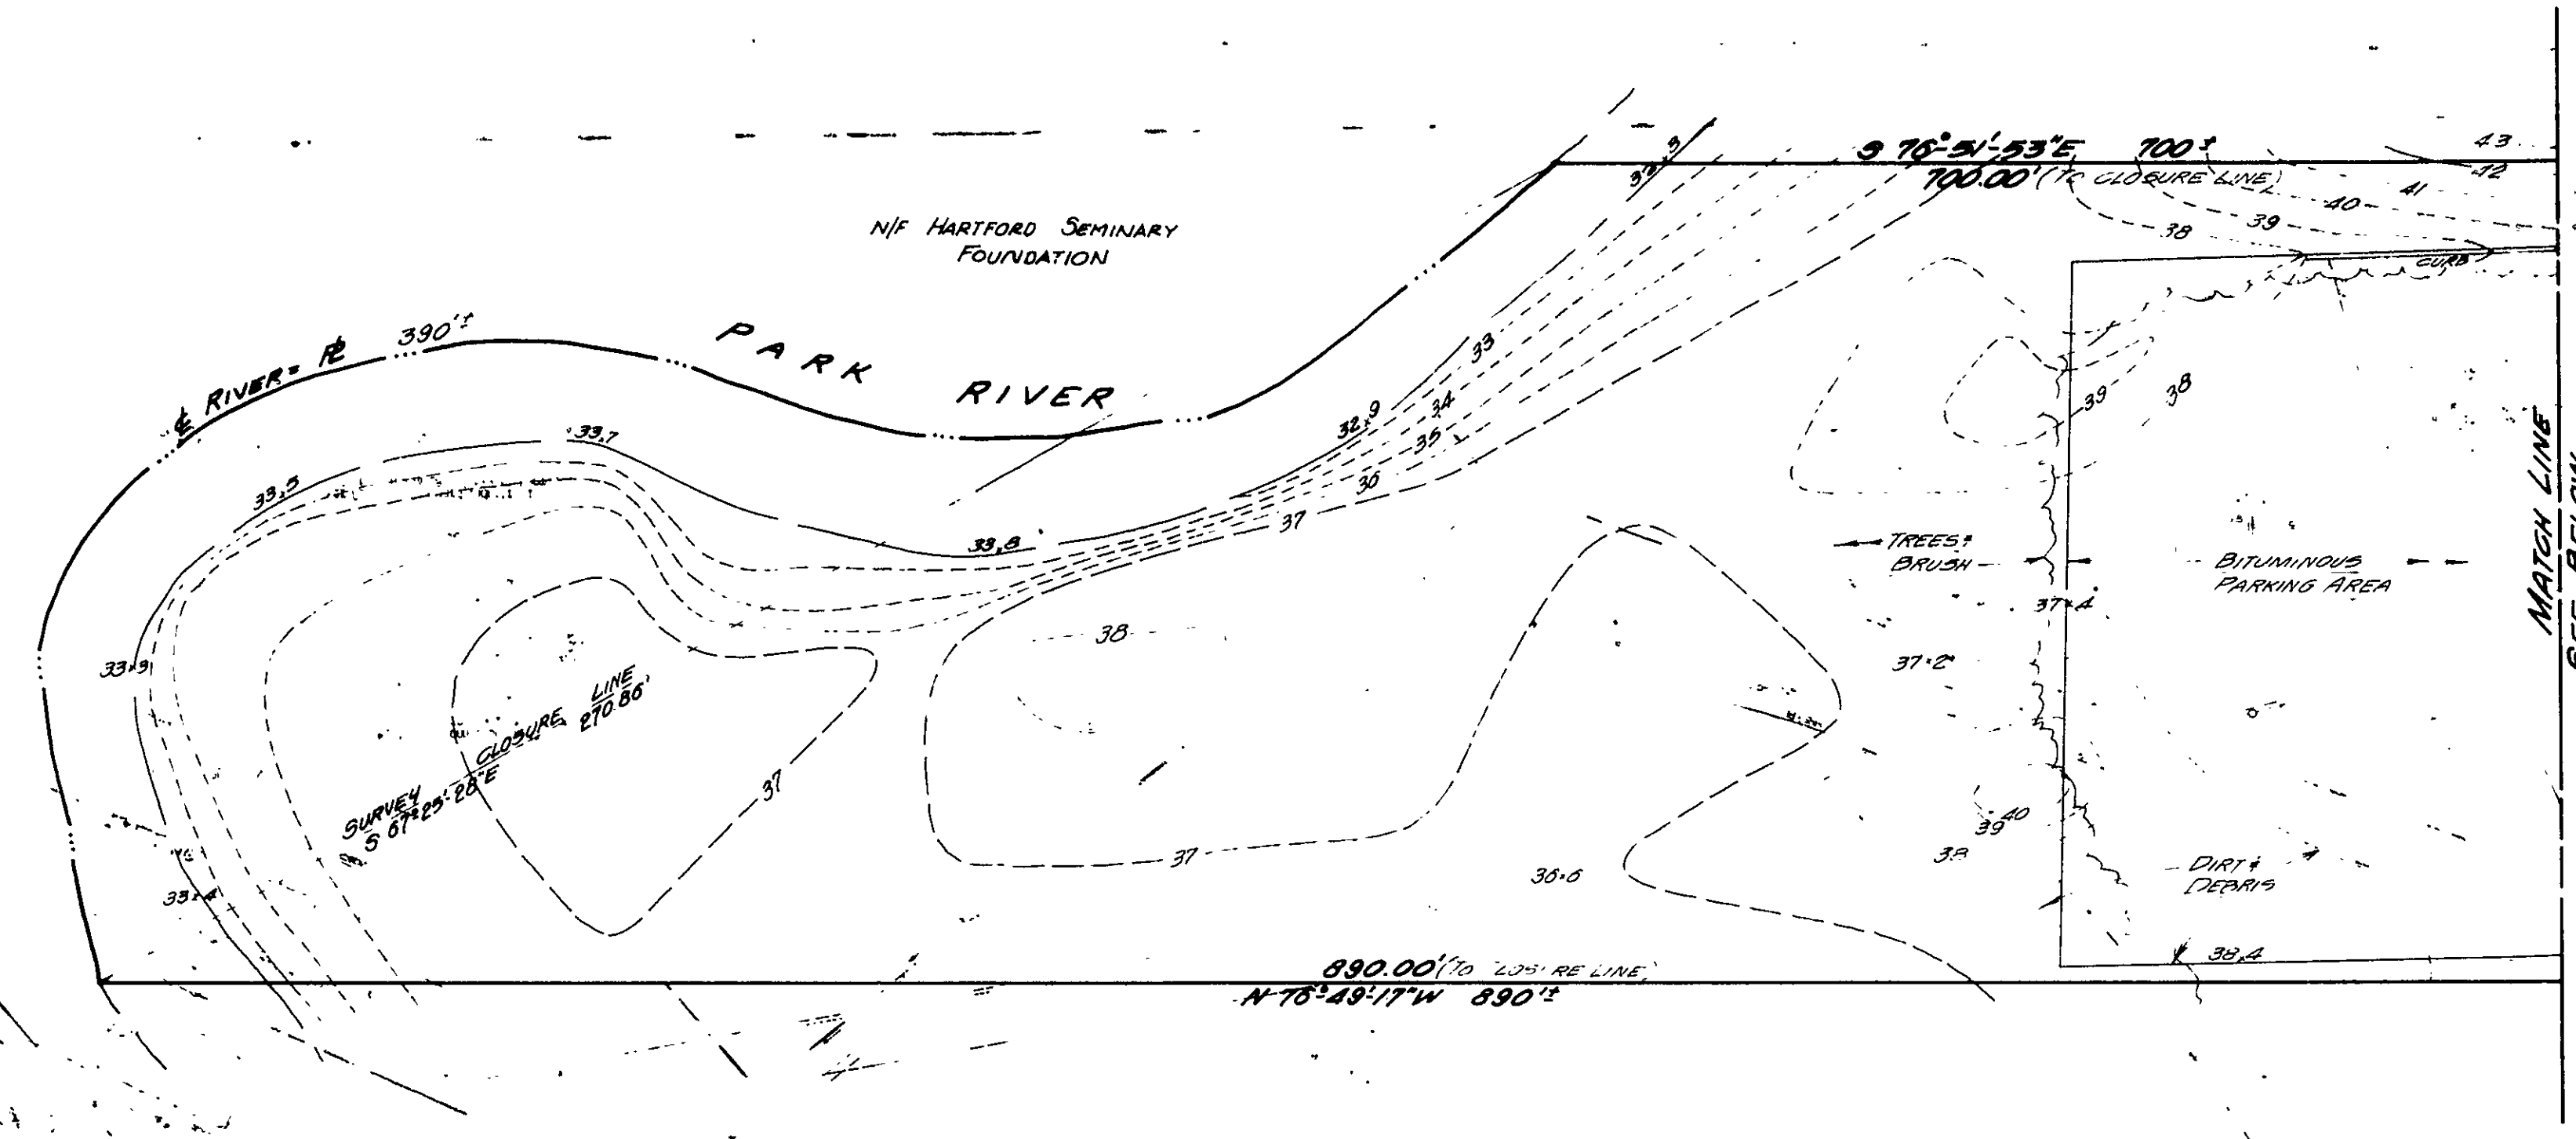

The location of the underground utilities shown on this plan have been obtained from the best available sources. The actual location of these utilities should be verified in the field by the contractor.


I hereby certify that this map and survey were prepared in accordance with the standards of a Class 12 survey as defined in the Code of Practice for Standards of Accuracy of Surveys and Maps, adopted December 10, 1975, and as amended by the Connecticut Association of Land Surveyors, Inc.
 CLOSE, JENSEN & MILLER
 Civil Engineers & Surveyors
 By *John J. Miller*

The portion of Woodland St. shown on this plan is an established public street of the City of Hartford.
 4/16/86
 Date City Engineer

LEGEND

- Water ————
- Electric ————
- Gas ————
- Telephone ————

No. Date Description Revisions			Close, Jensen & Miller Consulting Engineers, Land Planners & Surveyors 1197 Silas Deane Highway Wethersfield, Connecticut 06099 Property To Be Acquired By: WOODLAND MEDICAL CENTER 17-19 Woodland Street Hartford, Connecticut	Designed Drawn Checked Scale Date
No. Date Description Revisions				Sheet No. Of Job No. File No.

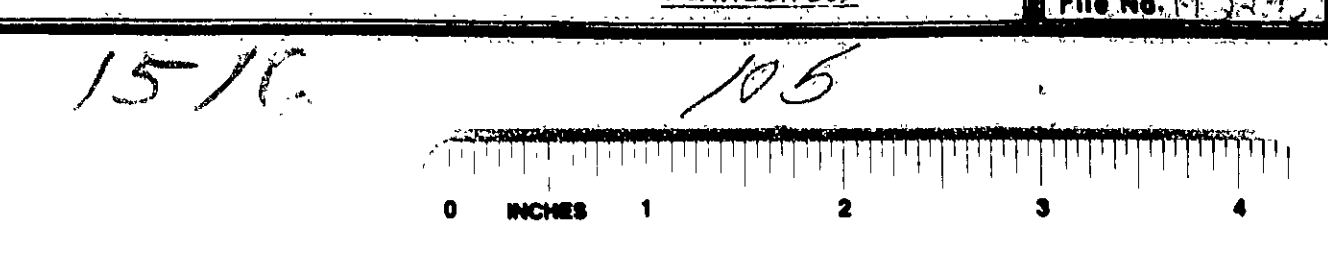

1510
 105