


EAST FILE CORP IRVINE CA	EPH 94
1522	

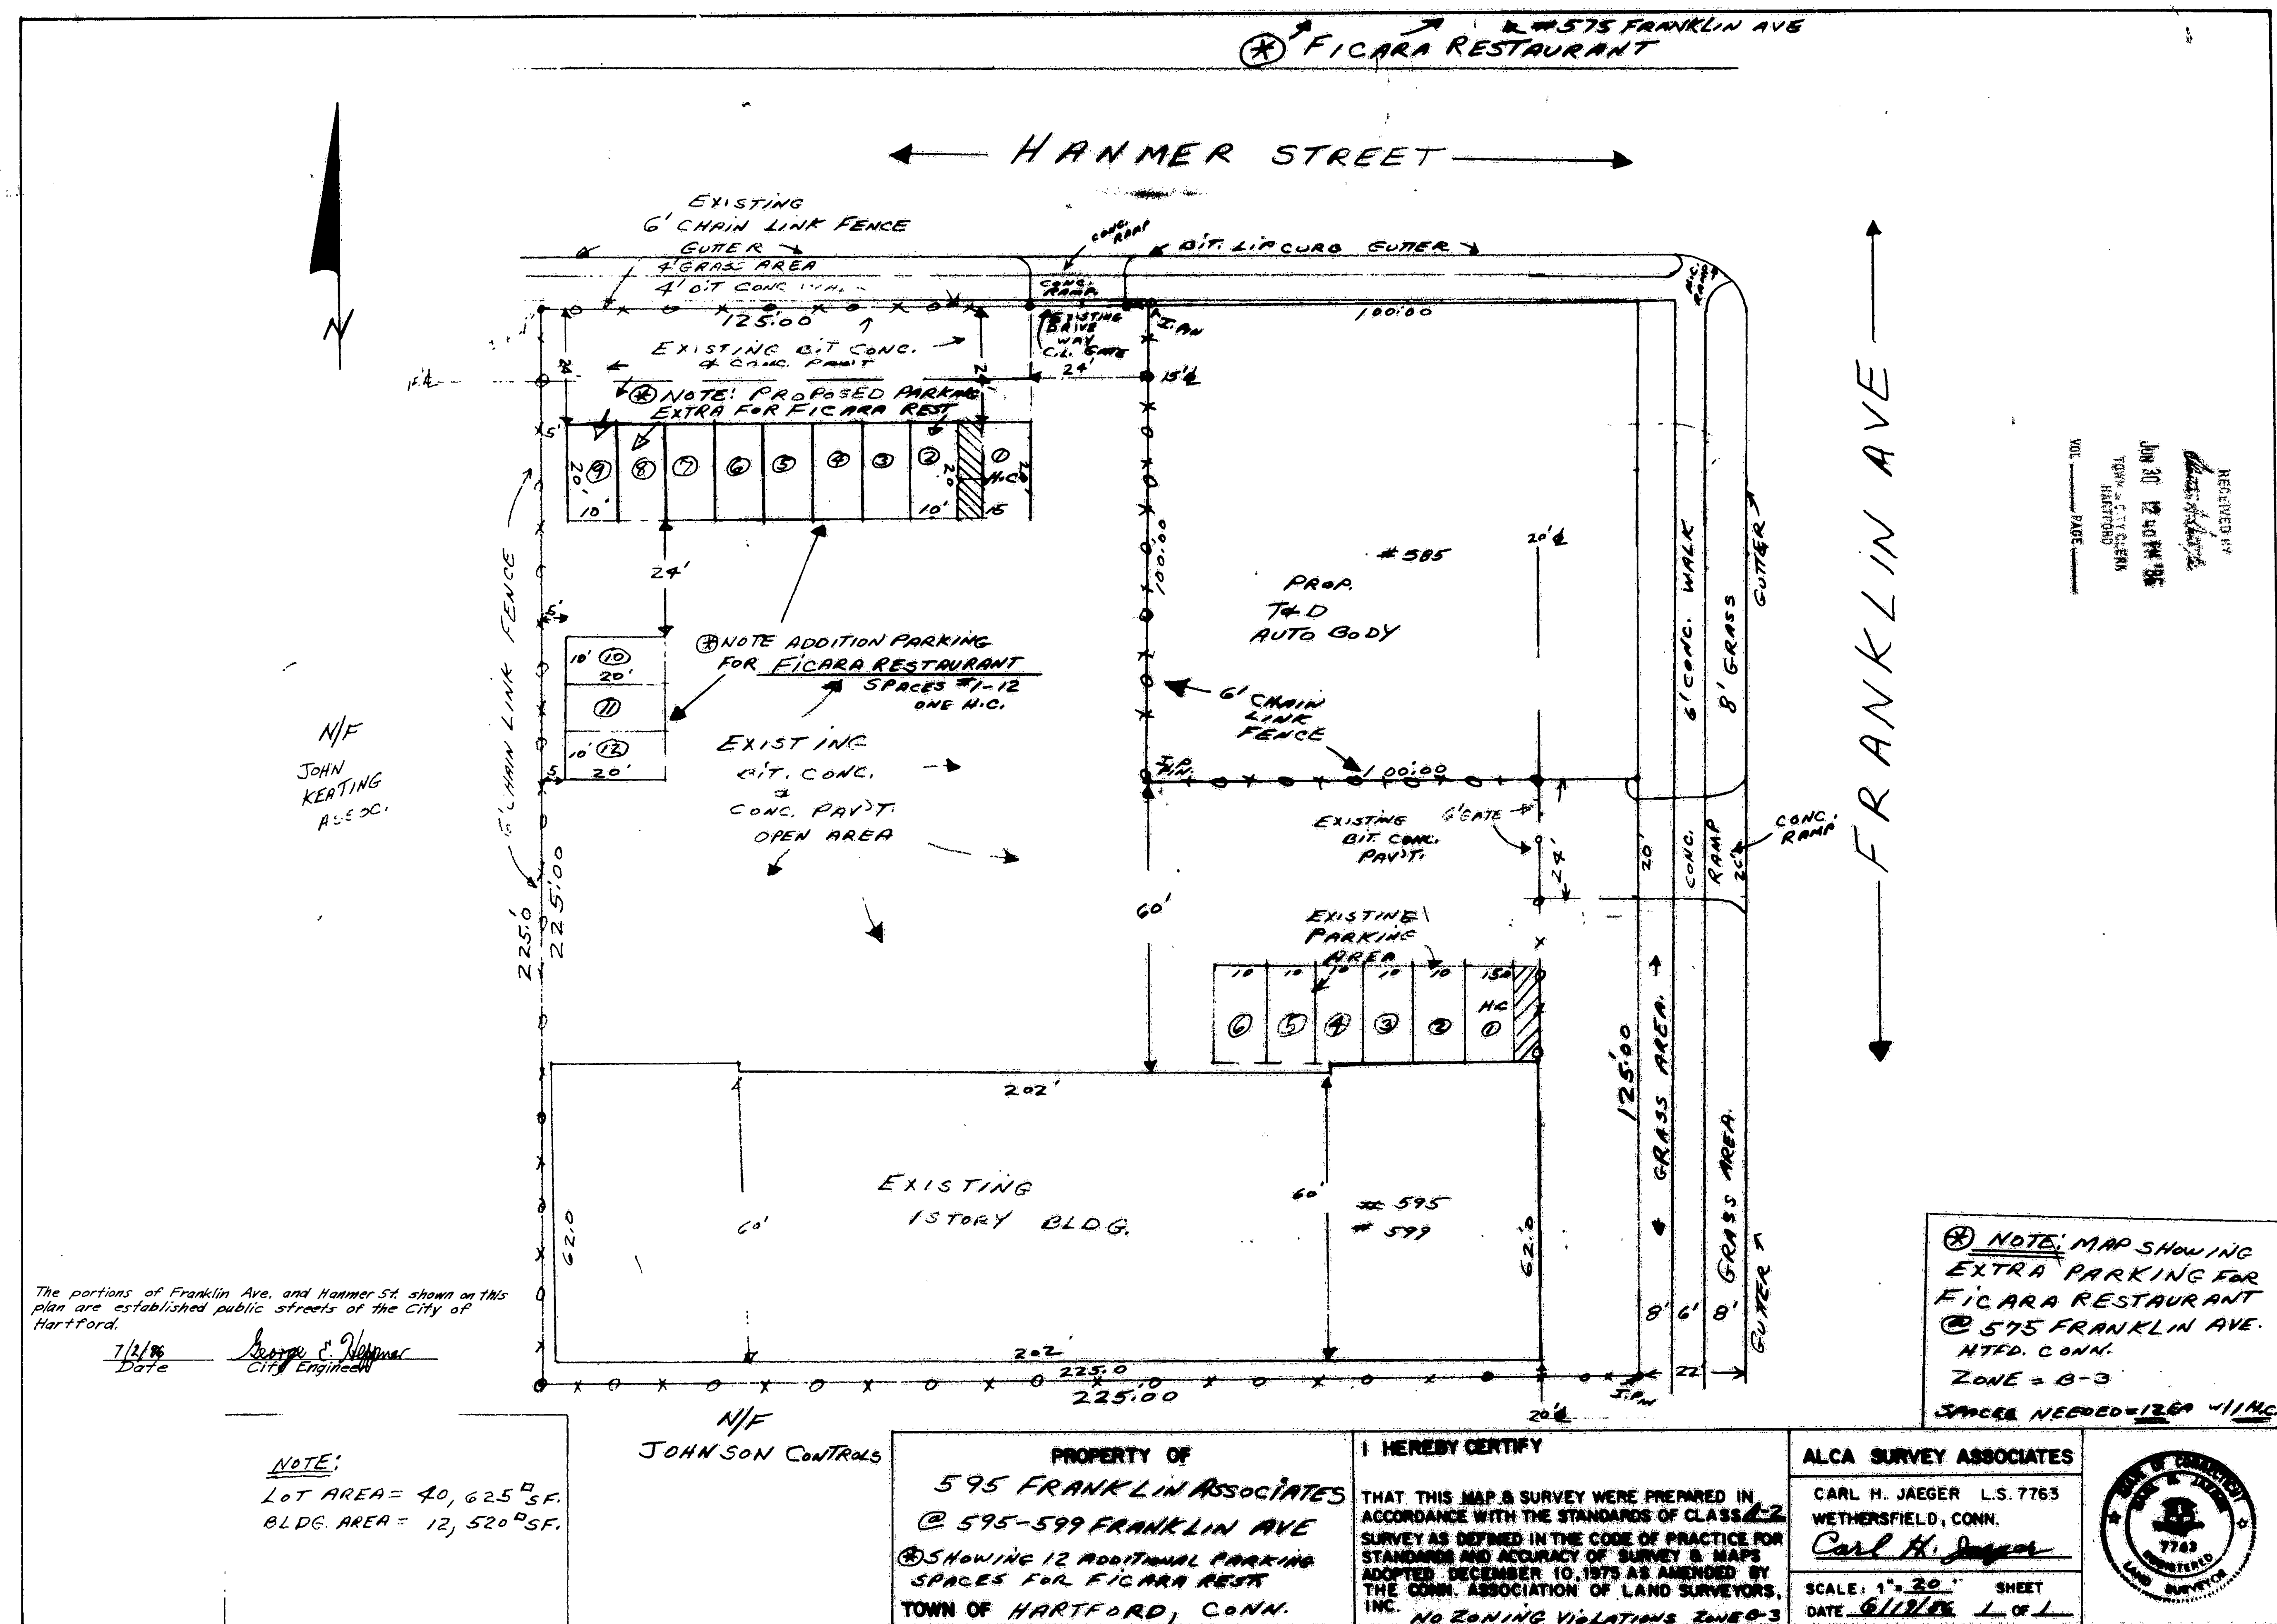

dim 1/20 10 x 2