


1529

ENR 24 EDREV 1-83

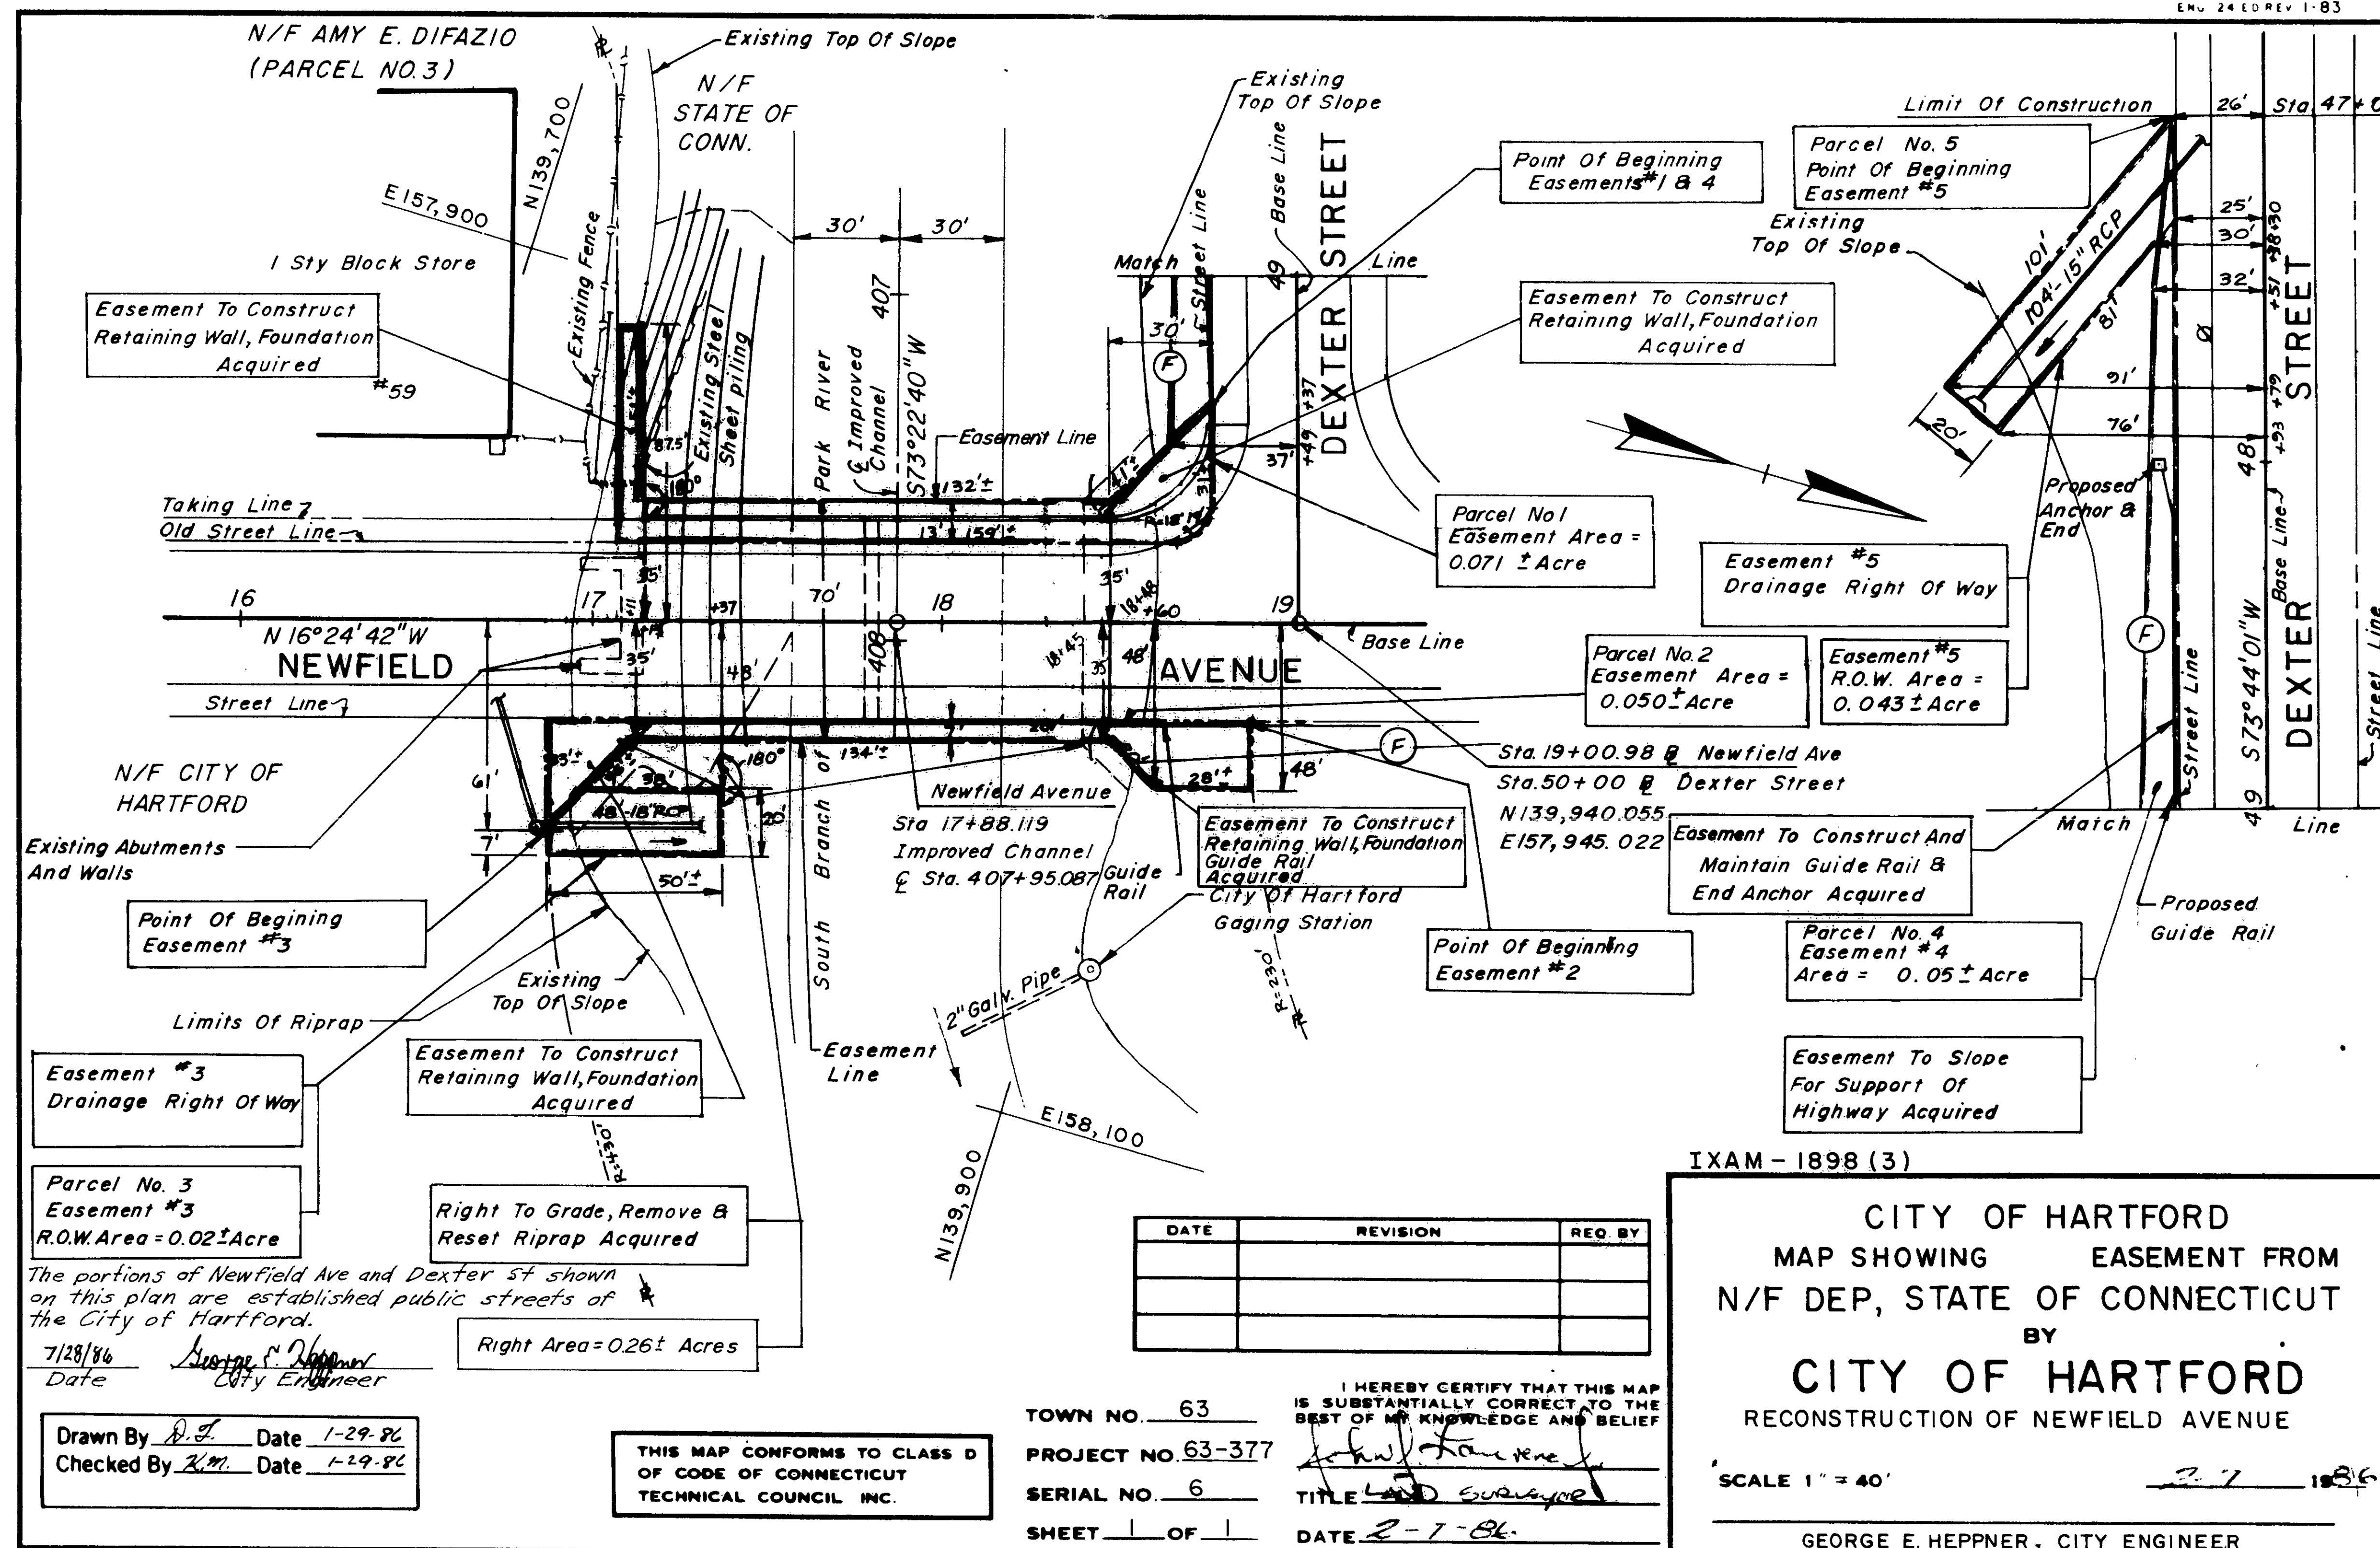

0 INCHES 1 2 3 4