


EASI FILE CORP. IRVINE, CA		EFM 76	
1530			

ENG. 24 ED. REV. 1-83

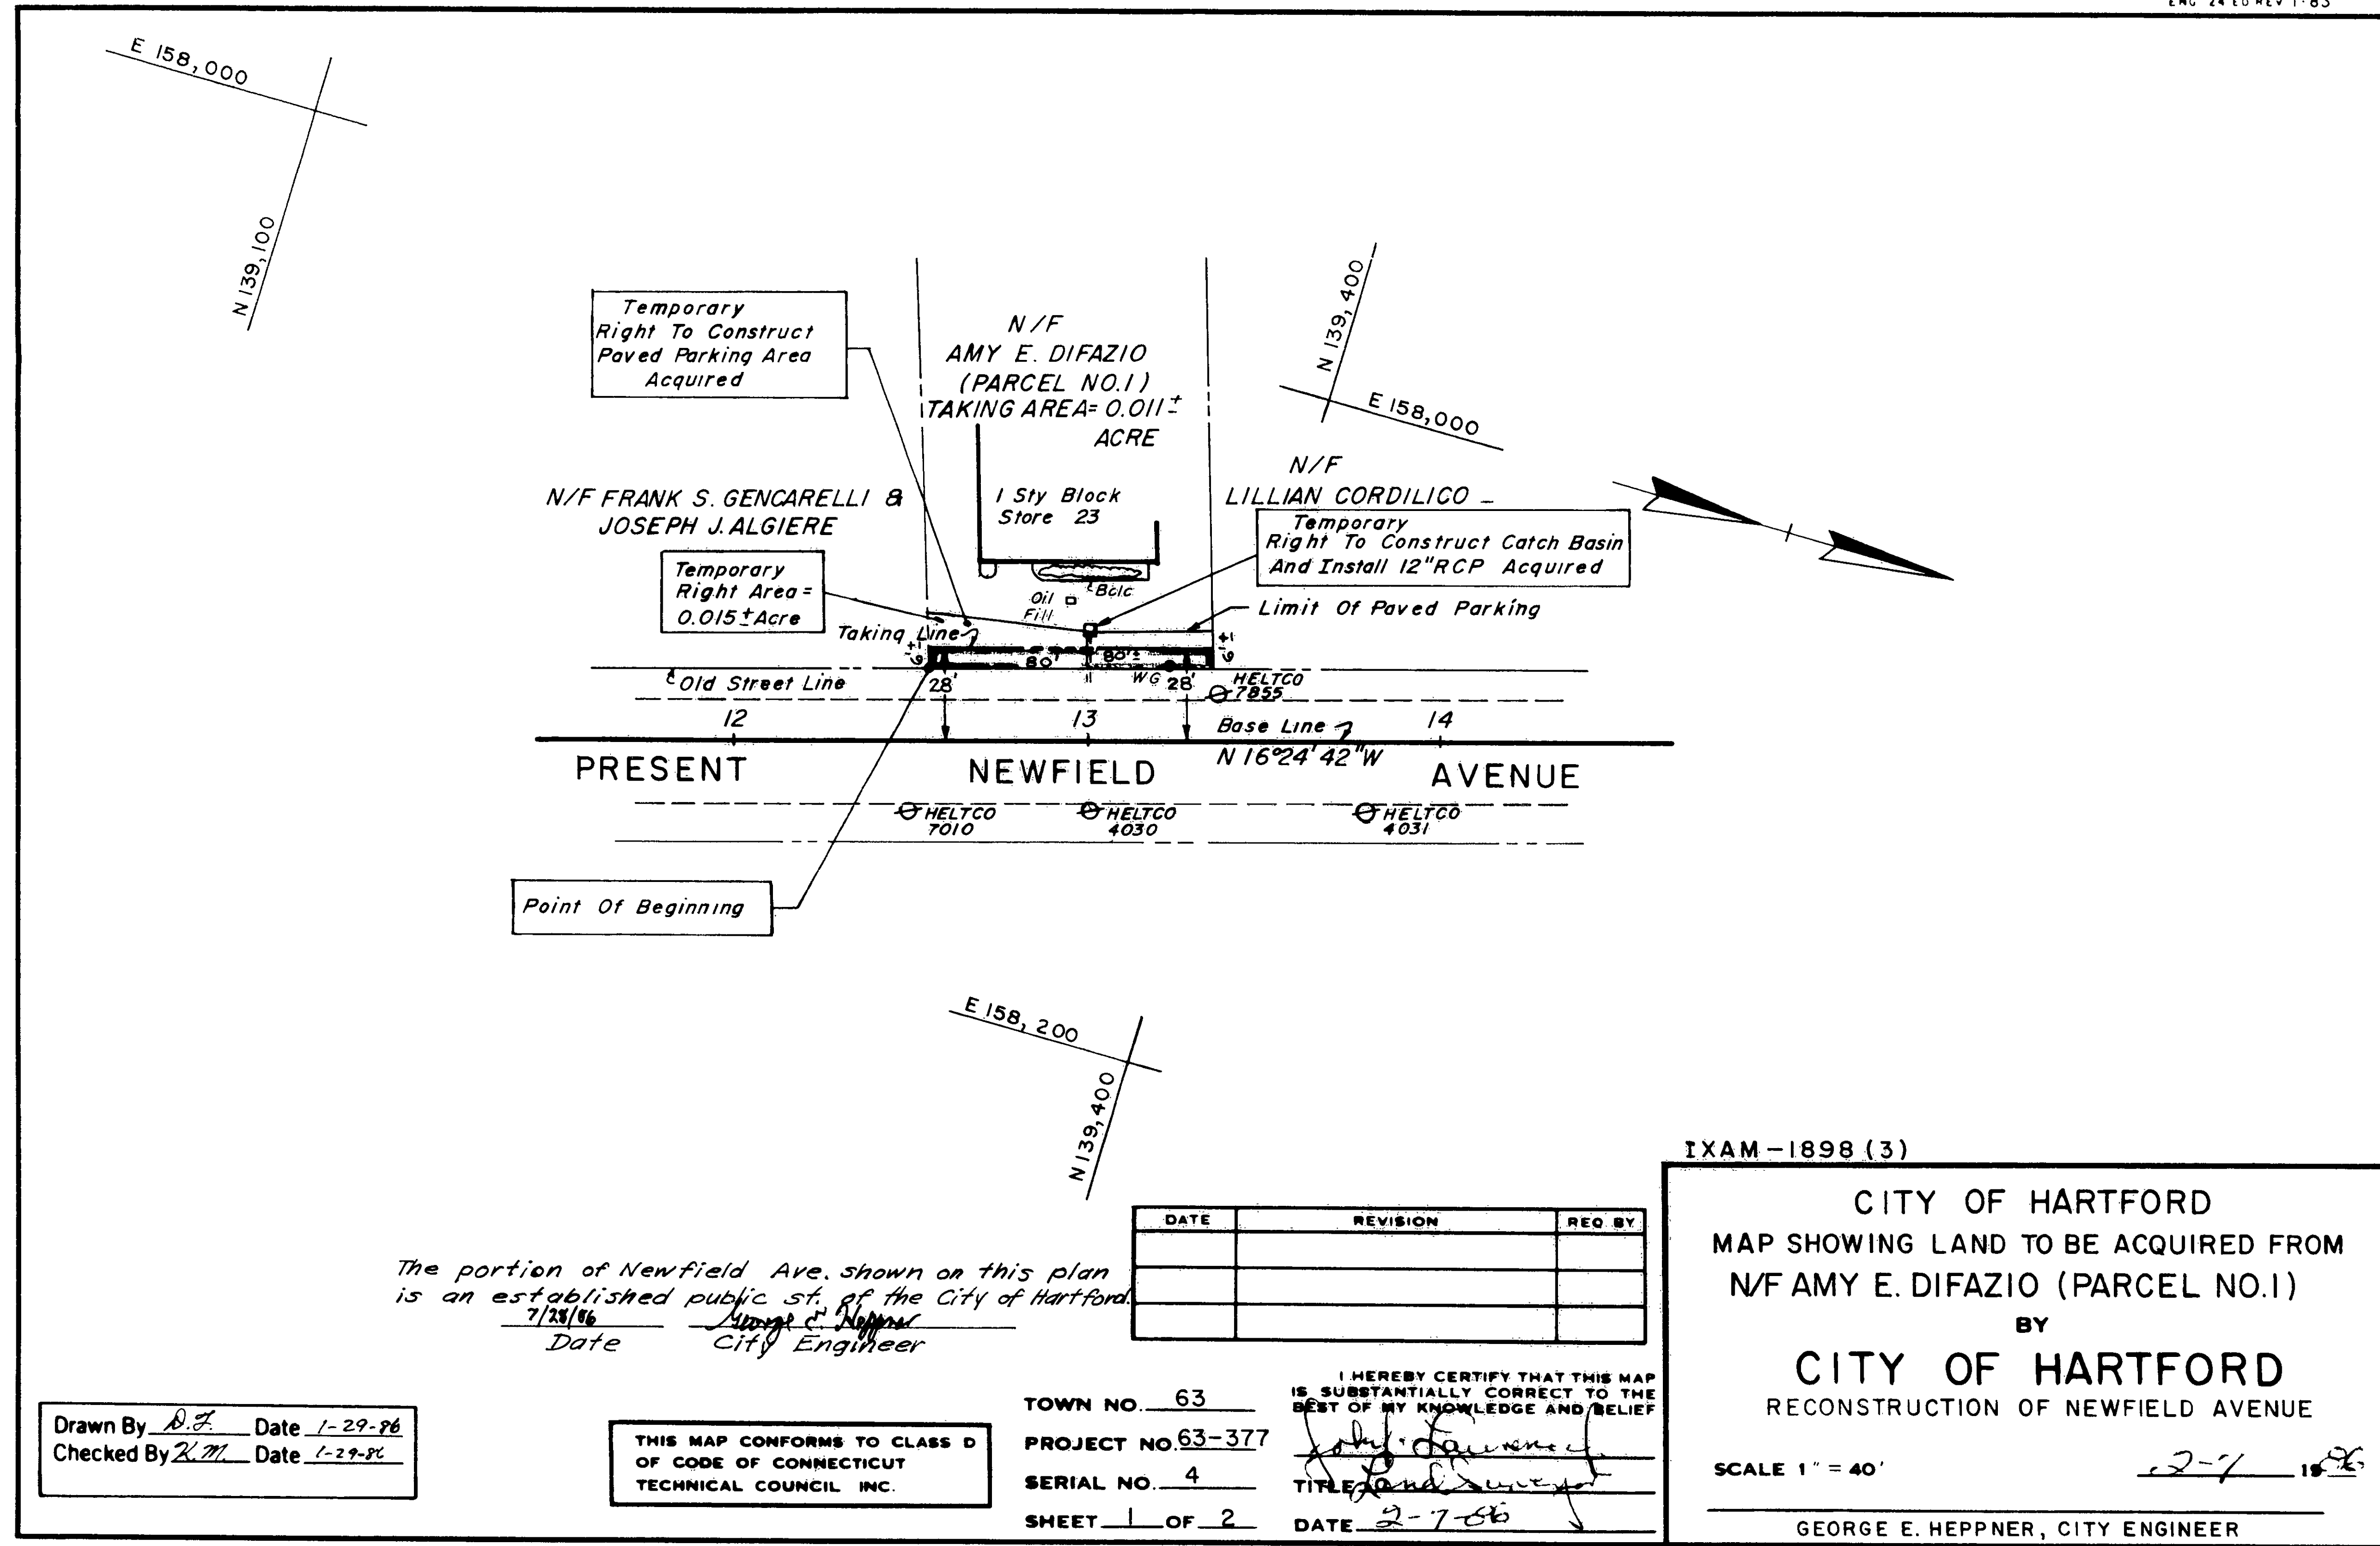

The portion of Newfield Ave. shown on this plan is an established public st. of the City of Hartford.
 7/29/86 Date George E. Heppner City Engineer

Drawn By D.F. Date 1-29-86
 Checked By R.M. Date 1-29-86

THIS MAP CONFORMS TO CLASS D OF CODE OF CONNECTICUT TECHNICAL COUNCIL INC.

TOWN NO. 63
 PROJECT NO. 63-377
 SERIAL NO. 4
 SHEET 1 OF 2

I HEREBY CERTIFY THAT THIS MAP IS SUBSTANTIALLY CORRECT TO THE BEST OF MY KNOWLEDGE AND BELIEF.
George E. Heppner
 DATE 2-7-86

IXAM-1898 (3)

CITY OF HARTFORD
 MAP SHOWING LAND TO BE ACQUIRED FROM
 N/F AMY E. DIFAZIO (PARCEL NO.1)
 BY
 CITY OF HARTFORD
 RECONSTRUCTION OF NEWFIELD AVENUE

SCALE 1" = 40' 2-7-86
 GEORGE E. HEPPNER, CITY ENGINEER

