


1530-1

EAST FILE CORP. IRVINE, CA	EPH 34
1530	

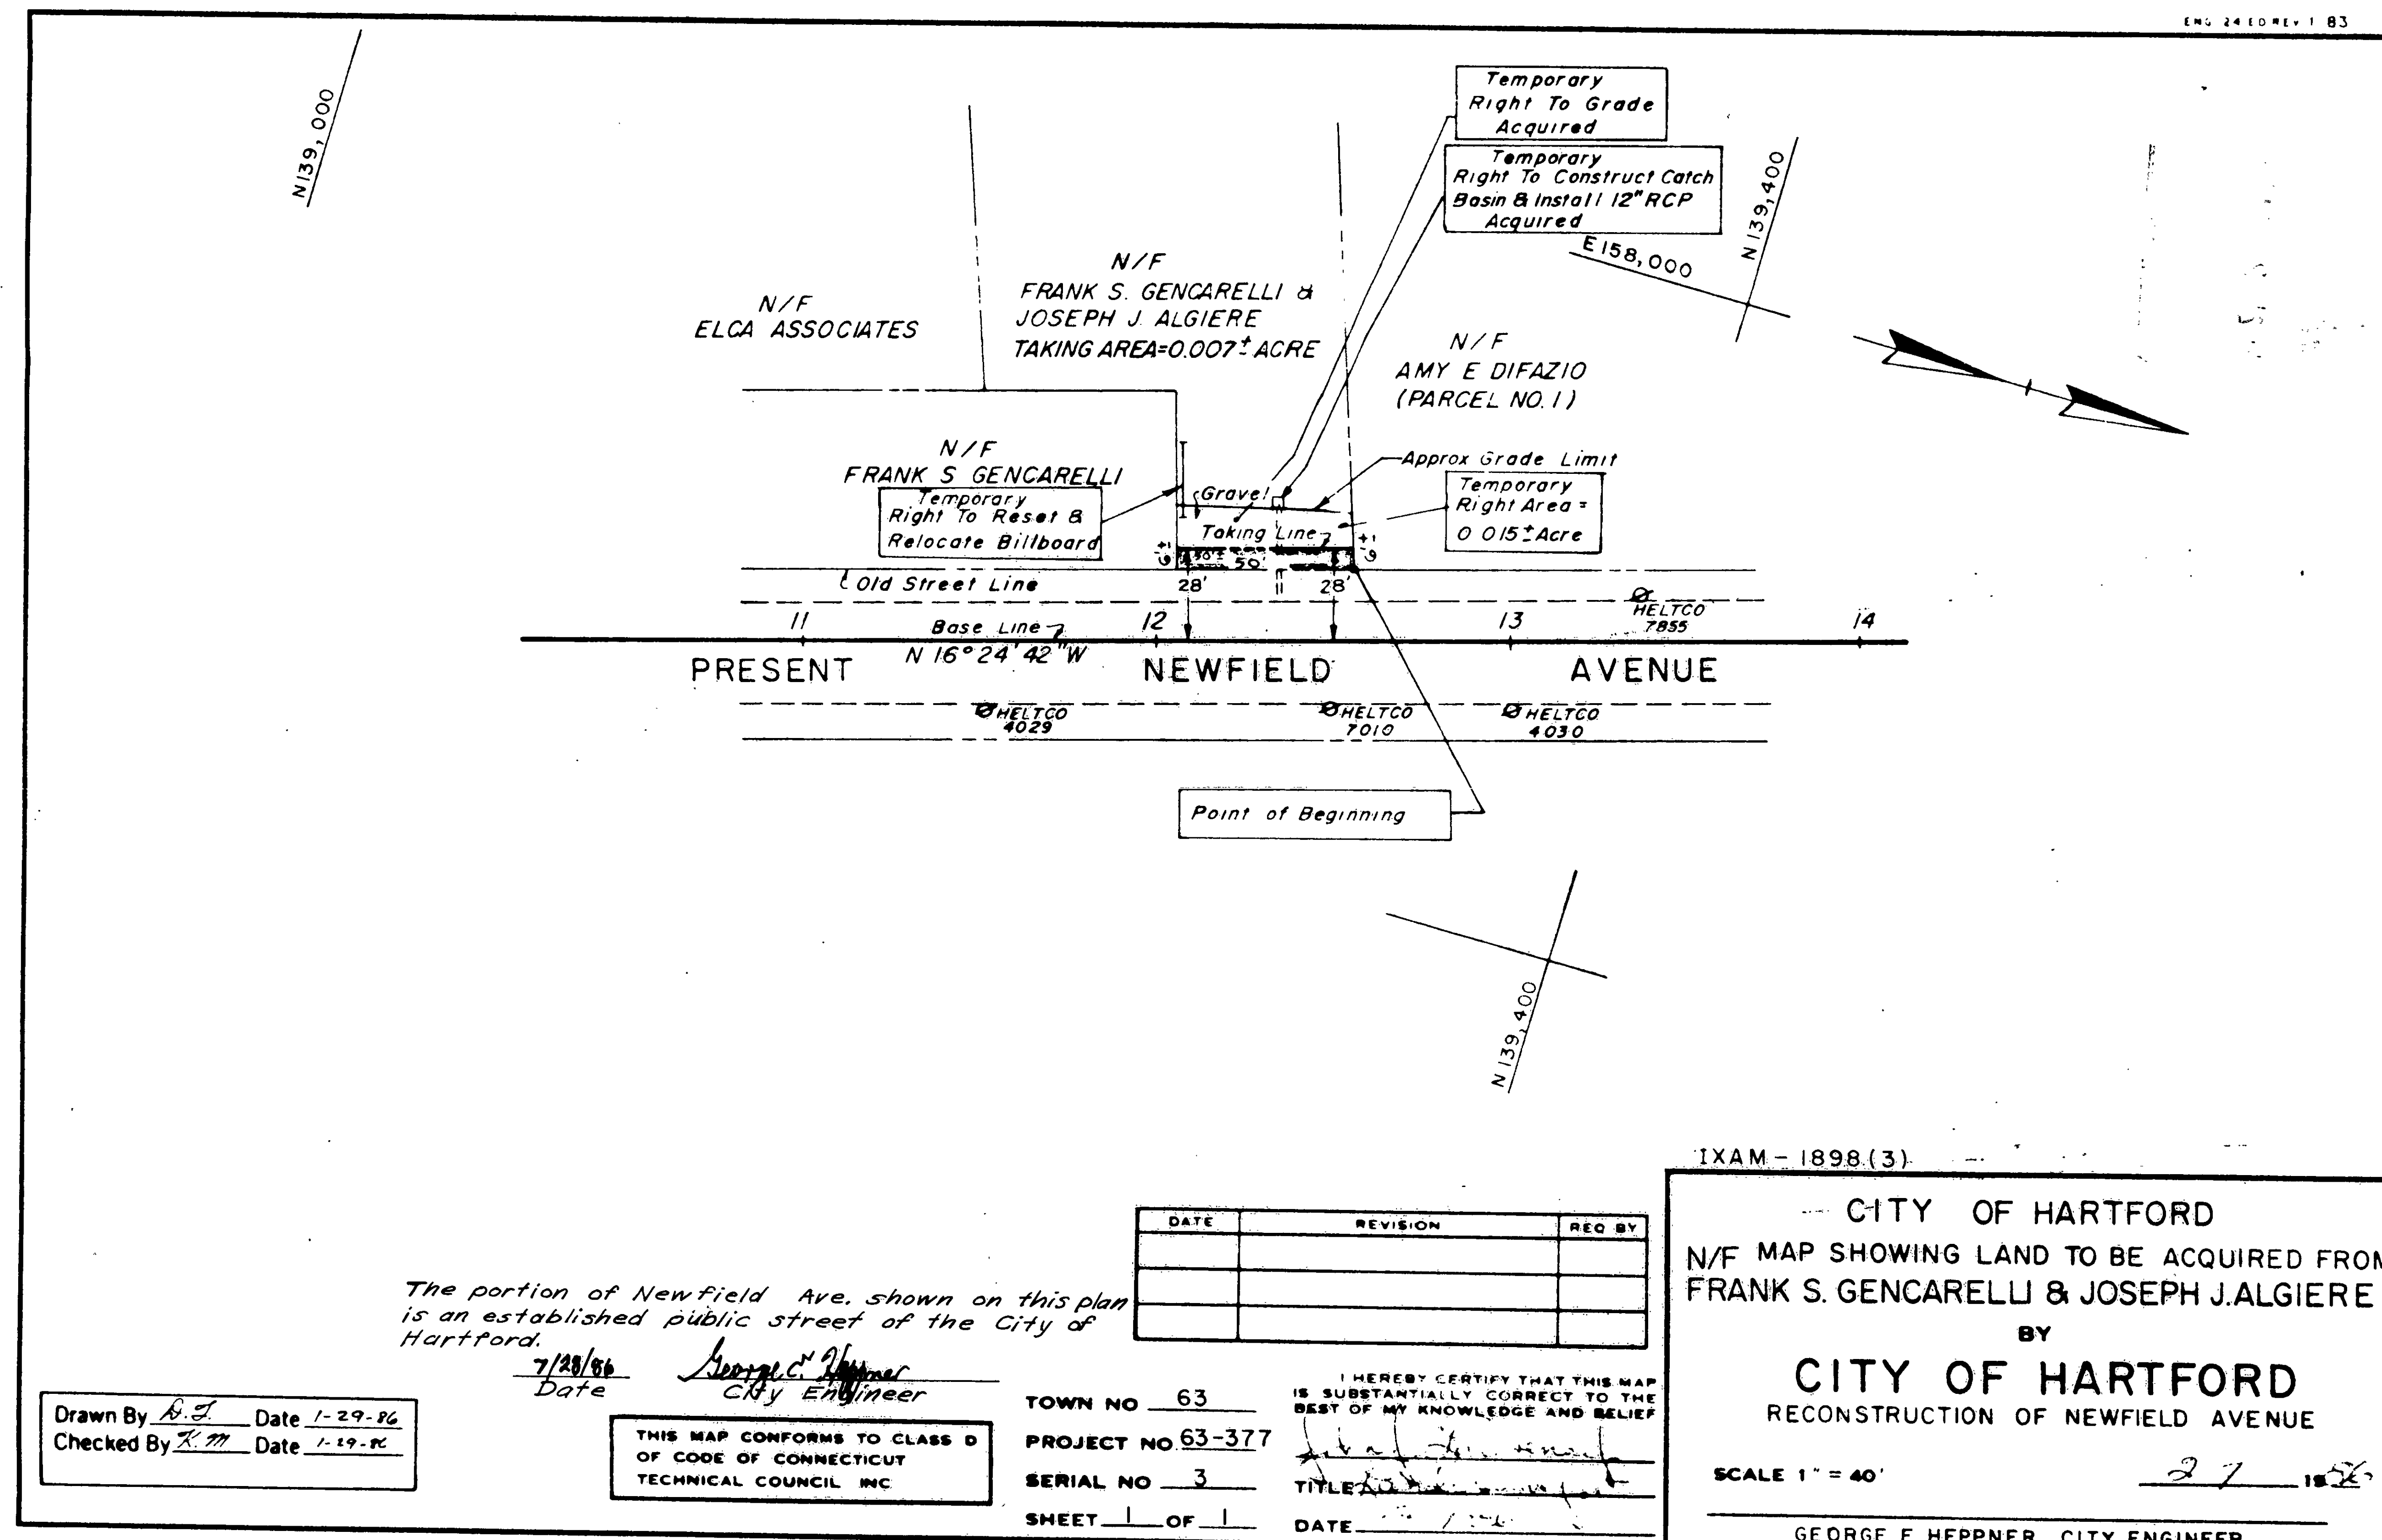

The portion of Newfield Ave. shown on this plan is an established public street of the City of Hartford.

Drawn By R.T. Date 1-29-86
 Checked By R.M. Date 1-29-86

7/28/86 Date George E. Heppner City Engineer

THIS MAP CONFORMS TO CLASS D OF CODE OF CONNECTICUT TECHNICAL COUNCIL INC

DATE	REVISION	REQ BY

TOWN NO 63
 PROJECT NO 63-377
 SERIAL NO 3
 SHEET 1 OF 1

I HEREBY CERTIFY THAT THIS MAP IS SUBSTANTIALLY CORRECT TO THE BEST OF MY KNOWLEDGE AND BELIEF
George E. Heppner
 DATE 7/28/86

IXAM-1898(3)
 CITY OF HARTFORD
 N/F MAP SHOWING LAND TO BE ACQUIRED FROM FRANK S. GENCARELLI & JOSEPH J. ALGIERE
 BY
 CITY OF HARTFORD
 RECONSTRUCTION OF NEWFIELD AVENUE
 SCALE 1" = 40' 27 18.5
 GEORGE E. HEPPNER, CITY ENGINEER

