


1531-1

EASI FILE CORP. IRVINE, CA		EPH 14
1531		

ENG 24 ED REV. 1-83

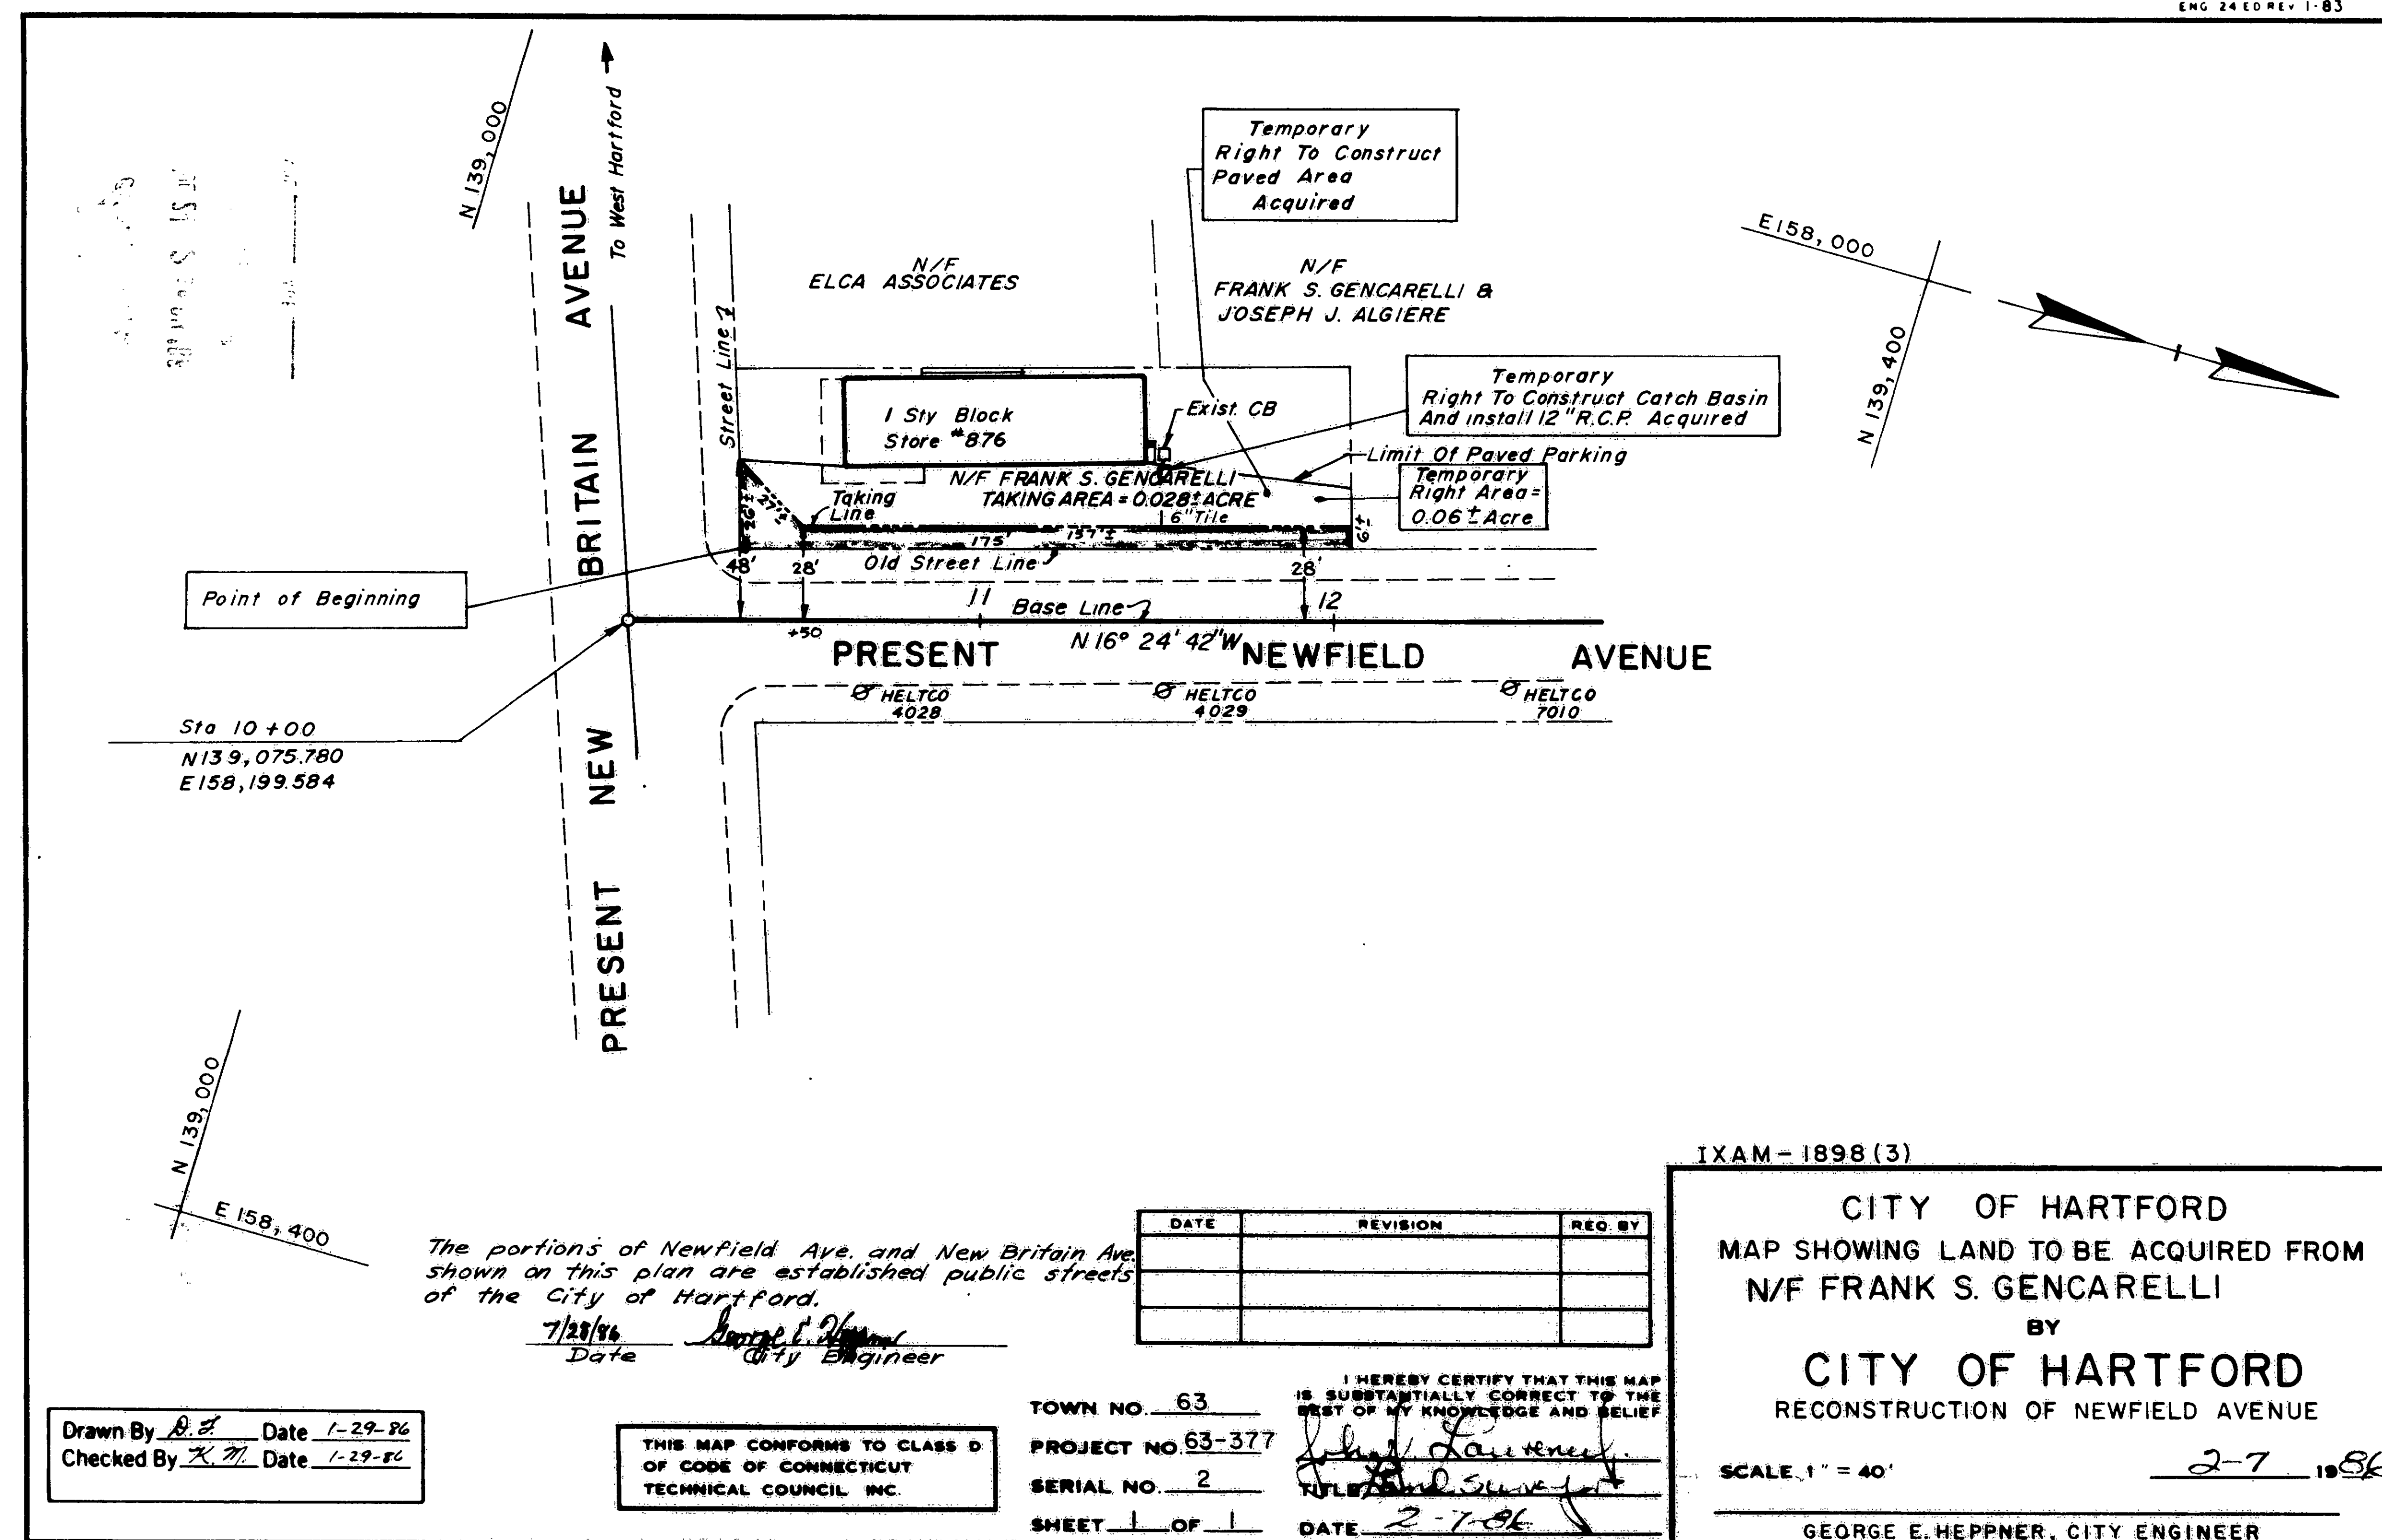

Drawn By D.E. Date 1-29-86
Checked By K.M. Date 1-29-86

THIS MAP CONFORMS TO CLASS D
OF CODE OF CONNECTICUT
TECHNICAL COUNCIL, INC.

TOWN NO. 63
PROJECT NO. 63-377
SERIAL NO. 2
SHEET 1 OF 1

I HEREBY CERTIFY THAT THIS MAP
IS SUBSTANTIALLY CORRECT TO THE
BEST OF MY KNOWLEDGE AND BELIEF
George E. Heppner
DATE 2-7-86

IXAM-1898(3)

CITY OF HARTFORD
MAP SHOWING LAND TO BE ACQUIRED FROM
N/F FRANK S. GENCARELLI

BY
CITY OF HARTFORD
RECONSTRUCTION OF NEWFIELD AVENUE

SCALE 1" = 40'

GEORGE E. HEPPNER, CITY ENGINEER

0 1 2 3 4
INCHES