
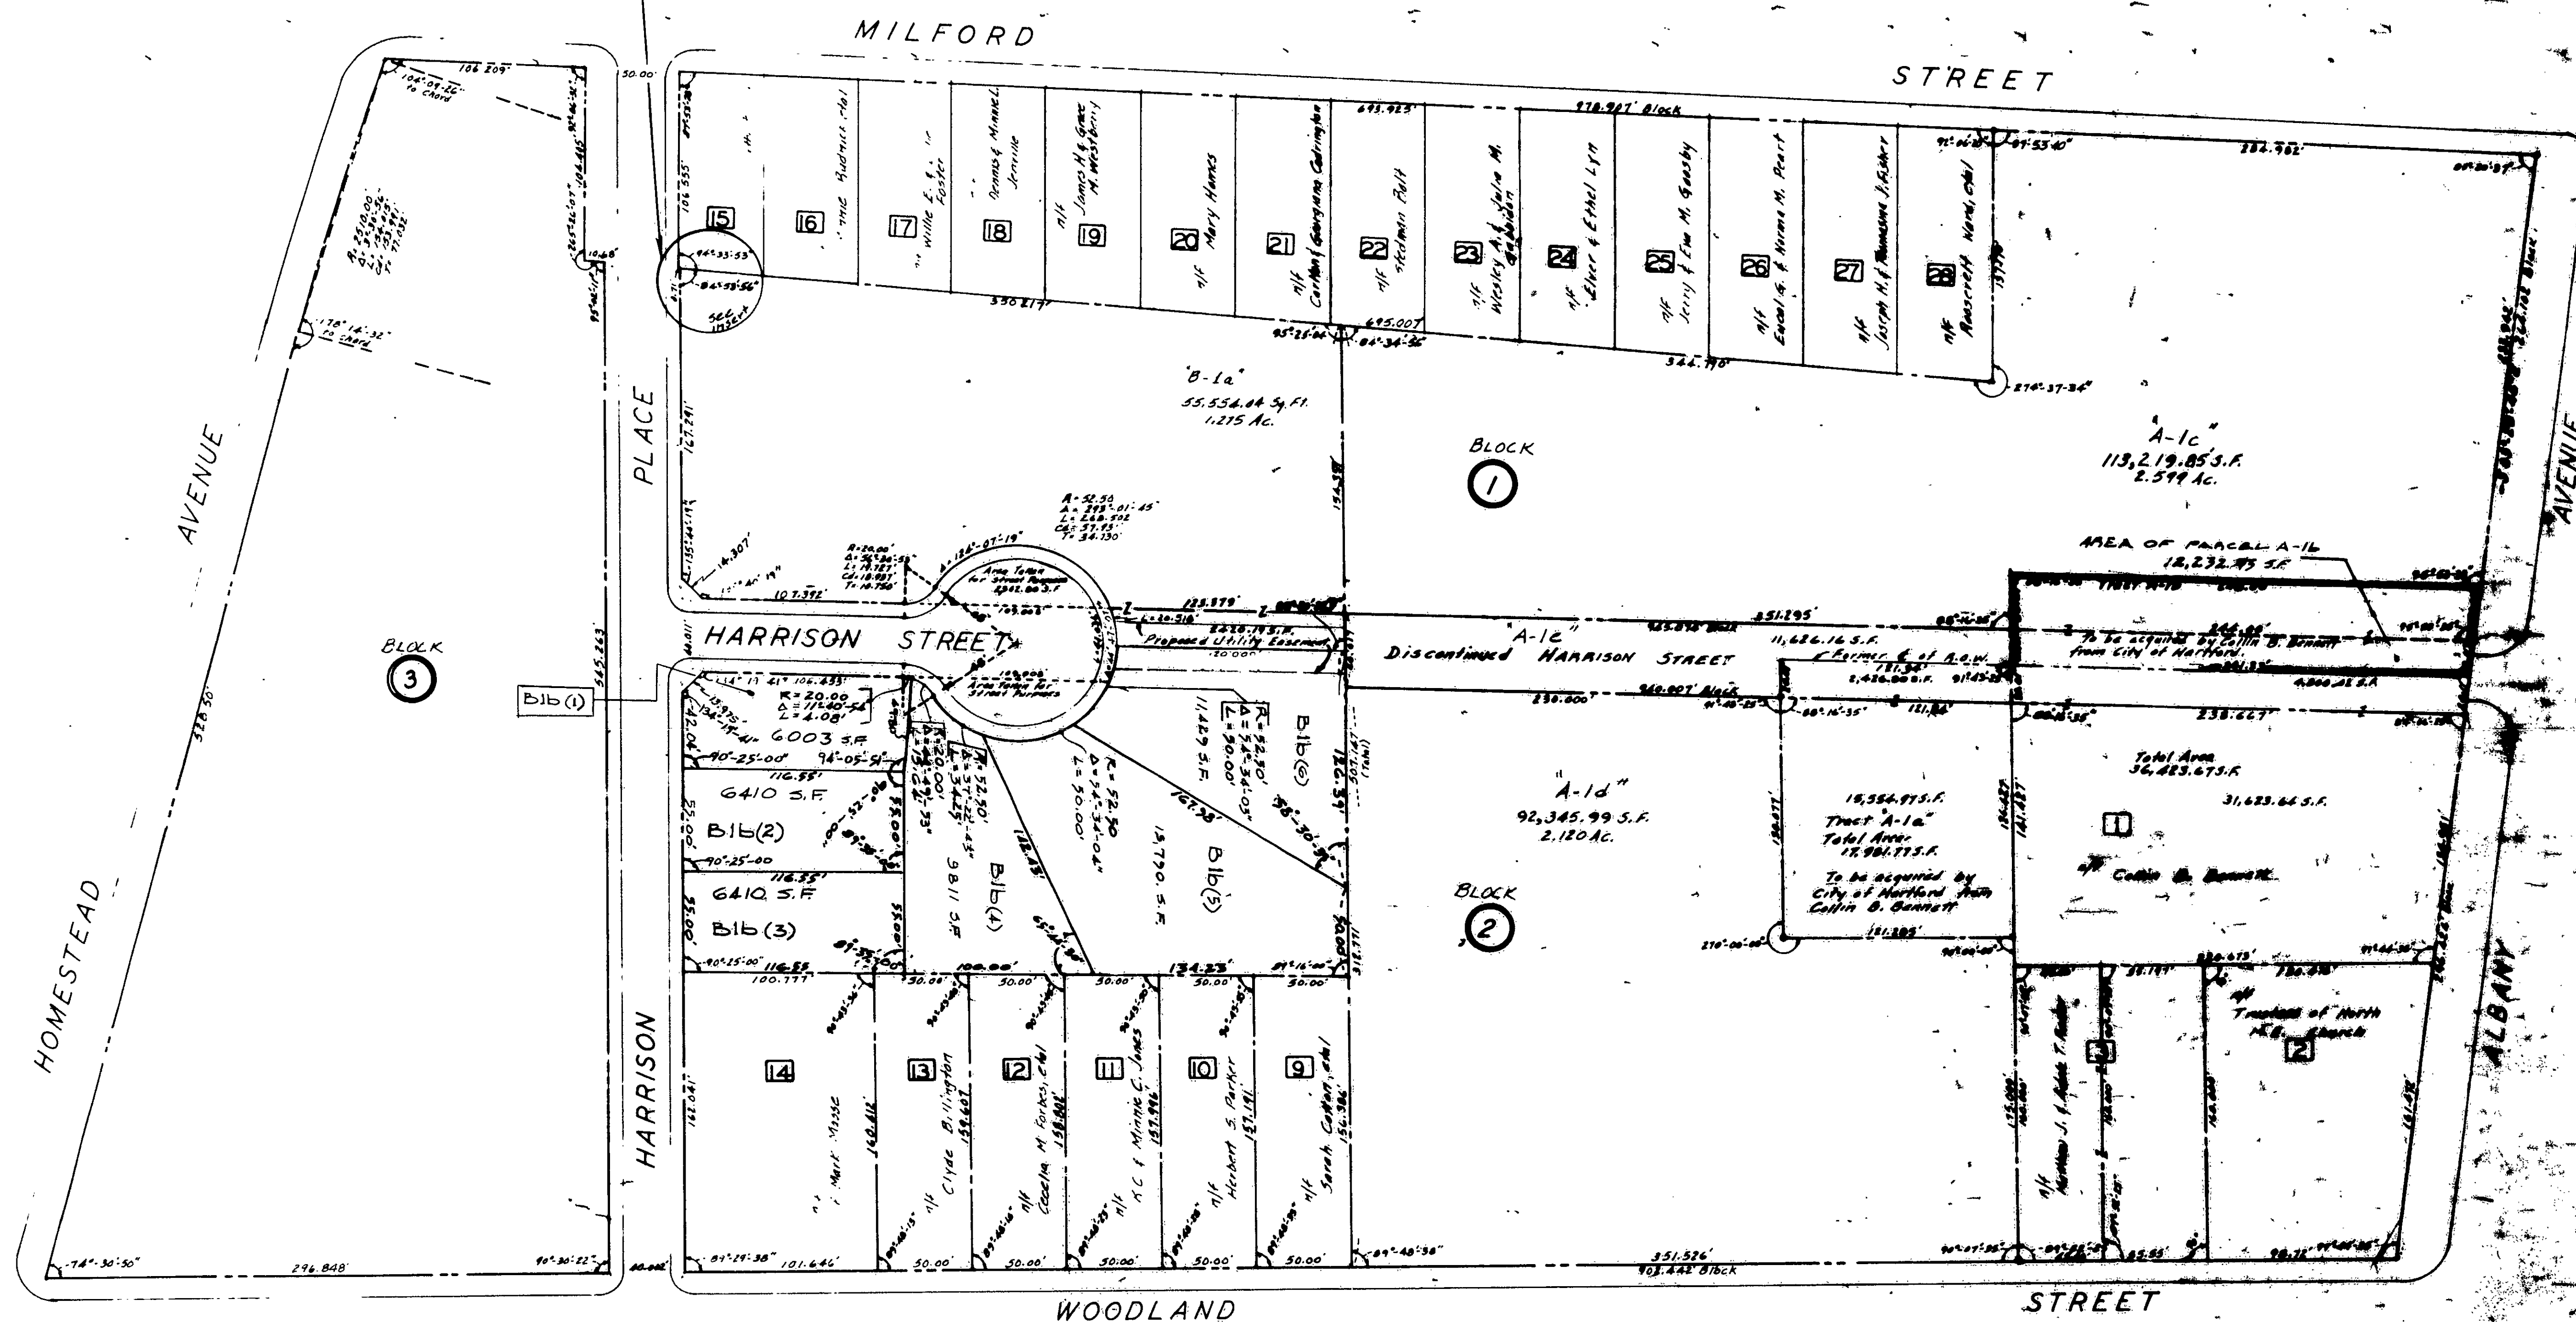


298/20B

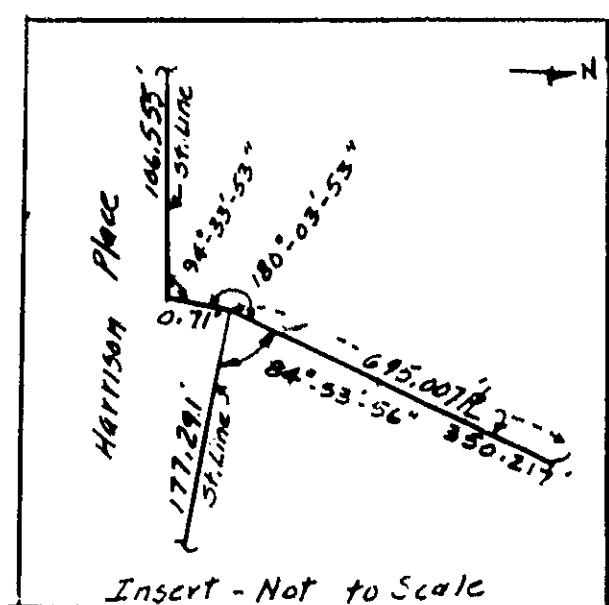

The portions of Homestead Ave, Milford St, Woodland St, Harrison St, and Harrison St are established public streets of the City of Hartford, but is State maintained.

Date 9/2/84 City Engineer

I hereby certify that this map and survey were prepared in accordance with the standards of the Connecticut Standards of Accuracy of Surveys and Maps, adopted December 10, 1975, as amended by the Connecticut Association of Land Surveyors, Inc.

James L. O'Connell, L.S. 6675

1542

6

