


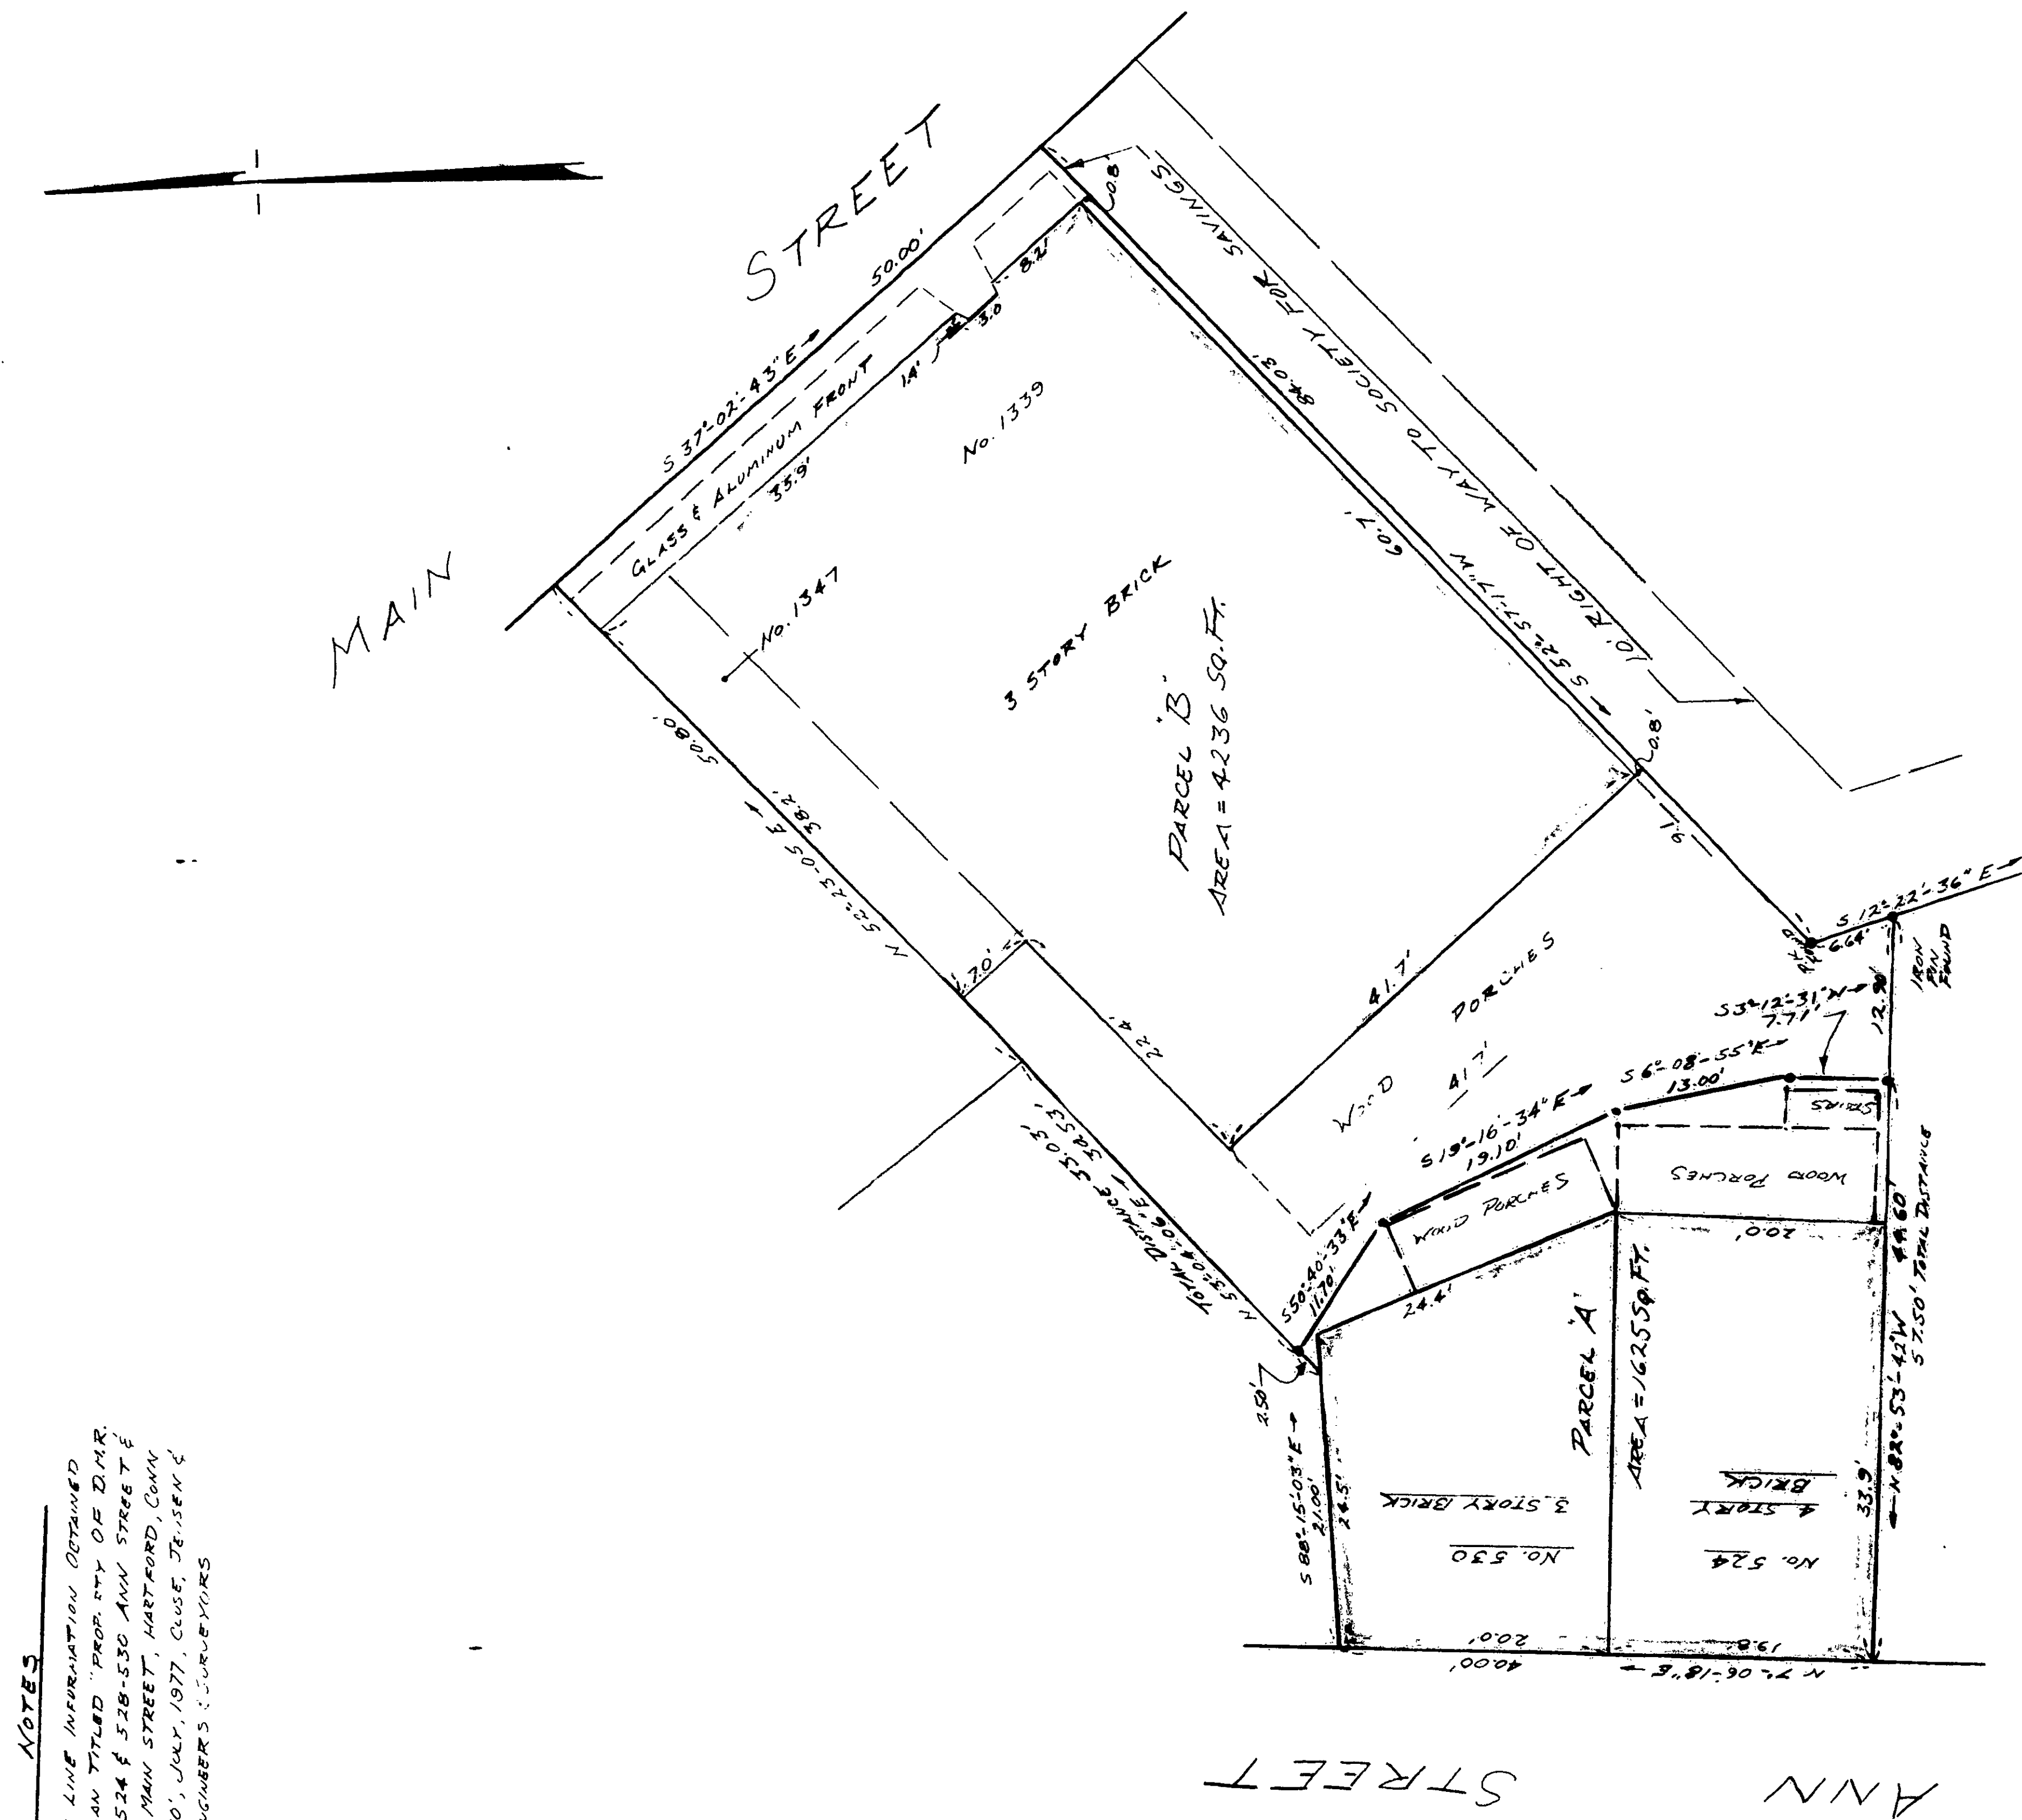

NOTES
1. PROPERTY LINE INFORMATION OBTAINED FROM A PLAN TITLED "PROPERTY OF D.M.R. INC., 522-534 & 528-530 ANN STREET, 1339-1347 MAIN STREET, HARTFORD, CONN. SCALE 1\"/>

SEP 16 12 13 PM '86
TOWN OF HARTFORD
VOL. PAGE
15232

PLAN SHOWING PROPOSED
DIVISION LINE BETWEEN
1339-1347 MAIN STREET
&
522-530 ANN STREET
HARTFORD, CONNECTICUT
SCALE 1\"/>

I HEREBY CERTIFY TO:
1. THE HARTFORD ROMAN CATHOLIC
DIOCESEAN CORPORATION,
2. CAPITAL INSURANCE FINANCE CORPORATION,
3. HOUSE OF BREAD, INC.,
4. CHICAGO TITLE INSURANCE COMPANY
THAT THIS MAP AND SURVEY
WAS PREPARED IN ACCORDANCE WITH THE
STANDARDS OF A CLASS A-2 SURVEY AS DEFINED
IN THE CODE OF PRACTICE FOR STANDARDS OF
ACCURACY OF SURVEYS AND MAPS ADOPTED
DECEMBER 10, 1975 AS AMENDED BY THE
CONNECTICUT ASSOCIATION OF LAND SURVEYORS, INC.

Edward K. Beale
EDWARD K. BEALE, LICENSE NUMBER 13639

The portions of Main St. and Ann St. shown on this plan
are established public streets of the City of Hartford.
9/19/86
Date
City Engineer