


1544-1

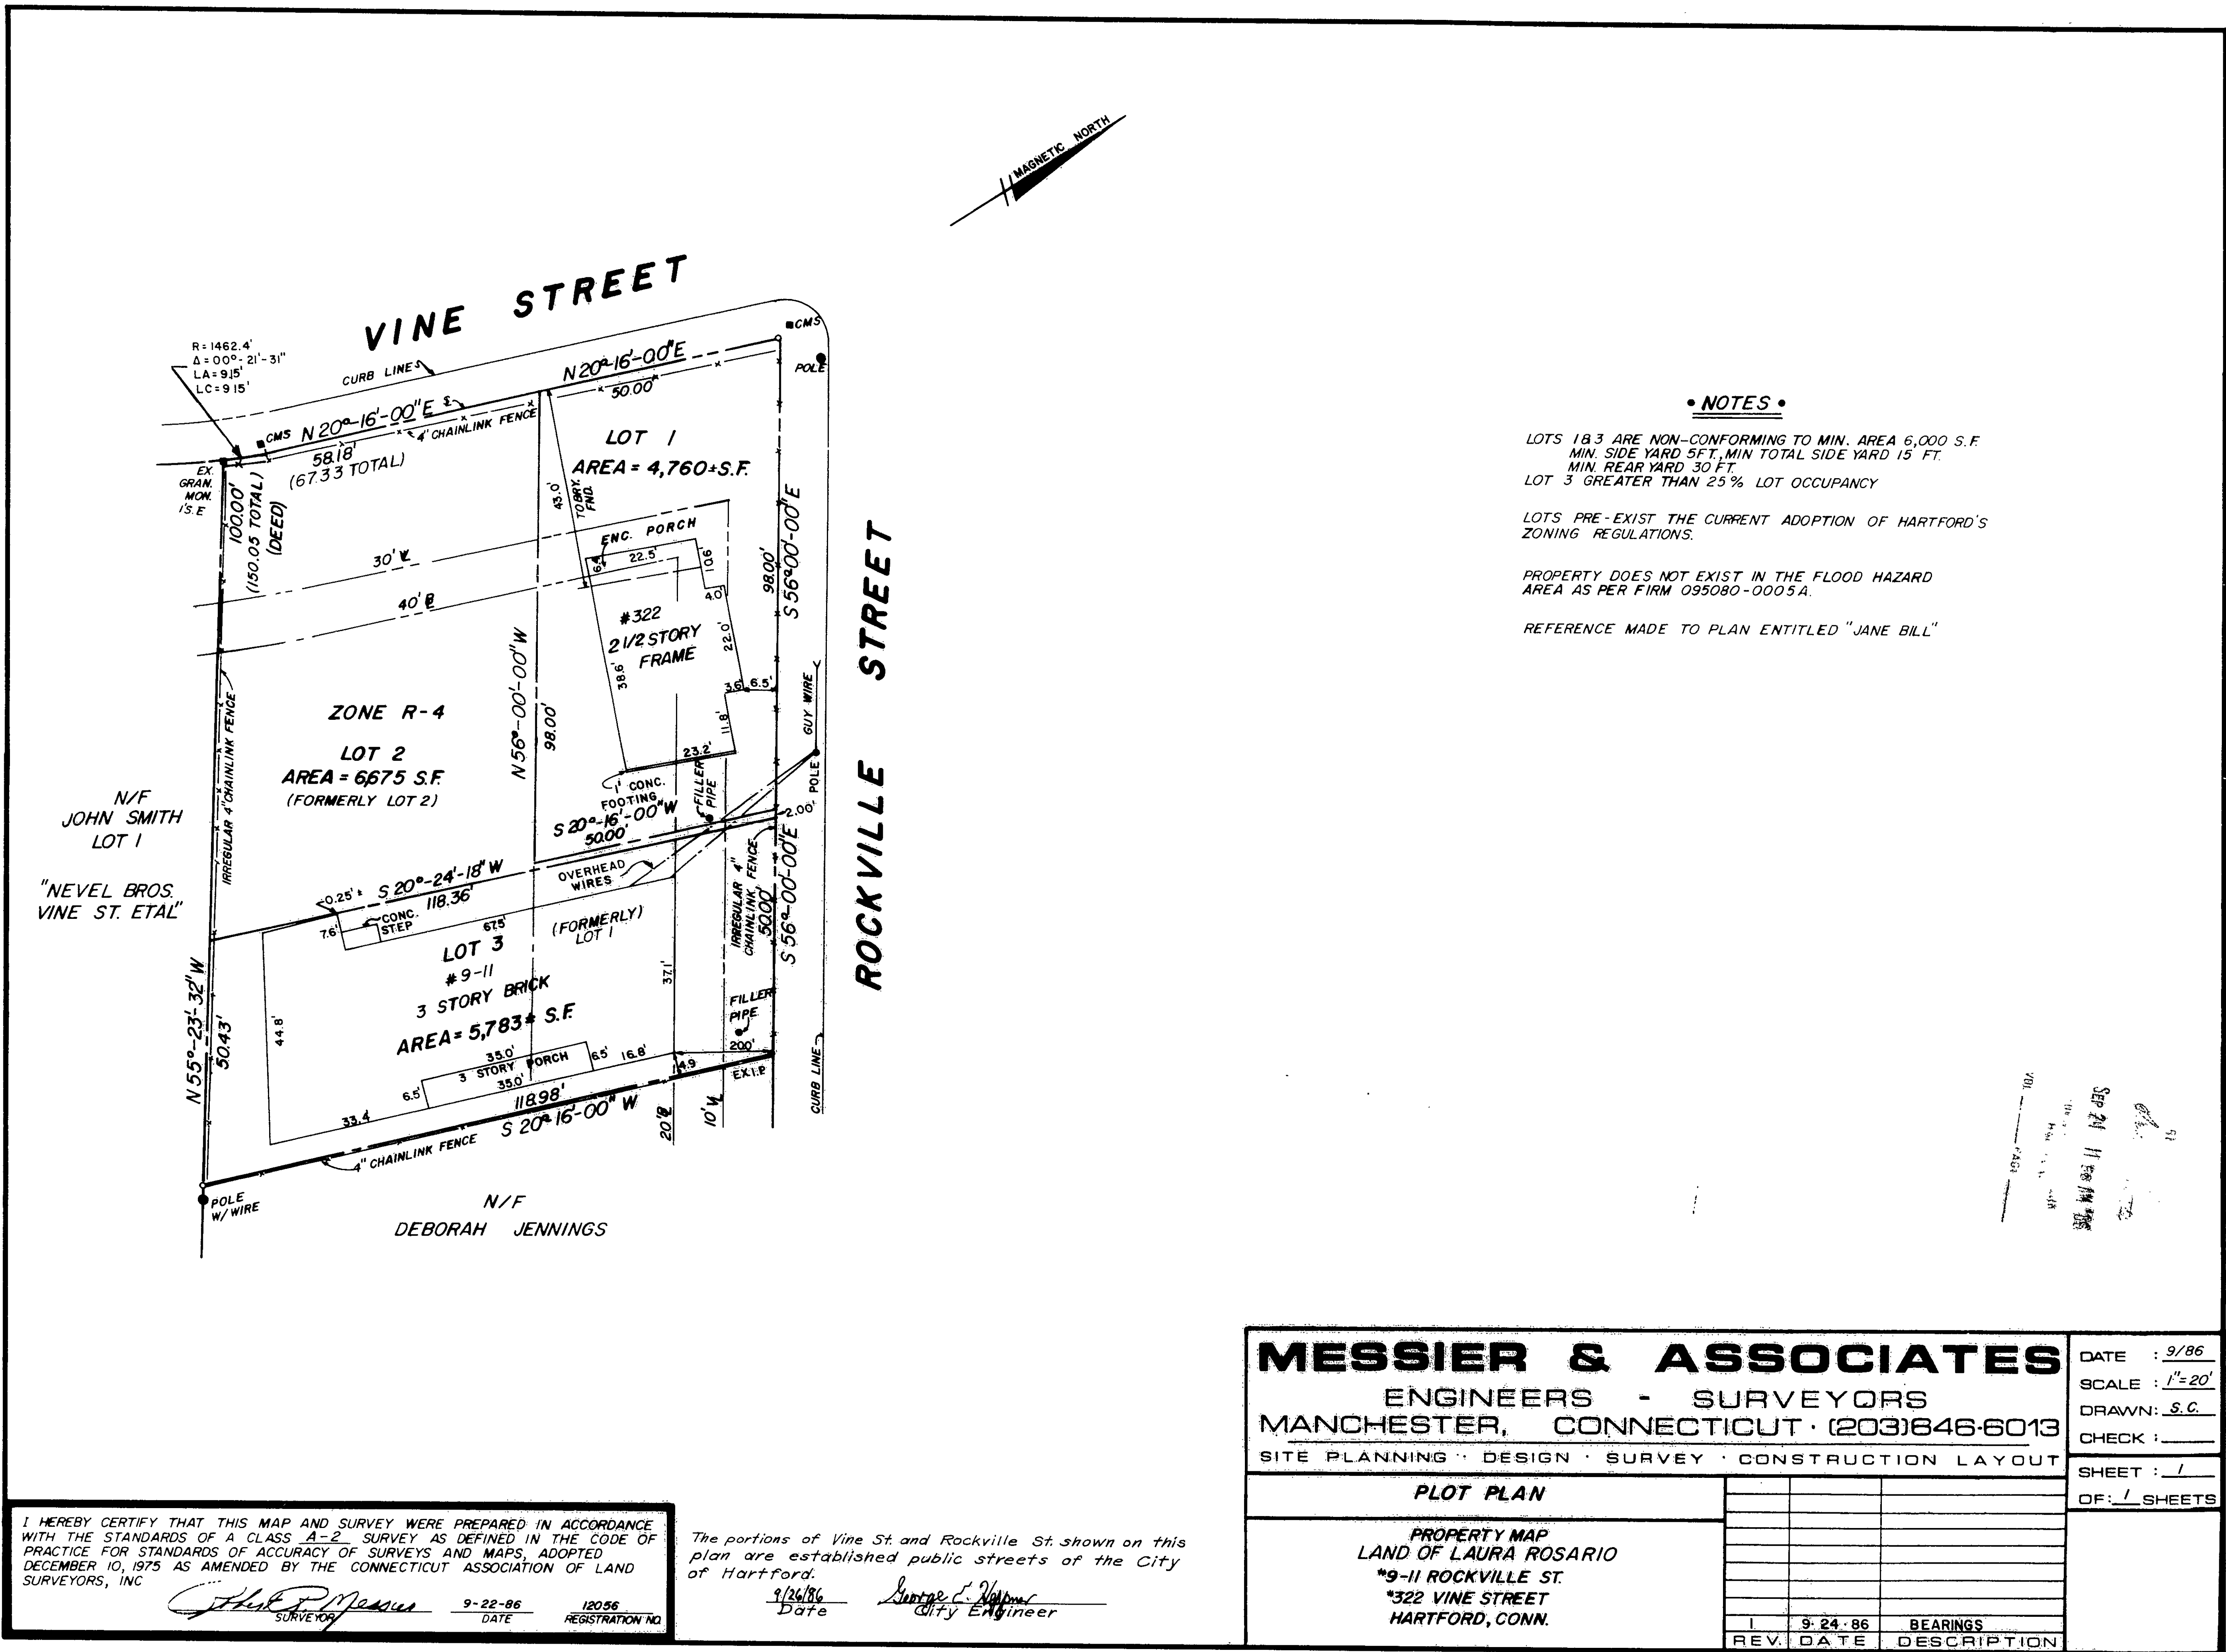

1544-1