


1551

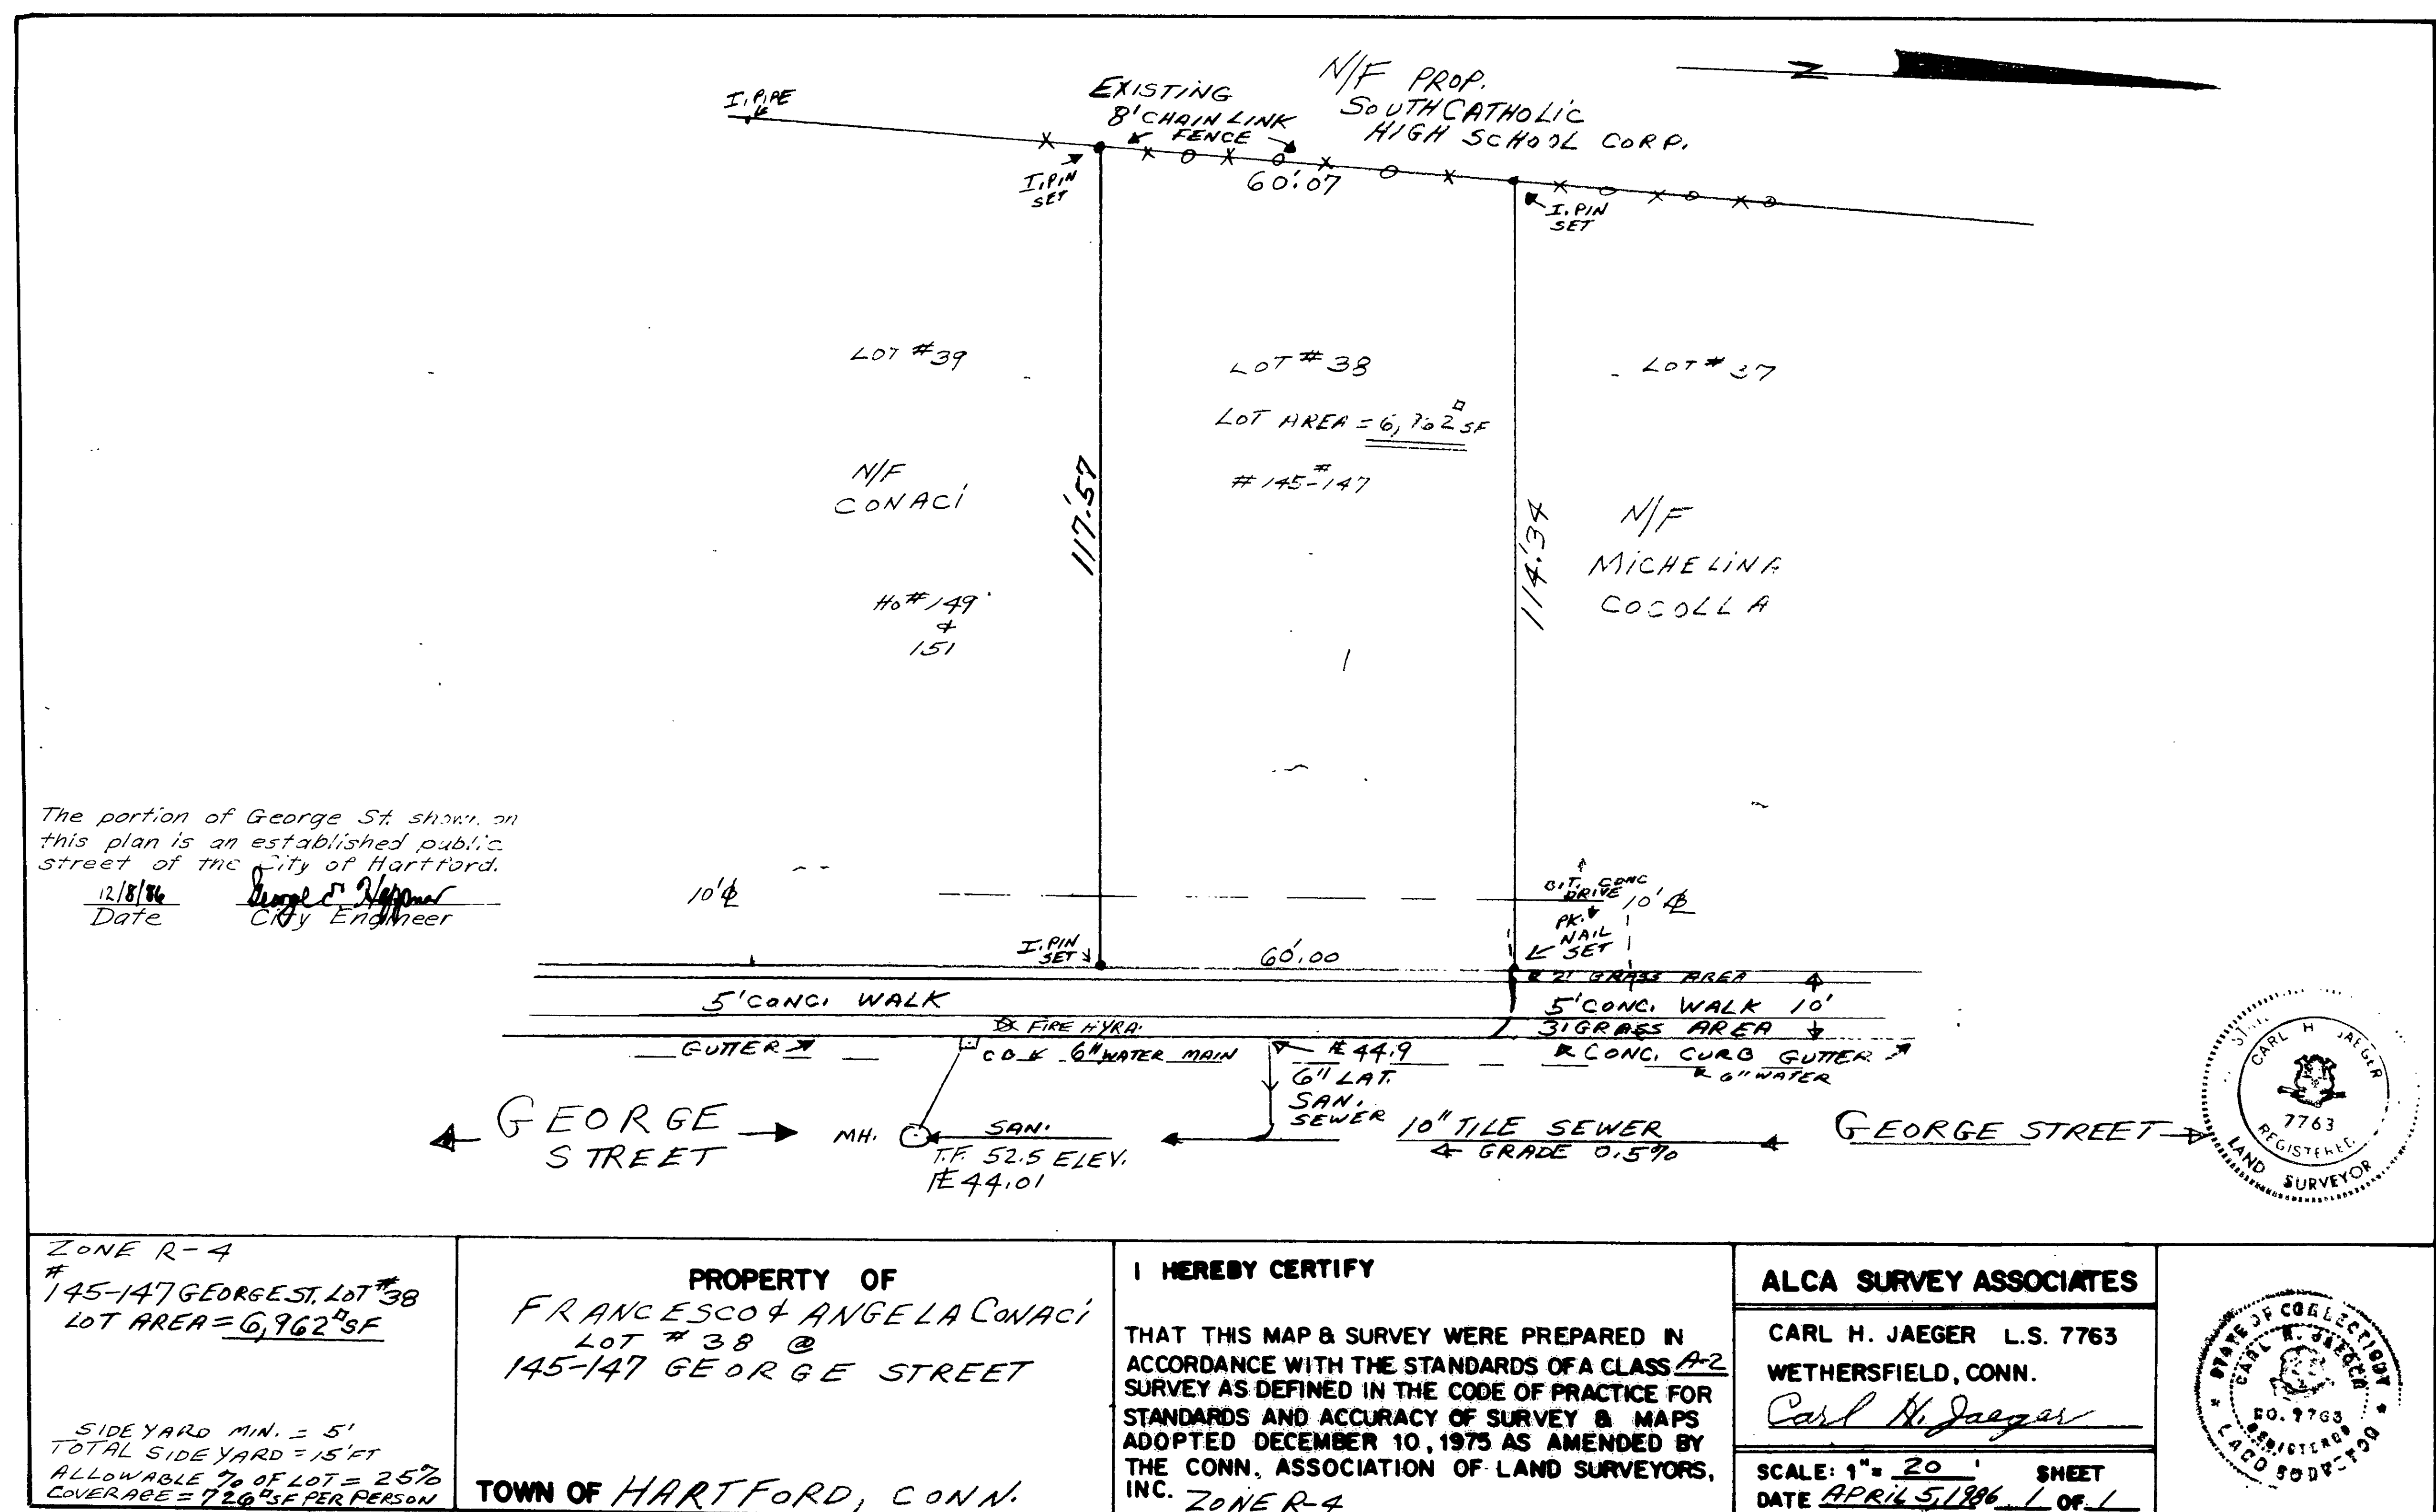

plan size 12 x 18