


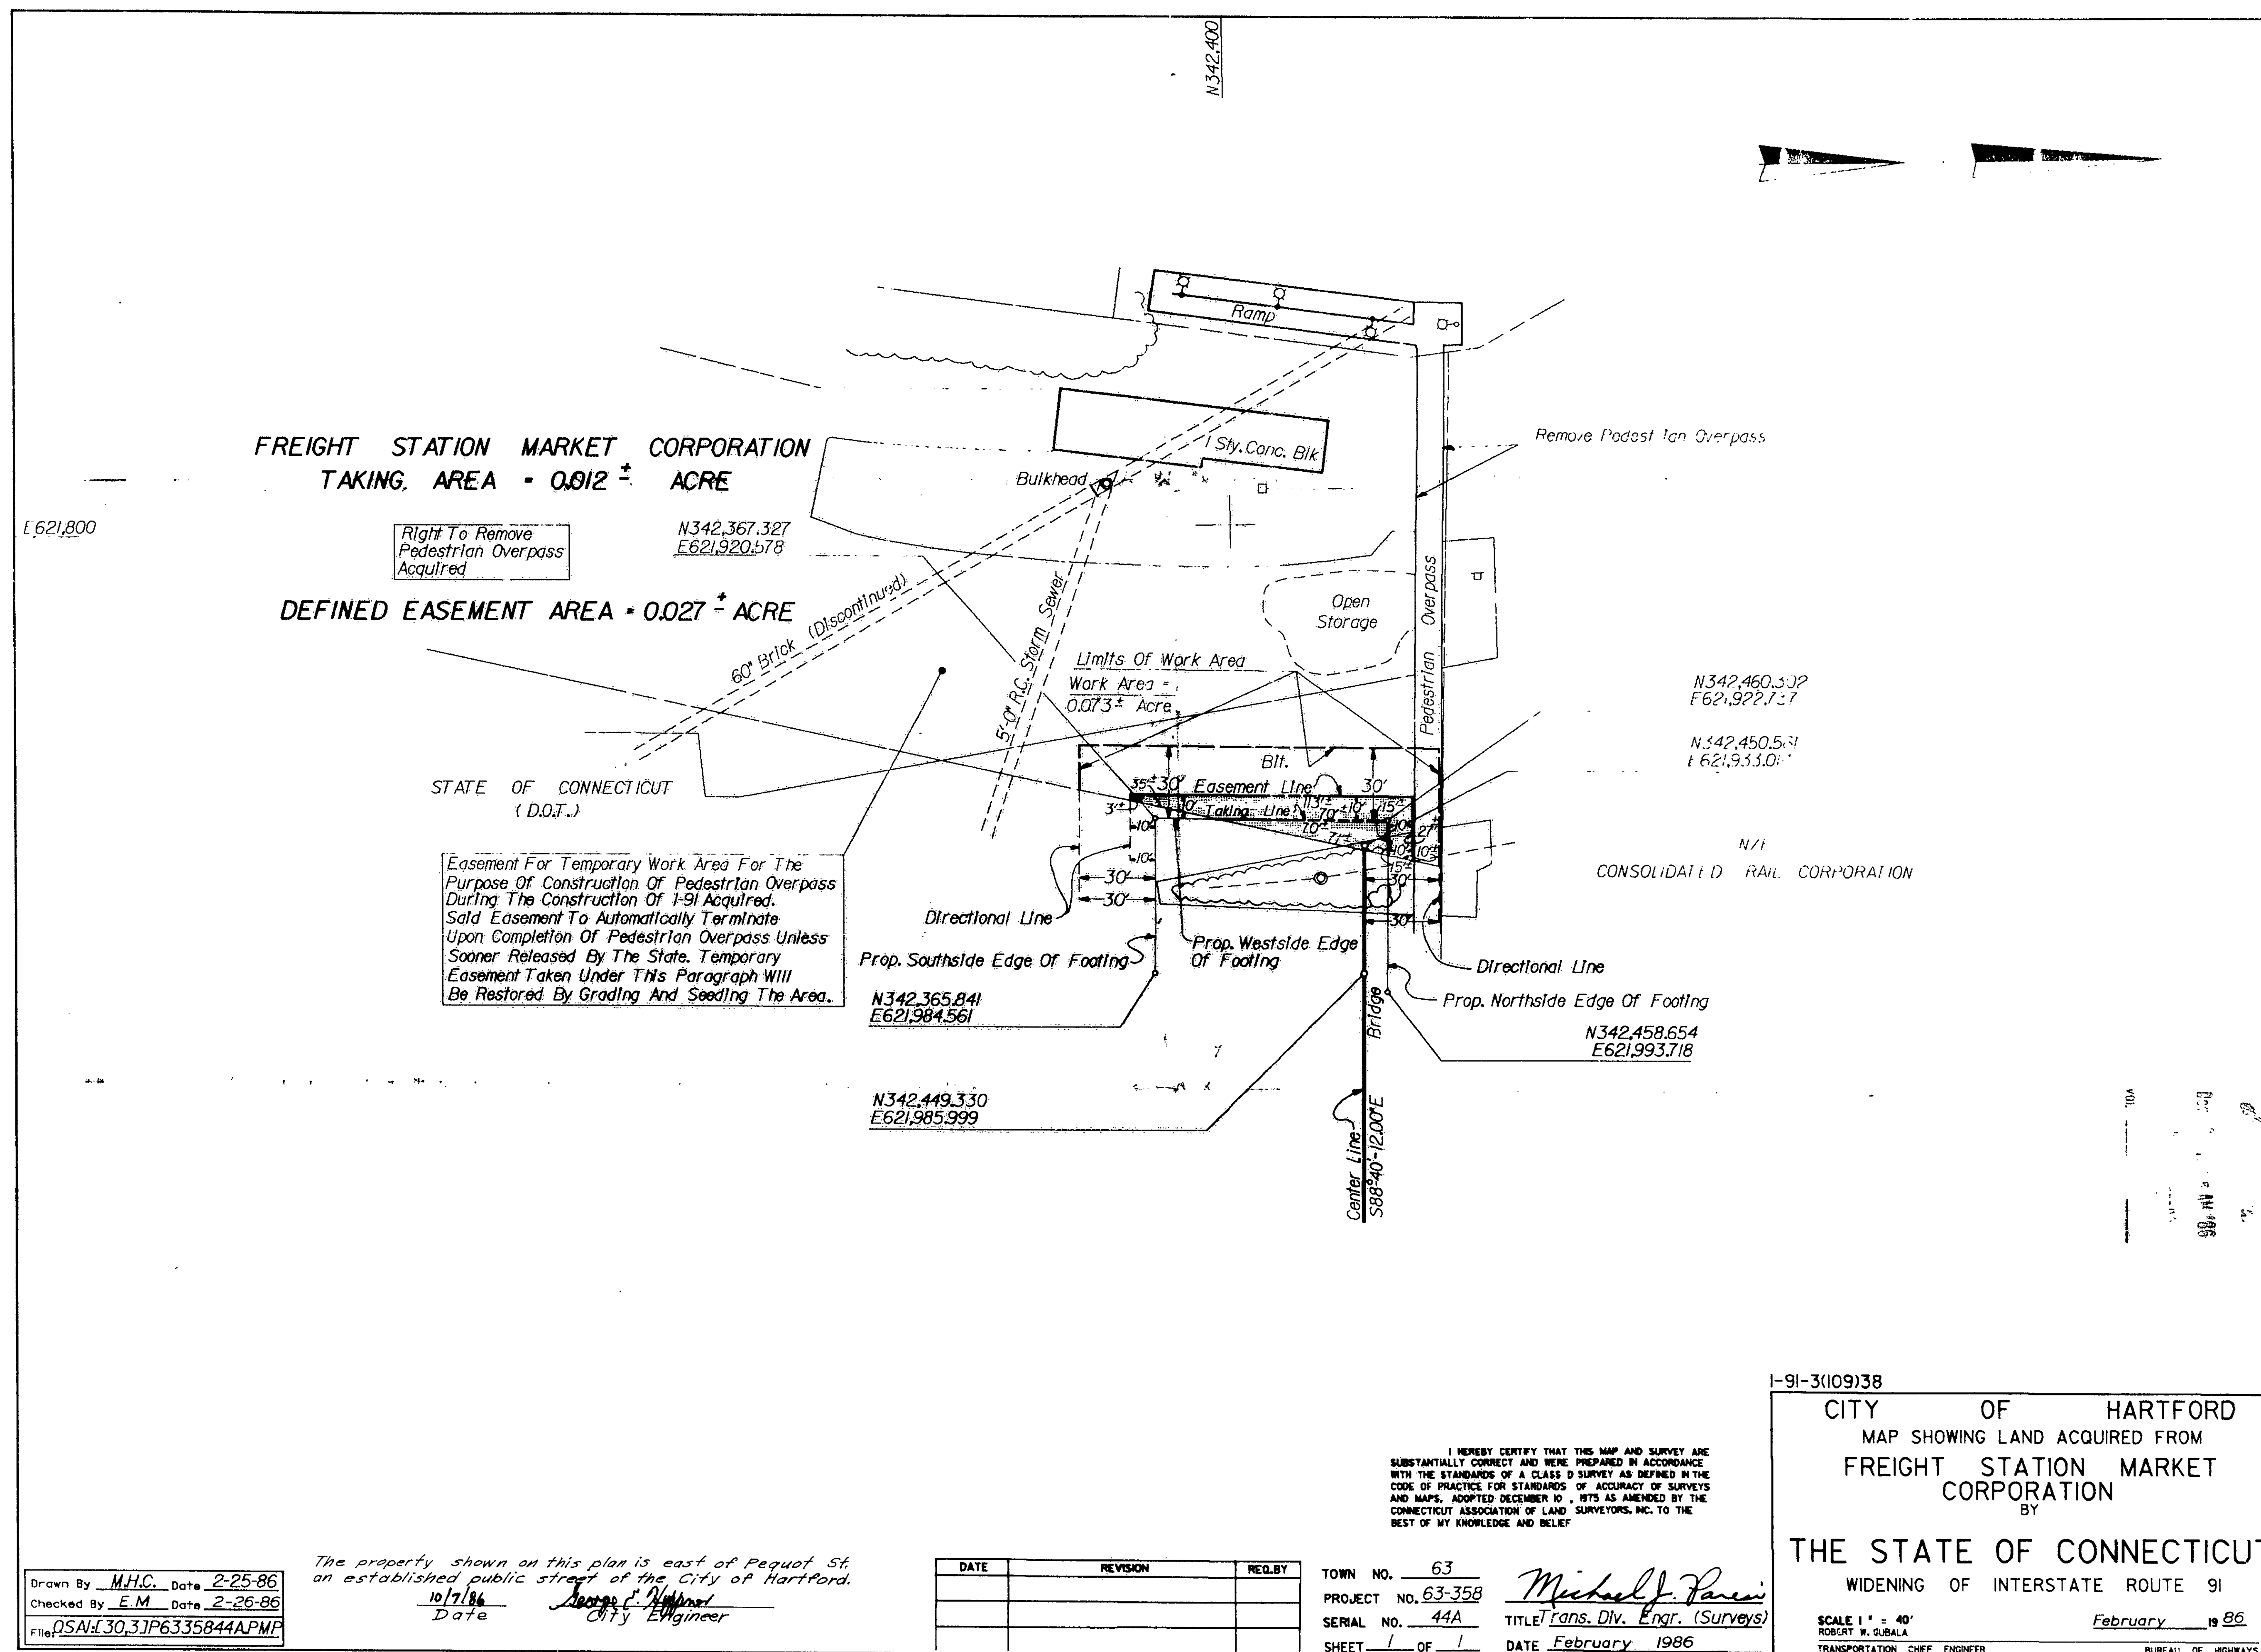

Drawn By M.H.C. Date 2-25-86
Checked By E.M. Date 2-26-86
File QSAH 30.31P6335844APMP

The property shown on this plan is east of Pequot St
an established public street of the City of Hartford.
10/7/86 Date George J. Gagliardi City Engineer

DATE	REVISION	REQ. BY

TOWN NO. 63
PROJECT NO. 63-358
SERIAL NO. 44A
SHEET 1 OF 1
DATE February 1986
TITLE Trans. Div. Engr. (Surveys)

I HEREBY CERTIFY THAT THIS MAP AND SURVEY ARE
SUBSTANTIALLY CORRECT AND WERE PREPARED IN ACCORDANCE
WITH THE STANDARDS OF A CLASS D SURVEY AS DEFINED IN THE
CODE OF PRACTICE FOR STANDARDS OF ACCURACY OF SURVEYS
AND MAPS, ADOPTED DECEMBER 10, 1975 AS AMENDED BY THE
CONNECTICUT ASSOCIATION OF LAND SURVEYORS, INC. TO THE
BEST OF MY KNOWLEDGE AND BELIEF

1-91-3(109)38
CITY OF HARTFORD
MAP SHOWING LAND ACQUIRED FROM
FREIGHT STATION MARKET
CORPORATION
BY
THE STATE OF CONNECTICUT
WIDENING OF INTERSTATE ROUTE 91
SCALE 1" = 40'
ROBERT W. GUBALA
TRANSPORTATION CHIEF ENGINEER
BUREAU OF HIGHWAYS
February 1986

0 INCHES 1 2 3 4