


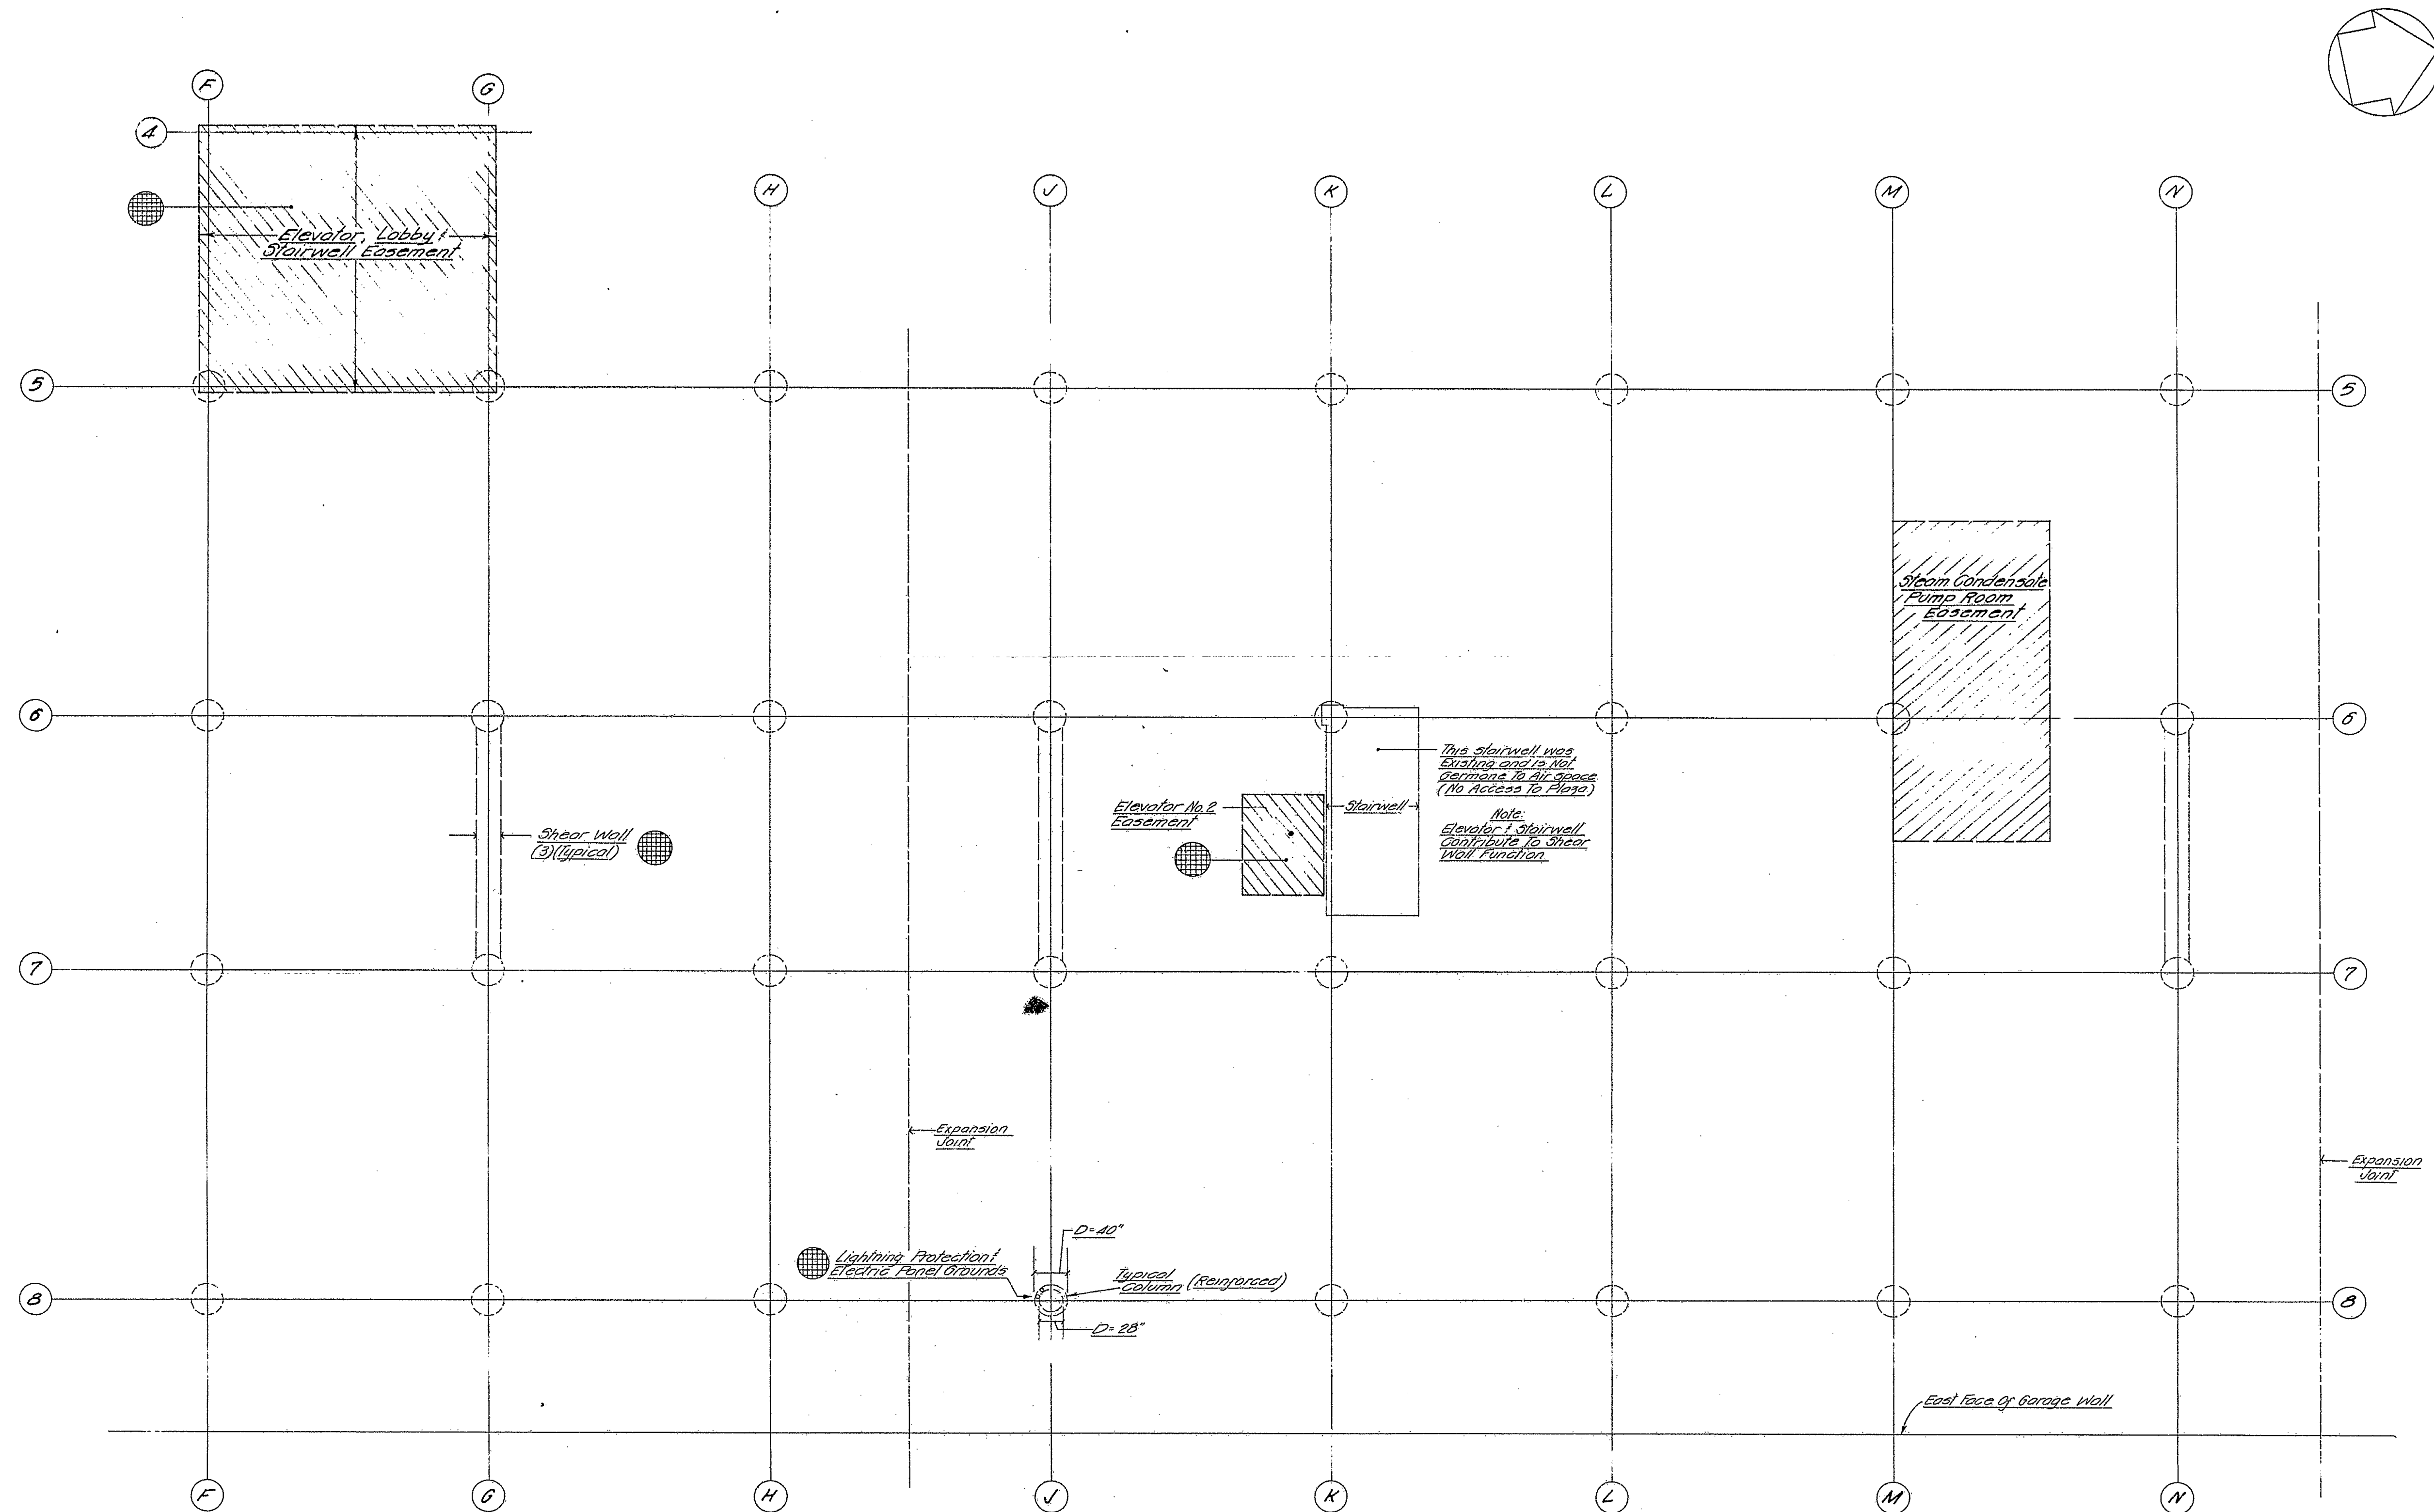

Boulevard (Above)

Columbus

Vehicular Ramps Not Shown.
For Dimensions and Location of Column Grid See Sheet 5

Columbus Blvd. mentioned on this plan is an established public street of the City of Hartford.
Date 11/6/88 David C. Miller
City Engineer

No. Date Description Revisions		No. Date Description Revisions		No. Date Description Revisions		No. Date Description Revisions		No. Date Description Revisions	
1 10-27-88 Certification Release		2 11-6-88		3 11-6-88		4 11-6-88		5 11-6-88	
E. J. M.		Close, Jensen & Miller Consulting Engineers, Land Planners & Surveyors 1137 Silas Deane Highway Wethersfield, Connecticut 06109		Property: The Travelers Education Center 200 Constitution Plaza Hartford, Connecticut		Owner: Constitution Plaza Inc. (a wholly owned subsidiary of The Travelers Corporation) One Tower Square, Hartford, Connecticut		GARAGE LEVEL 0-1	
DESIGNED DRAWN CHECKED SCALE DATE		
Sheet No. 3		Of 14		Job No. 2000		File No.		G-1	

30
0 INCHES 1 2 3 4

1563
1563