


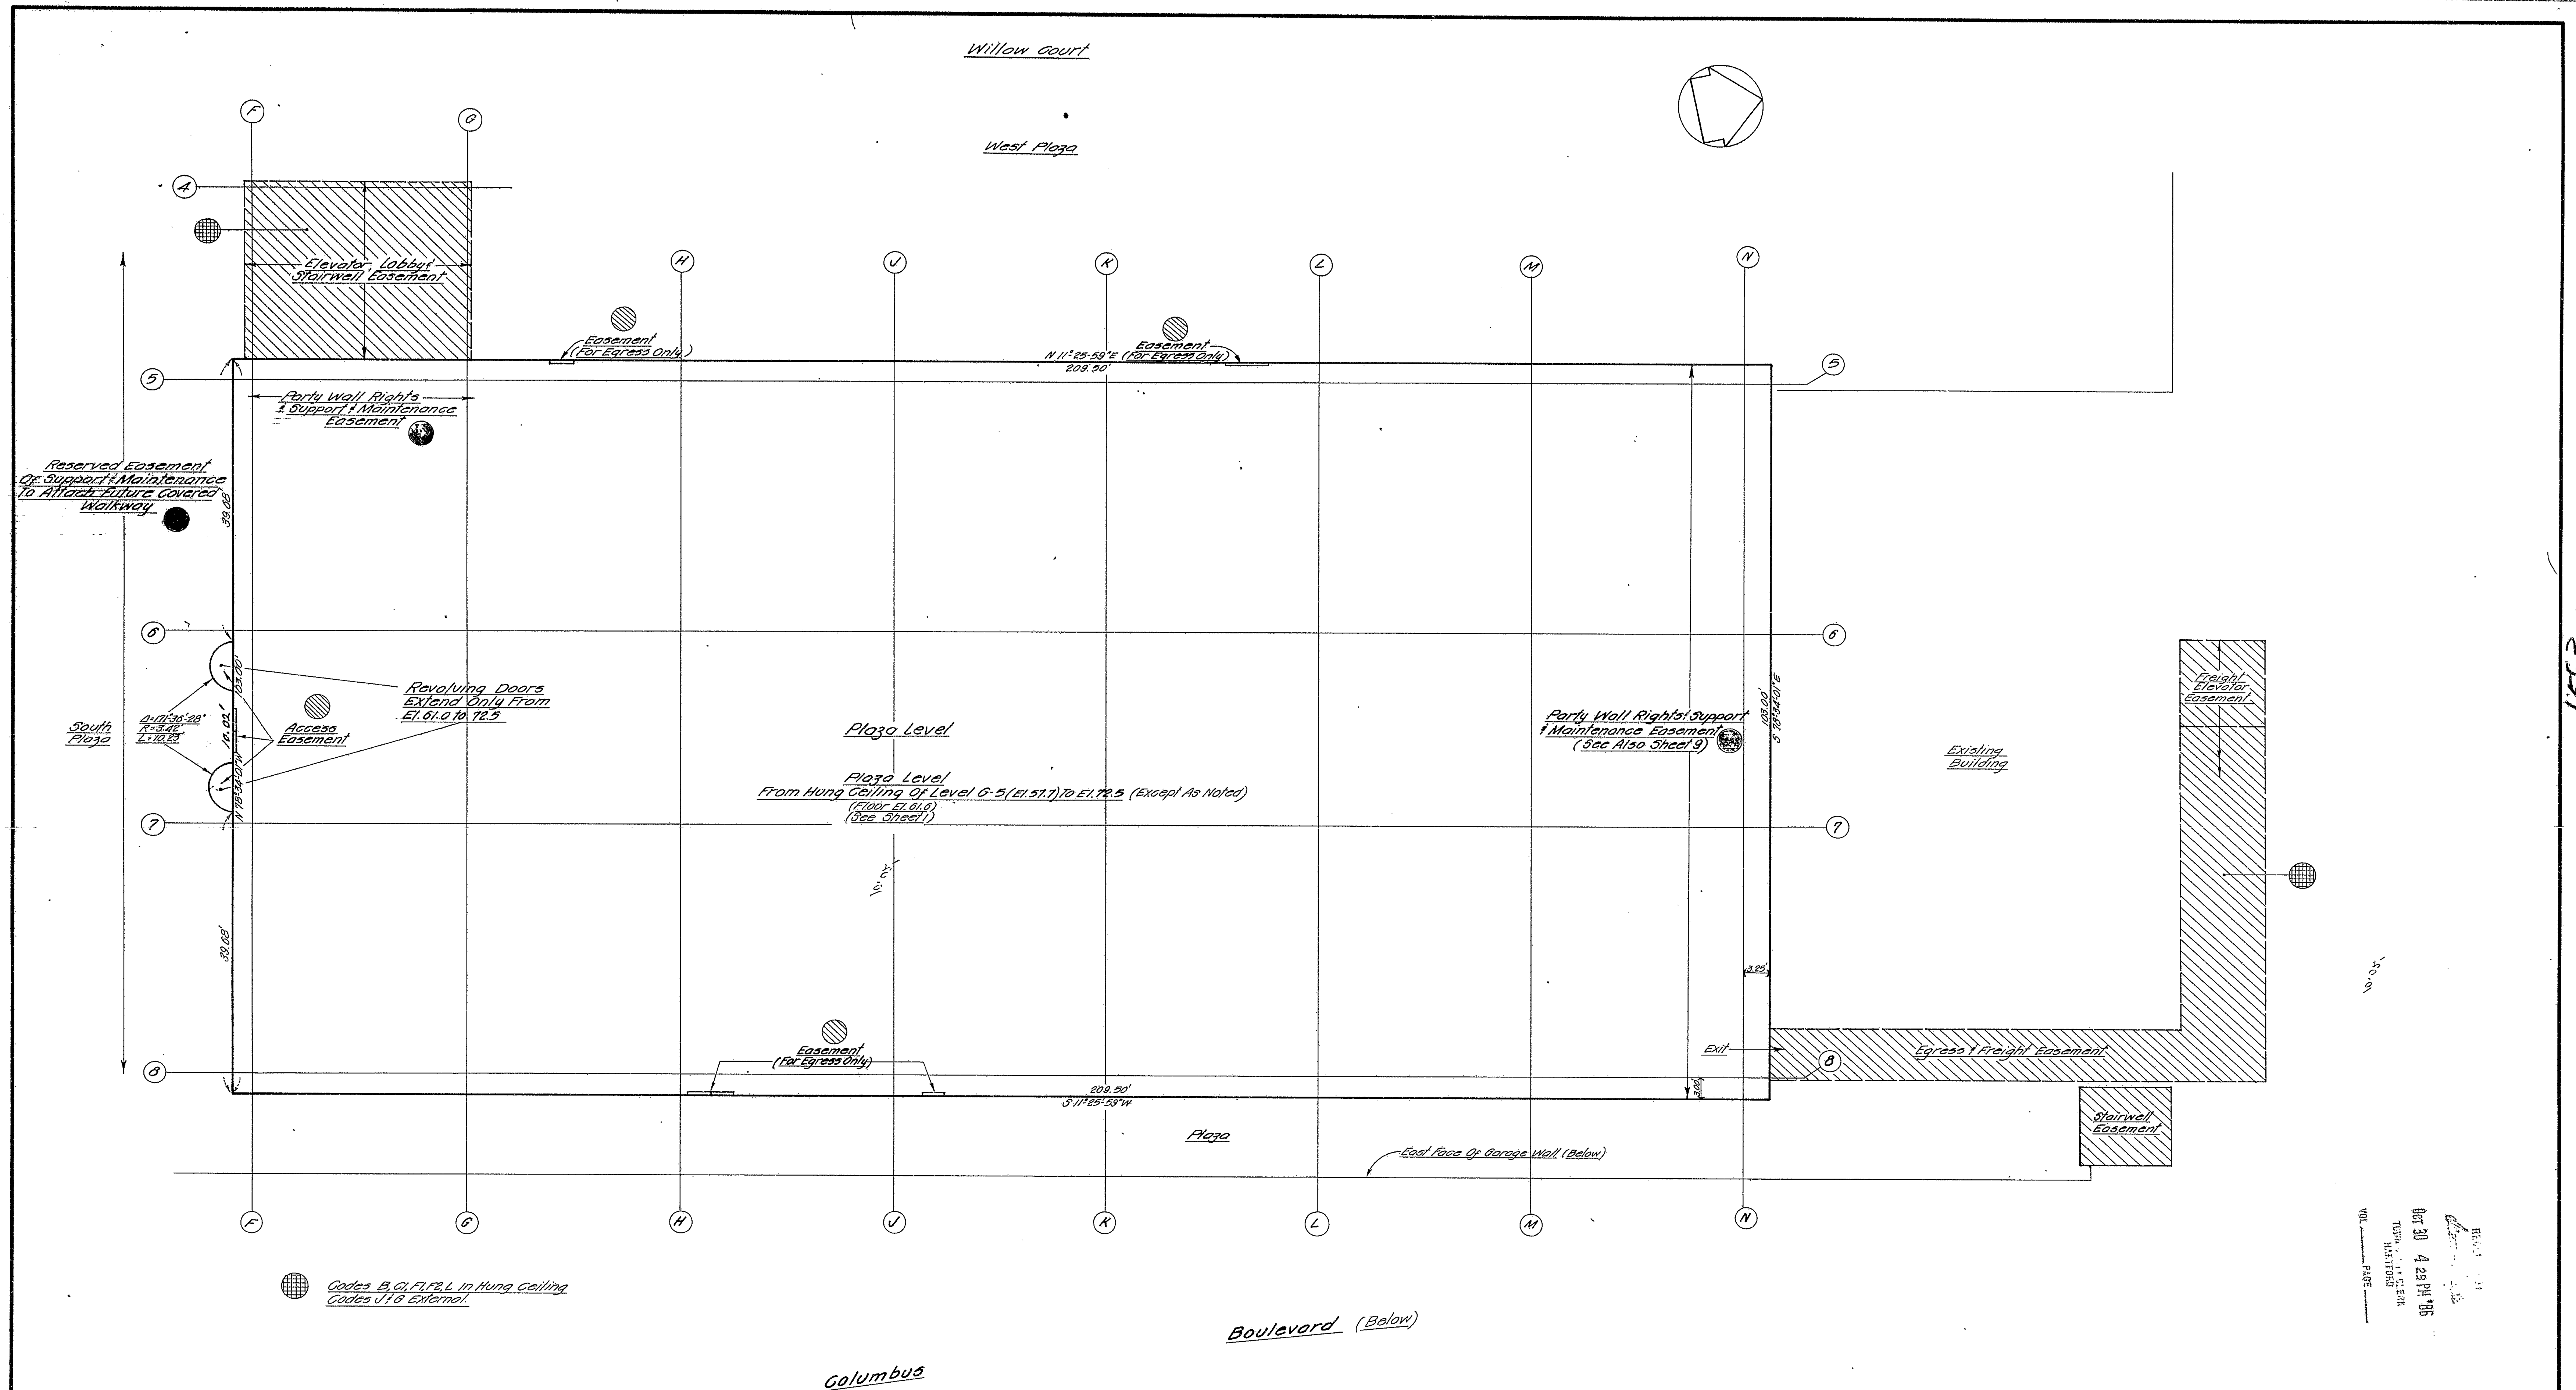

Columbus Blvd. mentioned on this plan is an established public street of the City of Hartford.
 11/6/86 Date *James J. Miller* City Engineer

For Dimensions and Location Of Column Grid See Sheet 5

E. J. M. 1137 Silas Deane Highway Wethersfield, Connecticut 06109		Elevations Refer To M.D.G. Datum Close, Jensen & Miller Consulting Engineers, Land Planners & Surveyors 1137 Silas Deane Highway Wethersfield, Connecticut 06109		PL Designed Drawn <i>R.B.B.</i> Checked <i>M.H.S.</i> Scale <i>1"=10'</i> Date <i>Aug. 1986</i> Sheet No. <i>B</i> Of <i>14</i> Job No. <i>3040</i> File No.
Property: <i>The Travelers Education Center</i> 200 Constitution Plaza Hartford, Connecticut		Owner: <i>Constitution Plaza Inc.</i> (A Wholly Owned Subsidiary Of The Travelers Corporation) One Tower Square, Hartford, Connecticut		PLAZA LEVEL

