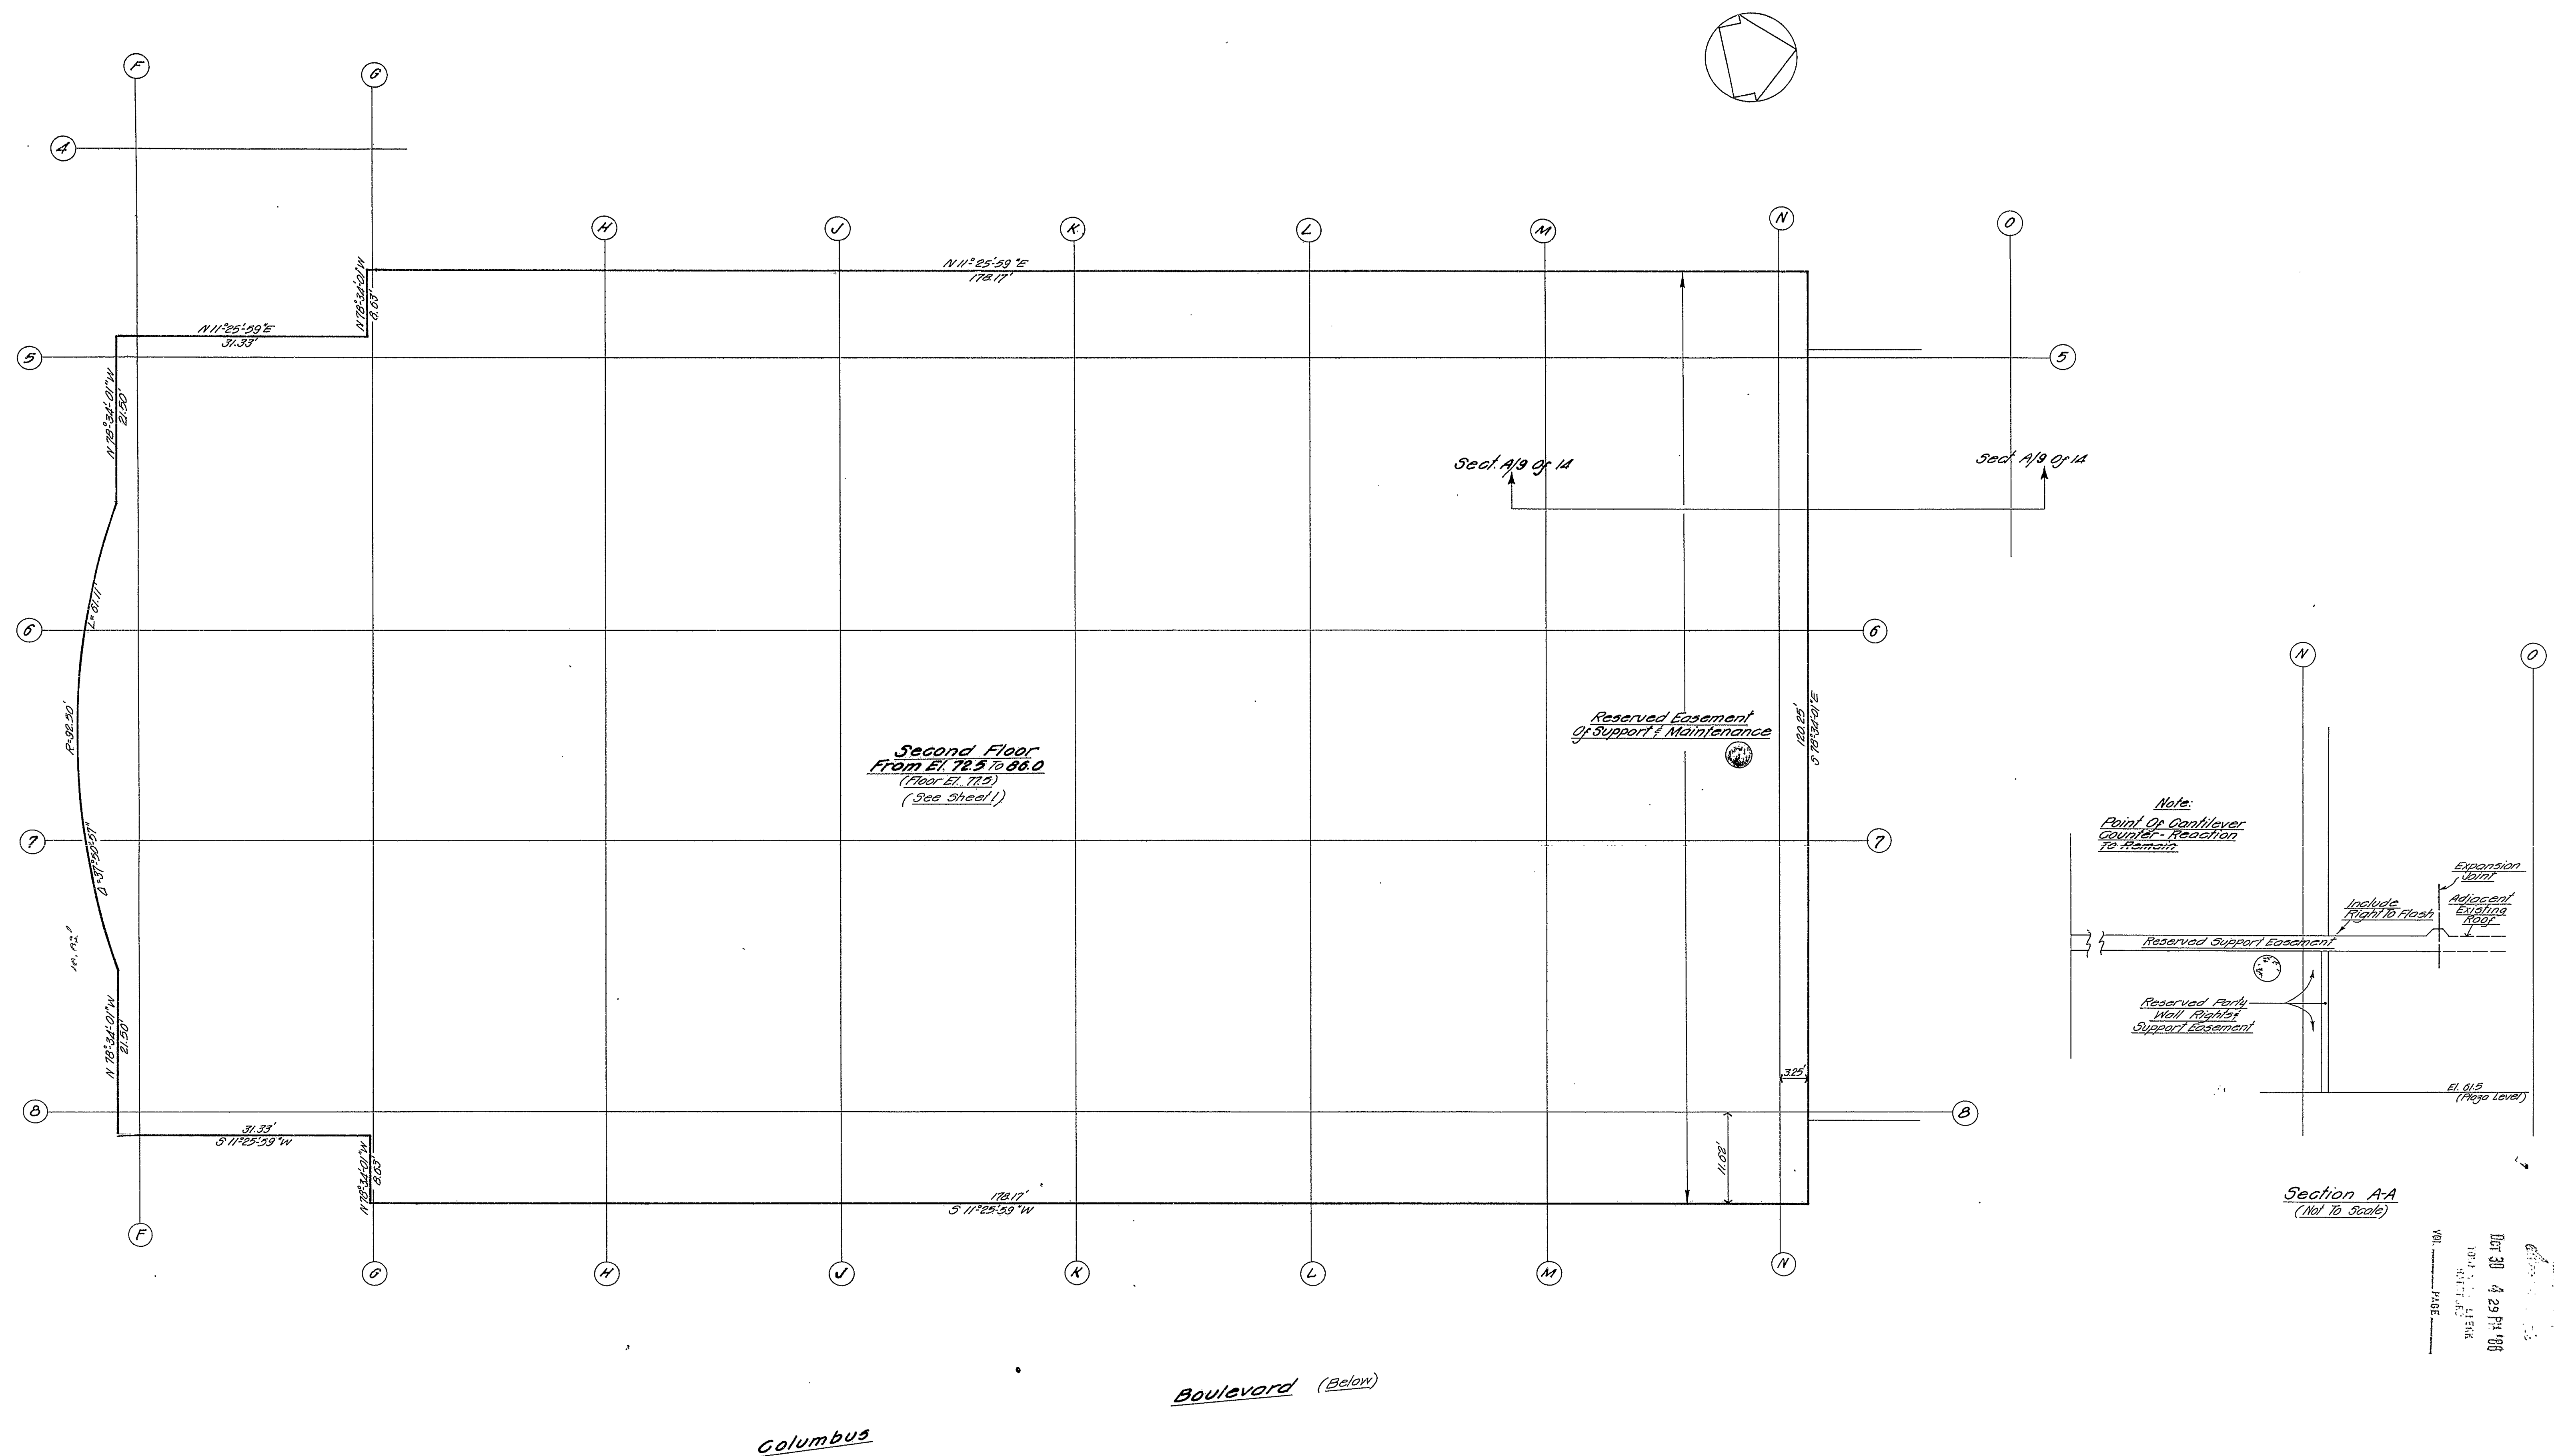


Columbus

Boulevard (Below)

Columbus Blvd. mentioned on this plan is an established public street of the City of Hartford.

11/6/86 George L. Dwyer
 Date City Engineer

For Dimensions and Location Of Column Grid See Sheet 5

Elevations Refer To M.D.C. Datum

C. J. M.	Close, Jensen & Miller	
	Consulting Engineers, Land Planners & Surveyors	
	1137 Silas Deane Highway	Wethersfield, Connecticut 06109

Property: The Travelers Education Center
200 Constitution Plaza
Hartford, Connecticut

Owner: Constitution Plaza Inc.
(A Wholly Owned Subsidiary of The Travelers Corporation)
One Tower Square, Hartford, Connecticut

SECOND FLOOR

2nd.

Designed	
Drawn <u>R.B.B.</u>	
Checked <u>W.H.S.</u>	
Scale <u>1"=10'</u>	
Date <u>AUG. 1966</u>	
Sheet No.	<u>9</u>
Of <u>14</u>	
Job No. <u>50510</u>	
File No.	

--	--

Sheet No. 9

14

No. 5010

U. S. No. 255
e No. .

