

REC'D  
Nov 6 10 22 AM '86  
TOWN ENGINEER  
BUREAU OF HIGHWAYS  
NOT RECORDED

E68000


Curve Data  
@ Ramp W  
 $\Delta = 70^\circ 22' 32.1''$   
 $D = 6^\circ 53' - 56''$   
 $T = 585.596'$   
 $L = 1020.105'$   
 $R = 830.511'$

PRESENT

P.T. Sta. 198+29.41

P.O.T. Sta. 199+90.46

Curve Data  
@ R.R. Mon.  
 $\Delta = 29^\circ 17' - 55''$   
 $T = 249.95'$   
 $L = 488.65'$   
 $R = 956.17'$

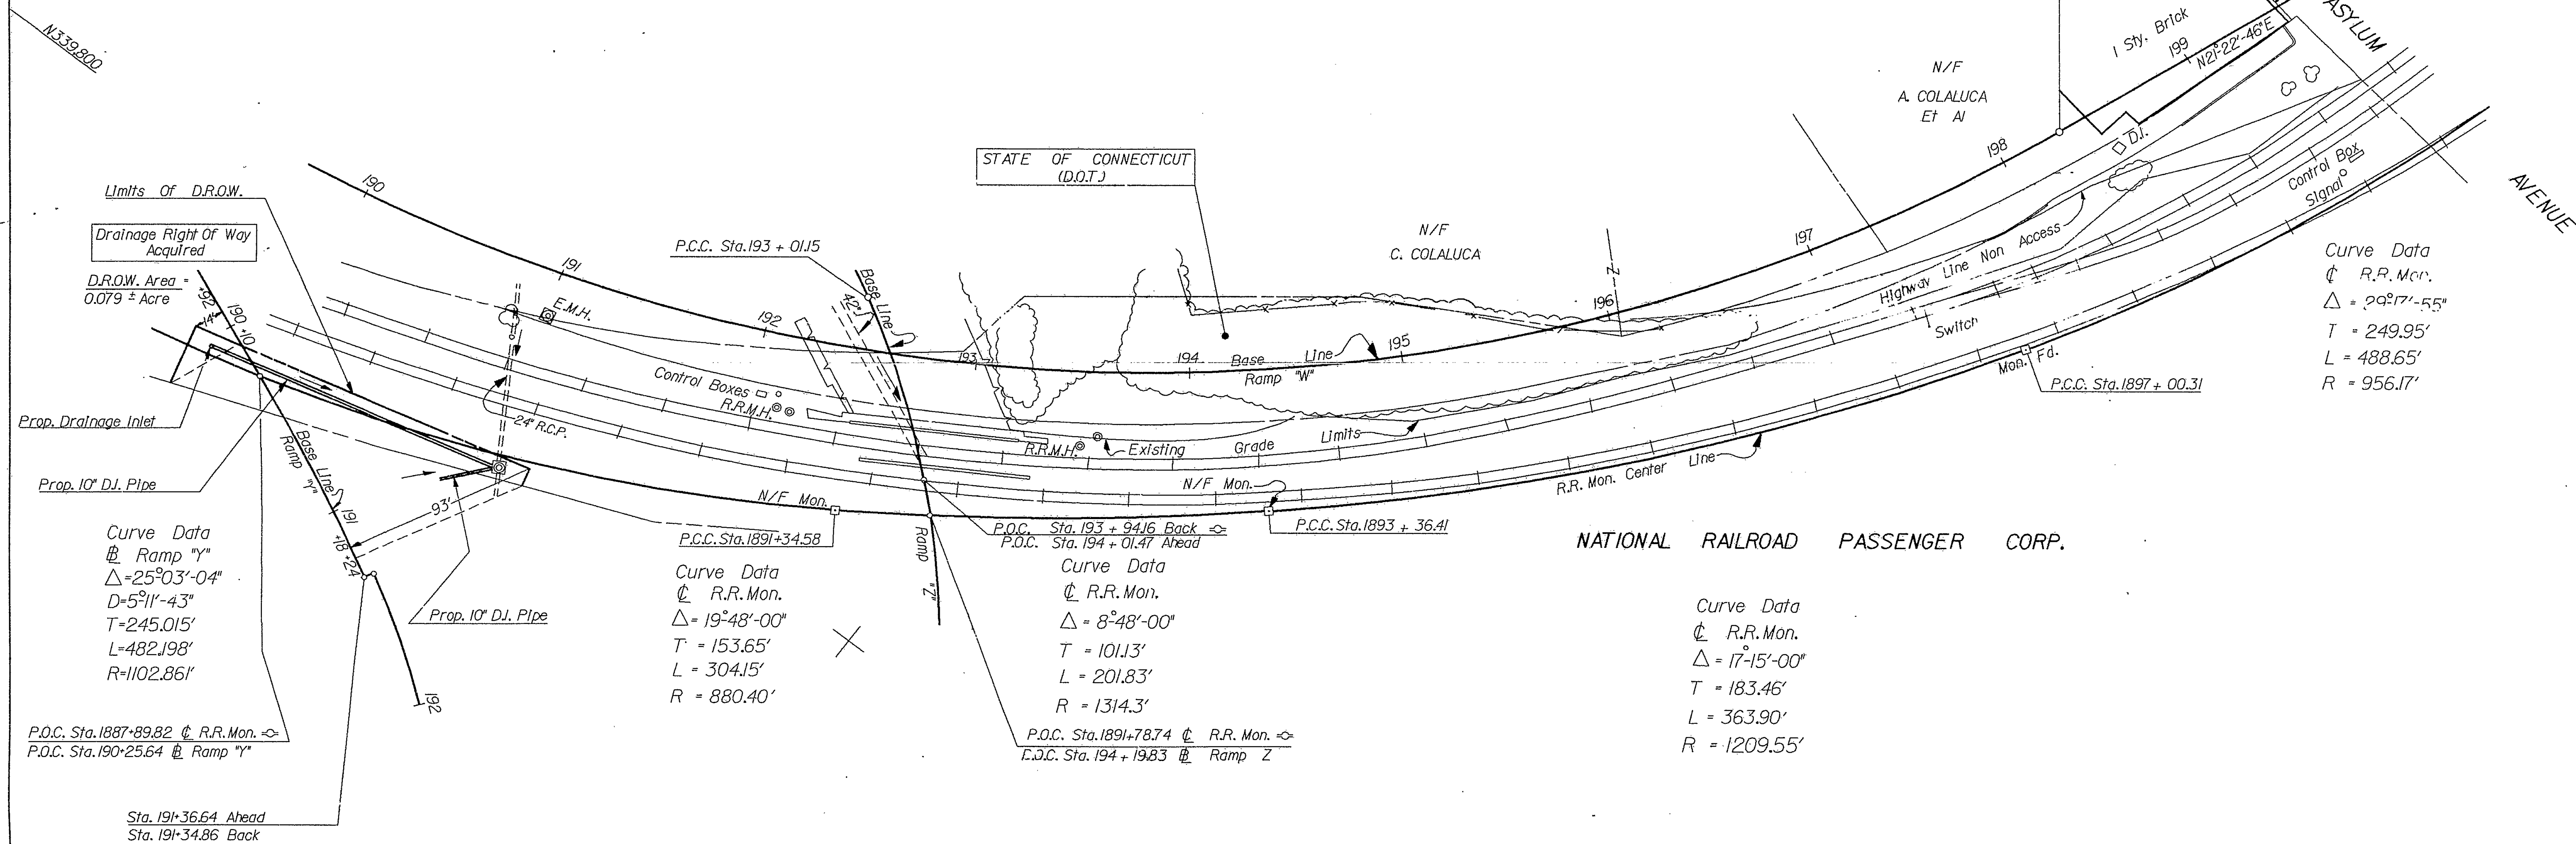

NATIONAL RAILROAD PASSENGER CORP.

Drawn By M.H.C. Date 5-20-86  
Checked By A.P.D. Date 5-20-86  
File: QSAH\30\31P63X37502.PMP

(Actually Asylum St.)  
The portion of Asylum Ave. shown on this plan is an  
established public street of the City of Hartford  
11/14/86 Date  
City Engineer

| DATE | REVISION | REQ. BY |
|------|----------|---------|
|      |          |         |
|      |          |         |
|      |          |         |

TOWN NO. 63  
PROJECT NO. 63-09  
SERIAL NO. 2A  
SHEET 1 OF 1  
DATE May 1986  
TITLE Trans. Div. Engr. (Survey)  
Michael J. Rossi

1-84-4(11B)61

|                                    |
|------------------------------------|
| CITY OF HARTFORD                   |
| MAP SHOWING EASEMENT ACQUIRED FROM |
| NATIONAL RAILROAD PASSENGER CORP.  |
| BY                                 |
| THE STATE OF CONNECTICUT           |
| INTERSTATE ROUTE 84                |
| May 1986                           |
| SCALE 1" = 40'                     |
| ROBERT W. GUBALA                   |
| TRANSPORTATION CHIEF ENGINEER      |
| BUREAU OF HIGHWAYS                 |

1566 33

0 INCHES 1 2 3 4