


REVISIONS:
CONSULTANTS:

Structural, Mechanical &
Electrical Engineers.
BURTON & VAN HOUTEN
ENGINEERS, INC.
10 North Main St.
West Hartford, CT
(203) 236-2365

1571


100 PEARL STREET
HARTFORD, CONNECTICUT
Pearl Street Associates, Limited Partnership

eter
Cook &
Jepson
Architects, P.C.
450 Church Street Hartford Connecticut 06103

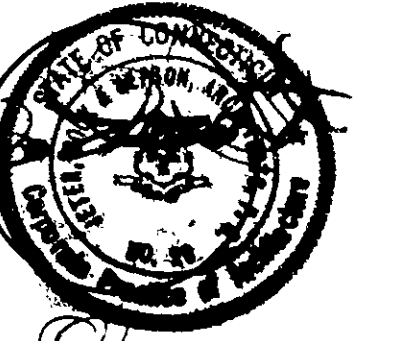

P.C.	
P.M.	
D.P.	
J.C.	
ISSUE	1/15/86
JOB	8346-00
DRAWN	
SCALE	1/8"

A21.1A
18T FLOOR PLAN A

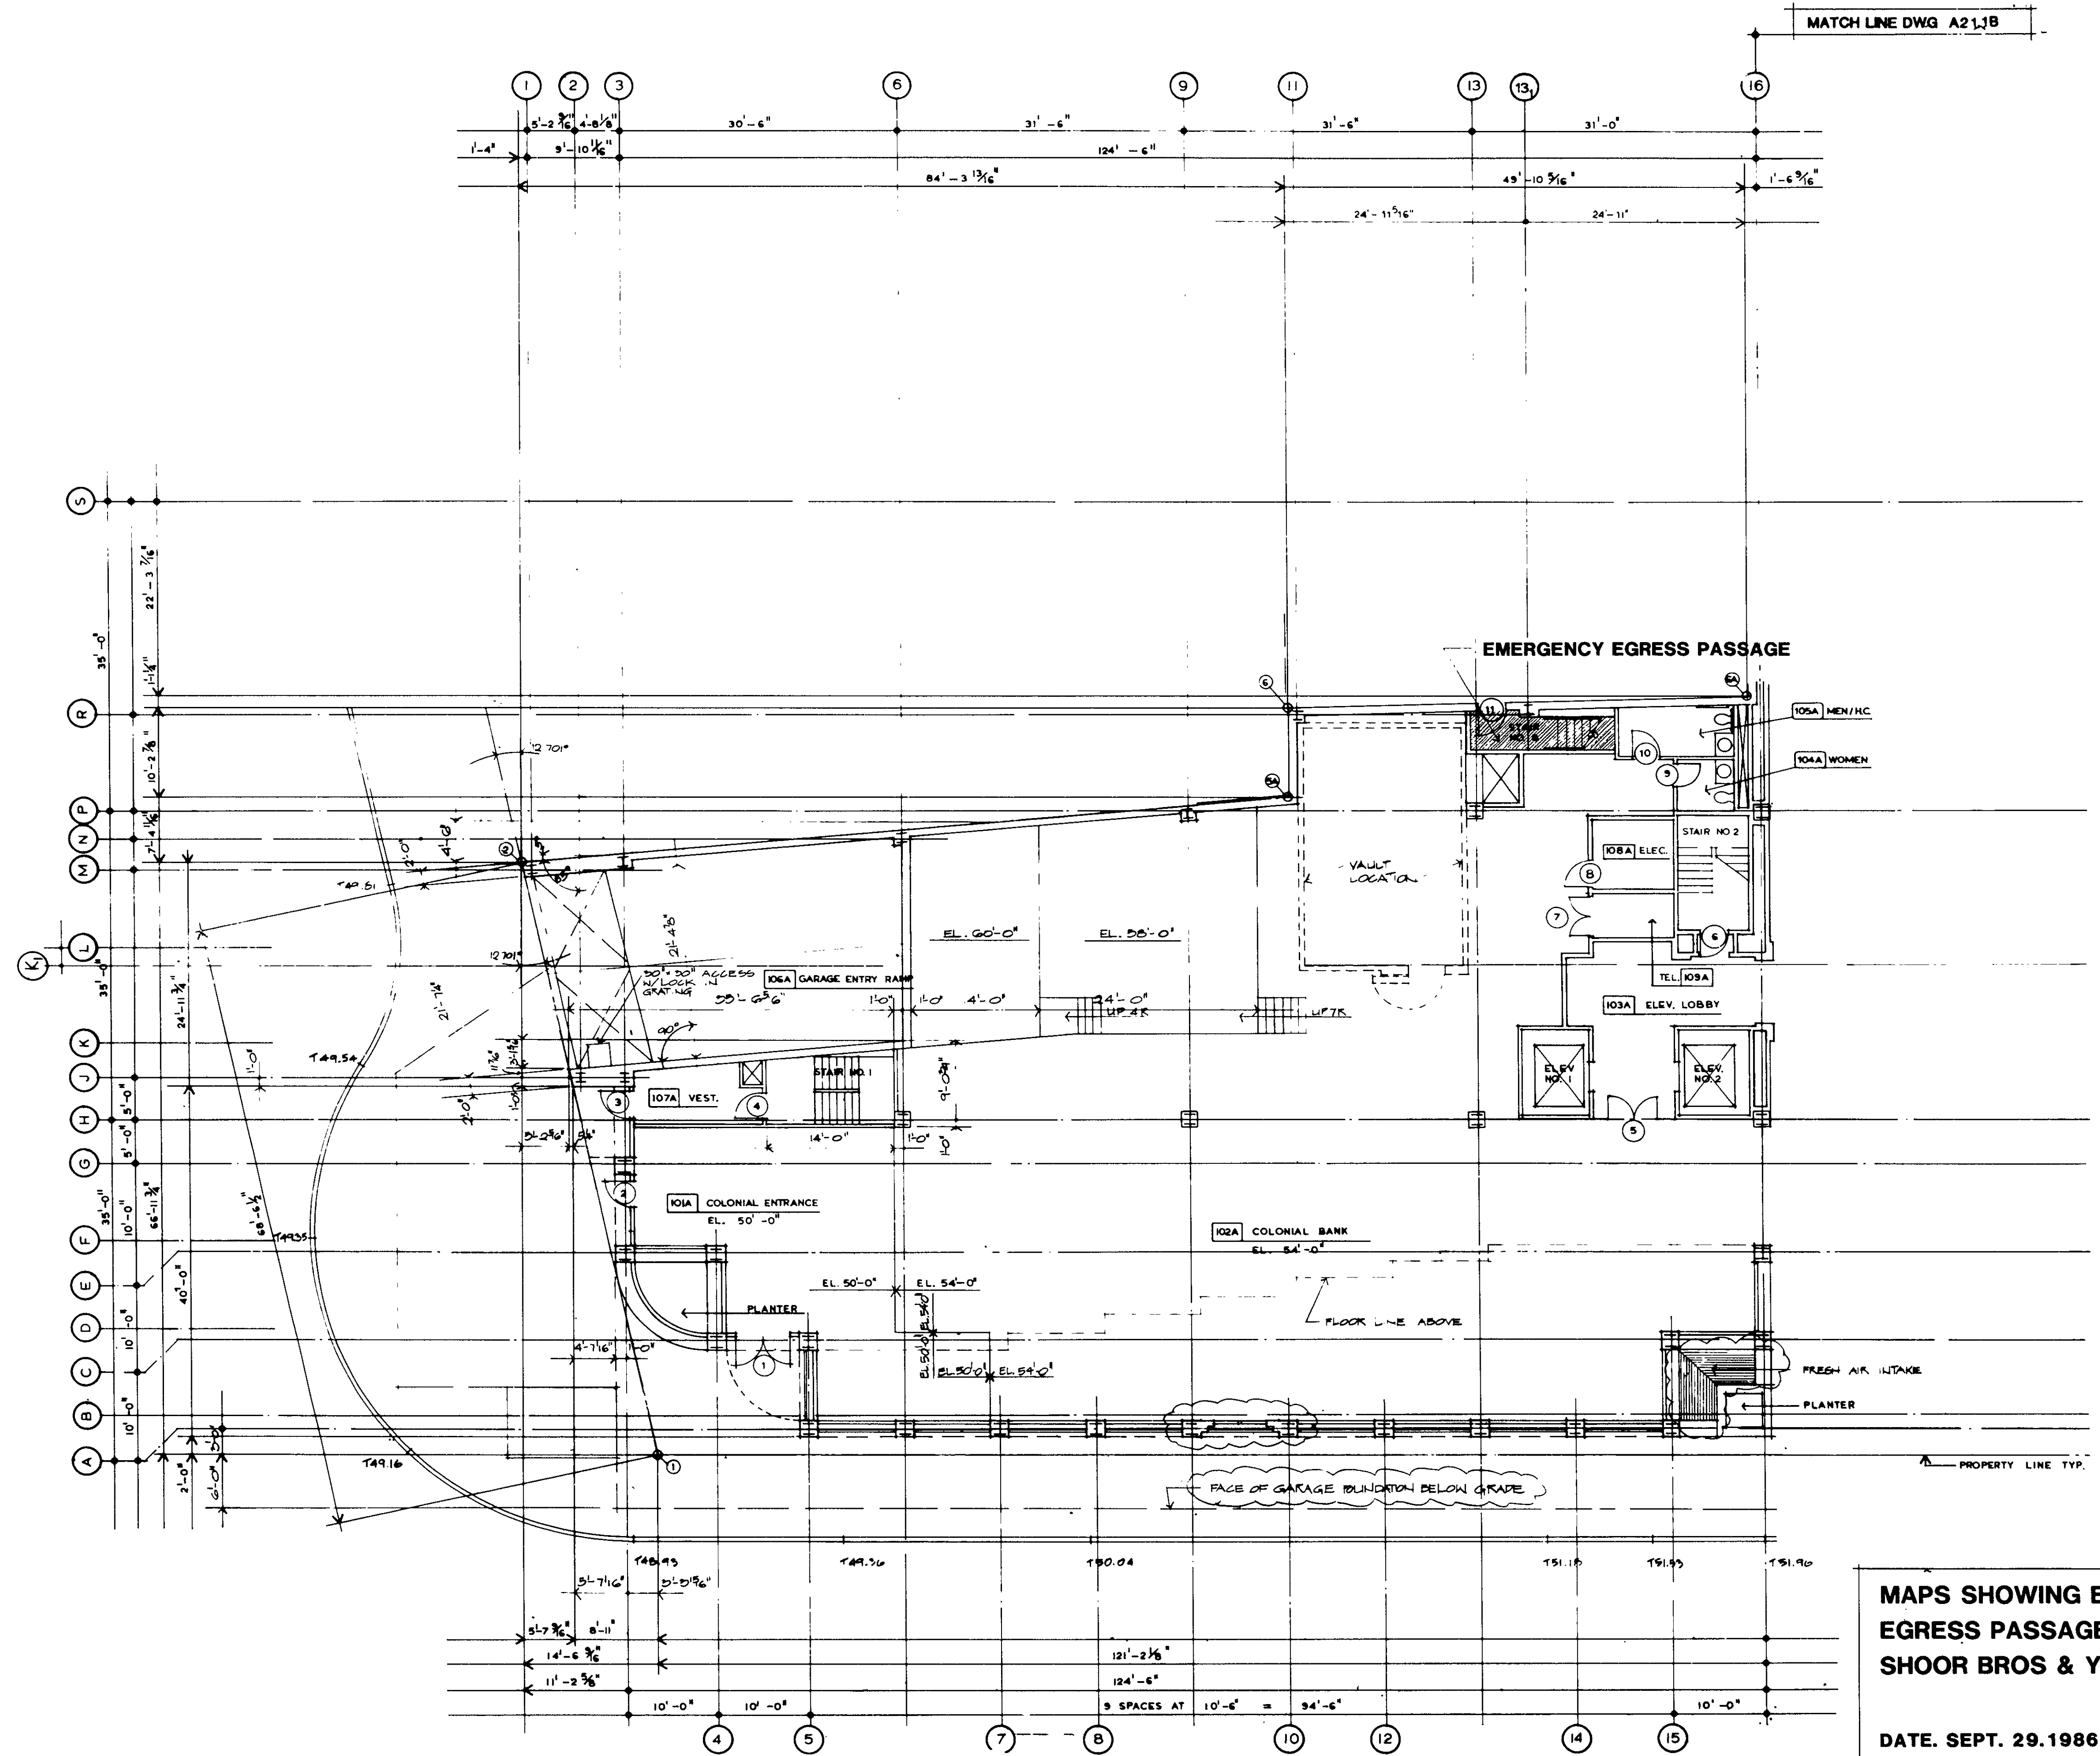

**MAPS SHOWING EMERGENCY
EGRESS PASSAGE IN FAVOR OF
SHOOR BROS & YIP CHUNG**

DATE. SEPT. 29.1986

