

1571-4

REVISIONS:	


CONSULTANTS:

Structural Mechanical &
Electrical Engineers:
**BURTON & VAN HOUTEN
ENGINEERS, INC.**
10 North Main St.
West Hartford, CT
(203) 238-2365

1571



**100 PEARL STREET
HARTFORD, CONNECTICUT**
Pearl Street Associates, Limited Partnership

**Keter
Cook &
Jepson**
Architects, P.C.
450 Church Street, Hartford, Connecticut 06103

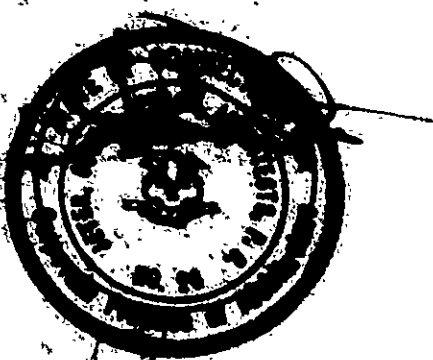

P.C.	
P.M.	
D.P.	
J.C.	
ISSUE	1/15/82
JOB	8348-00
DRAWN	ALL
SCALE	1/8"

A21.2B
2ND FLOOR PLAN B

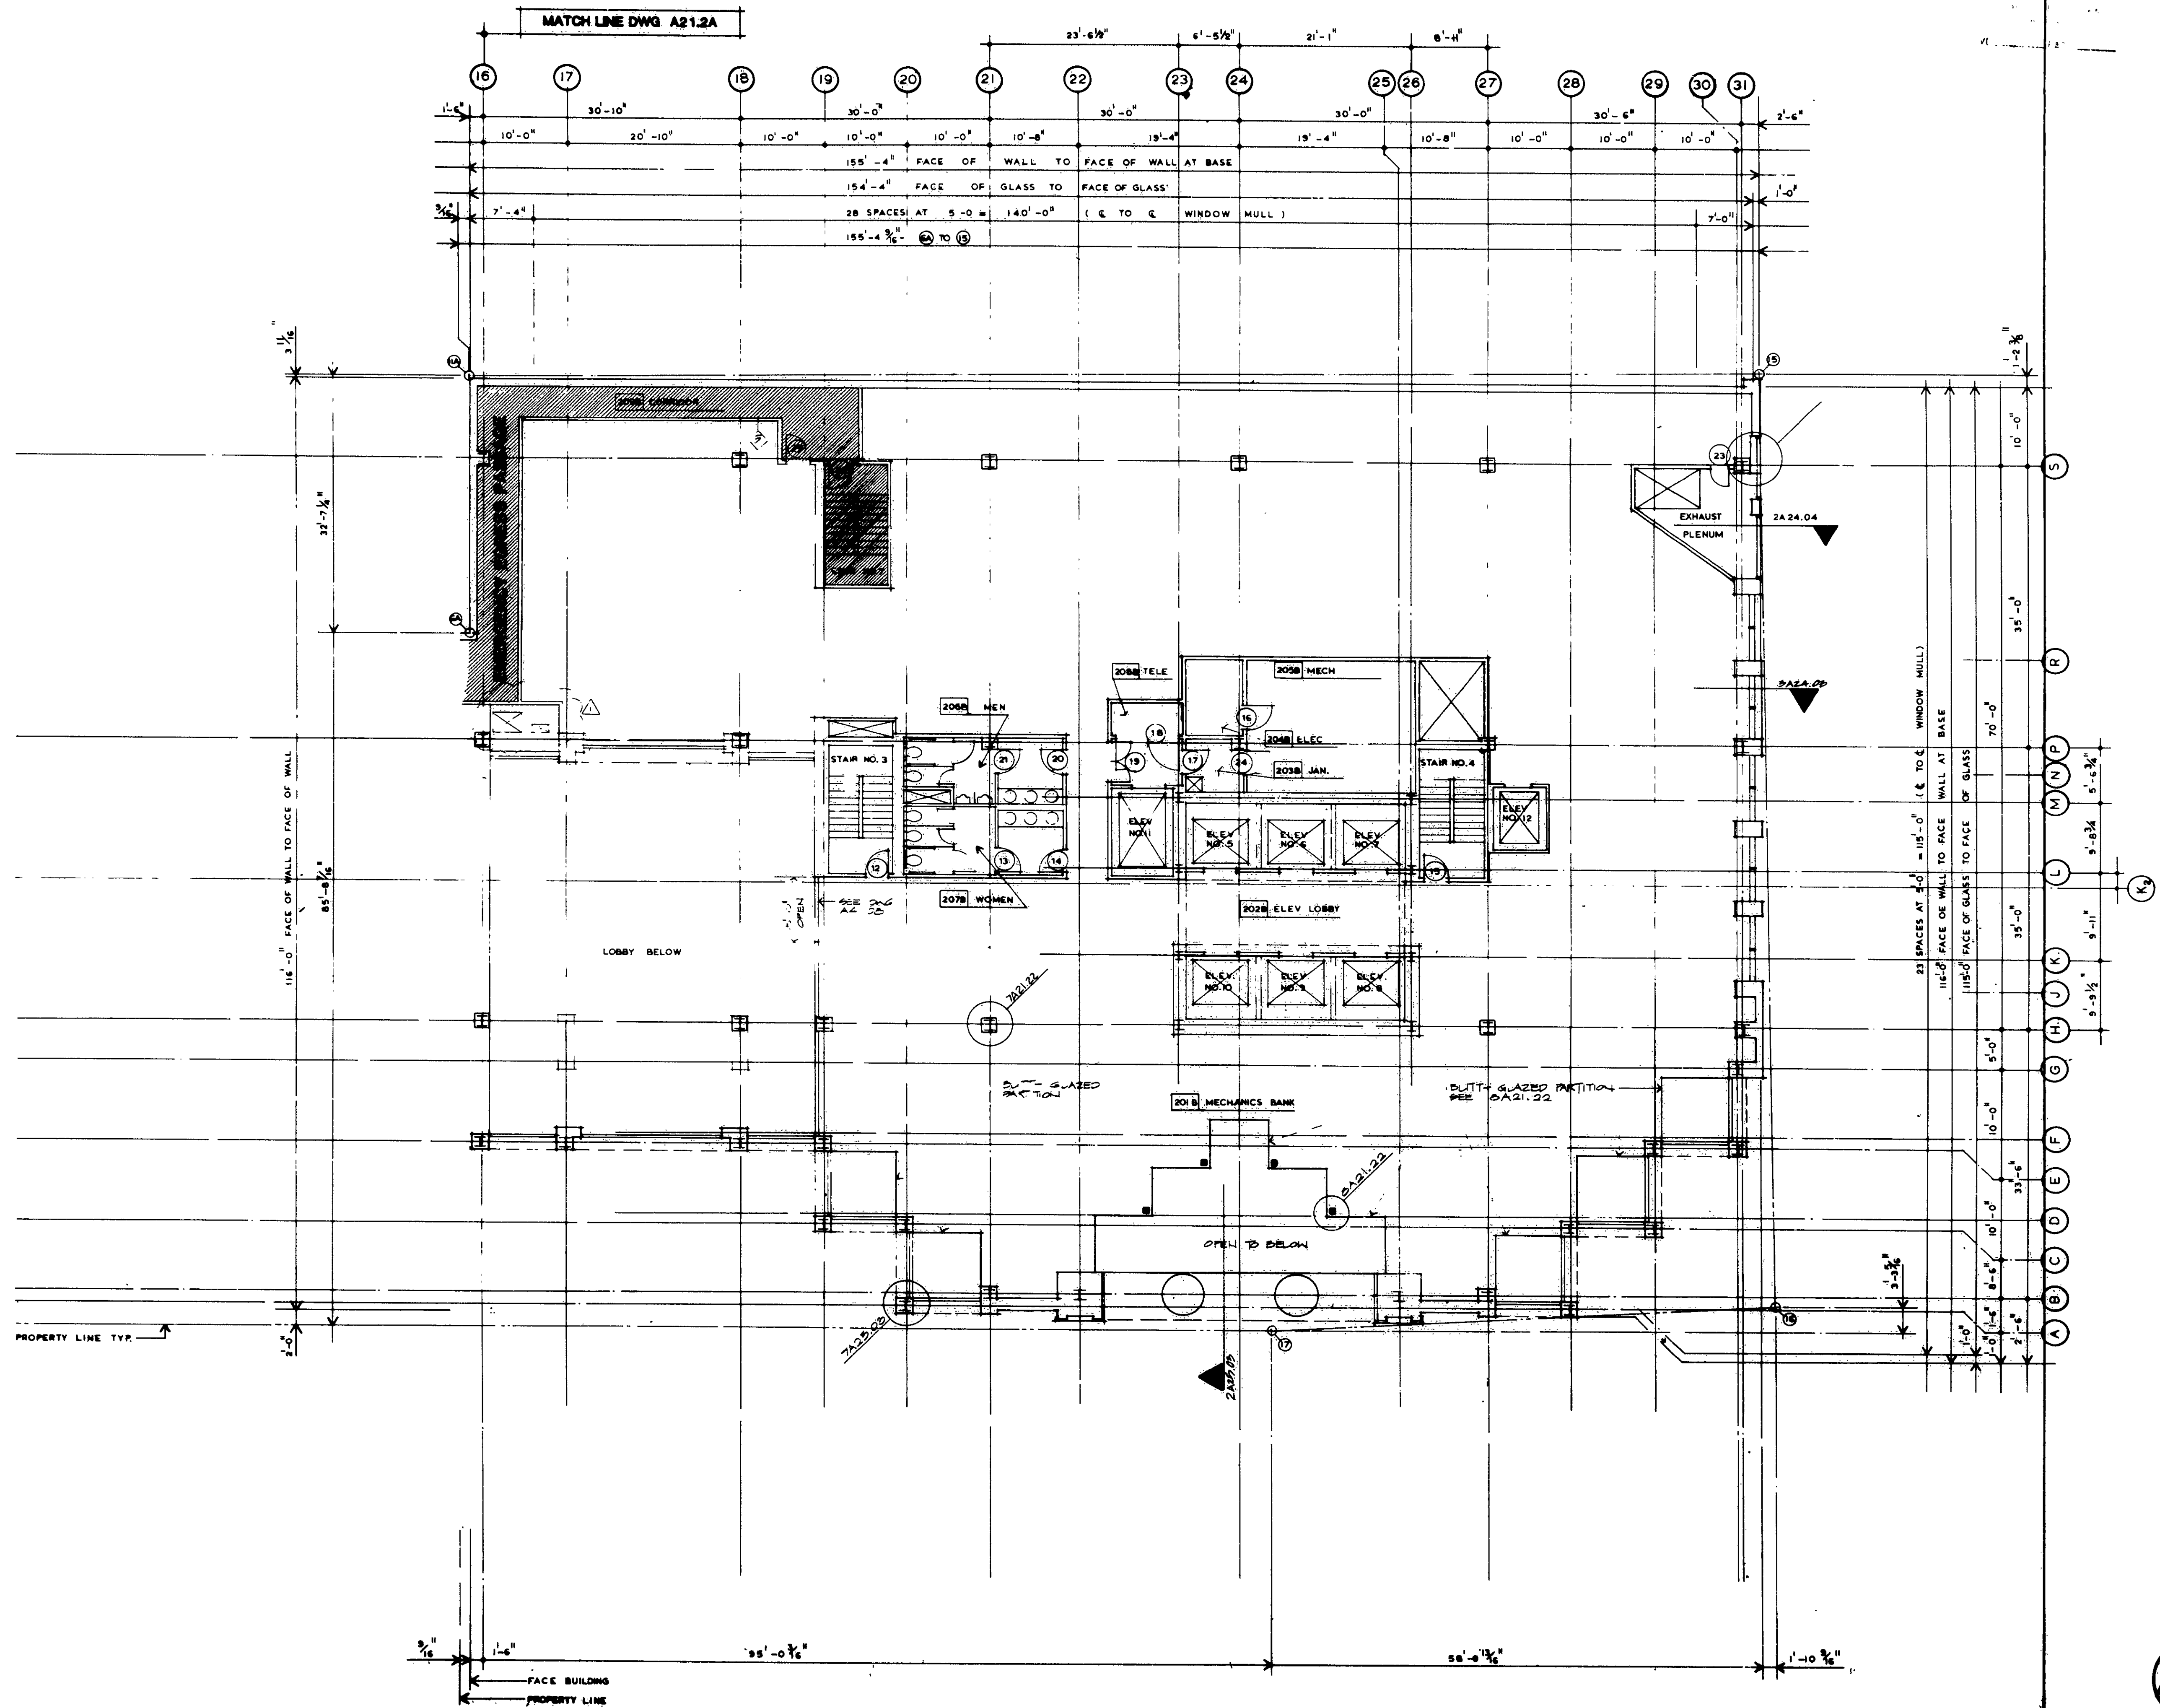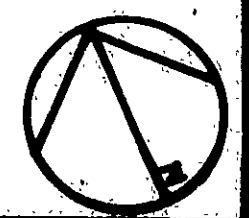

GB
XP2
C63
192

