


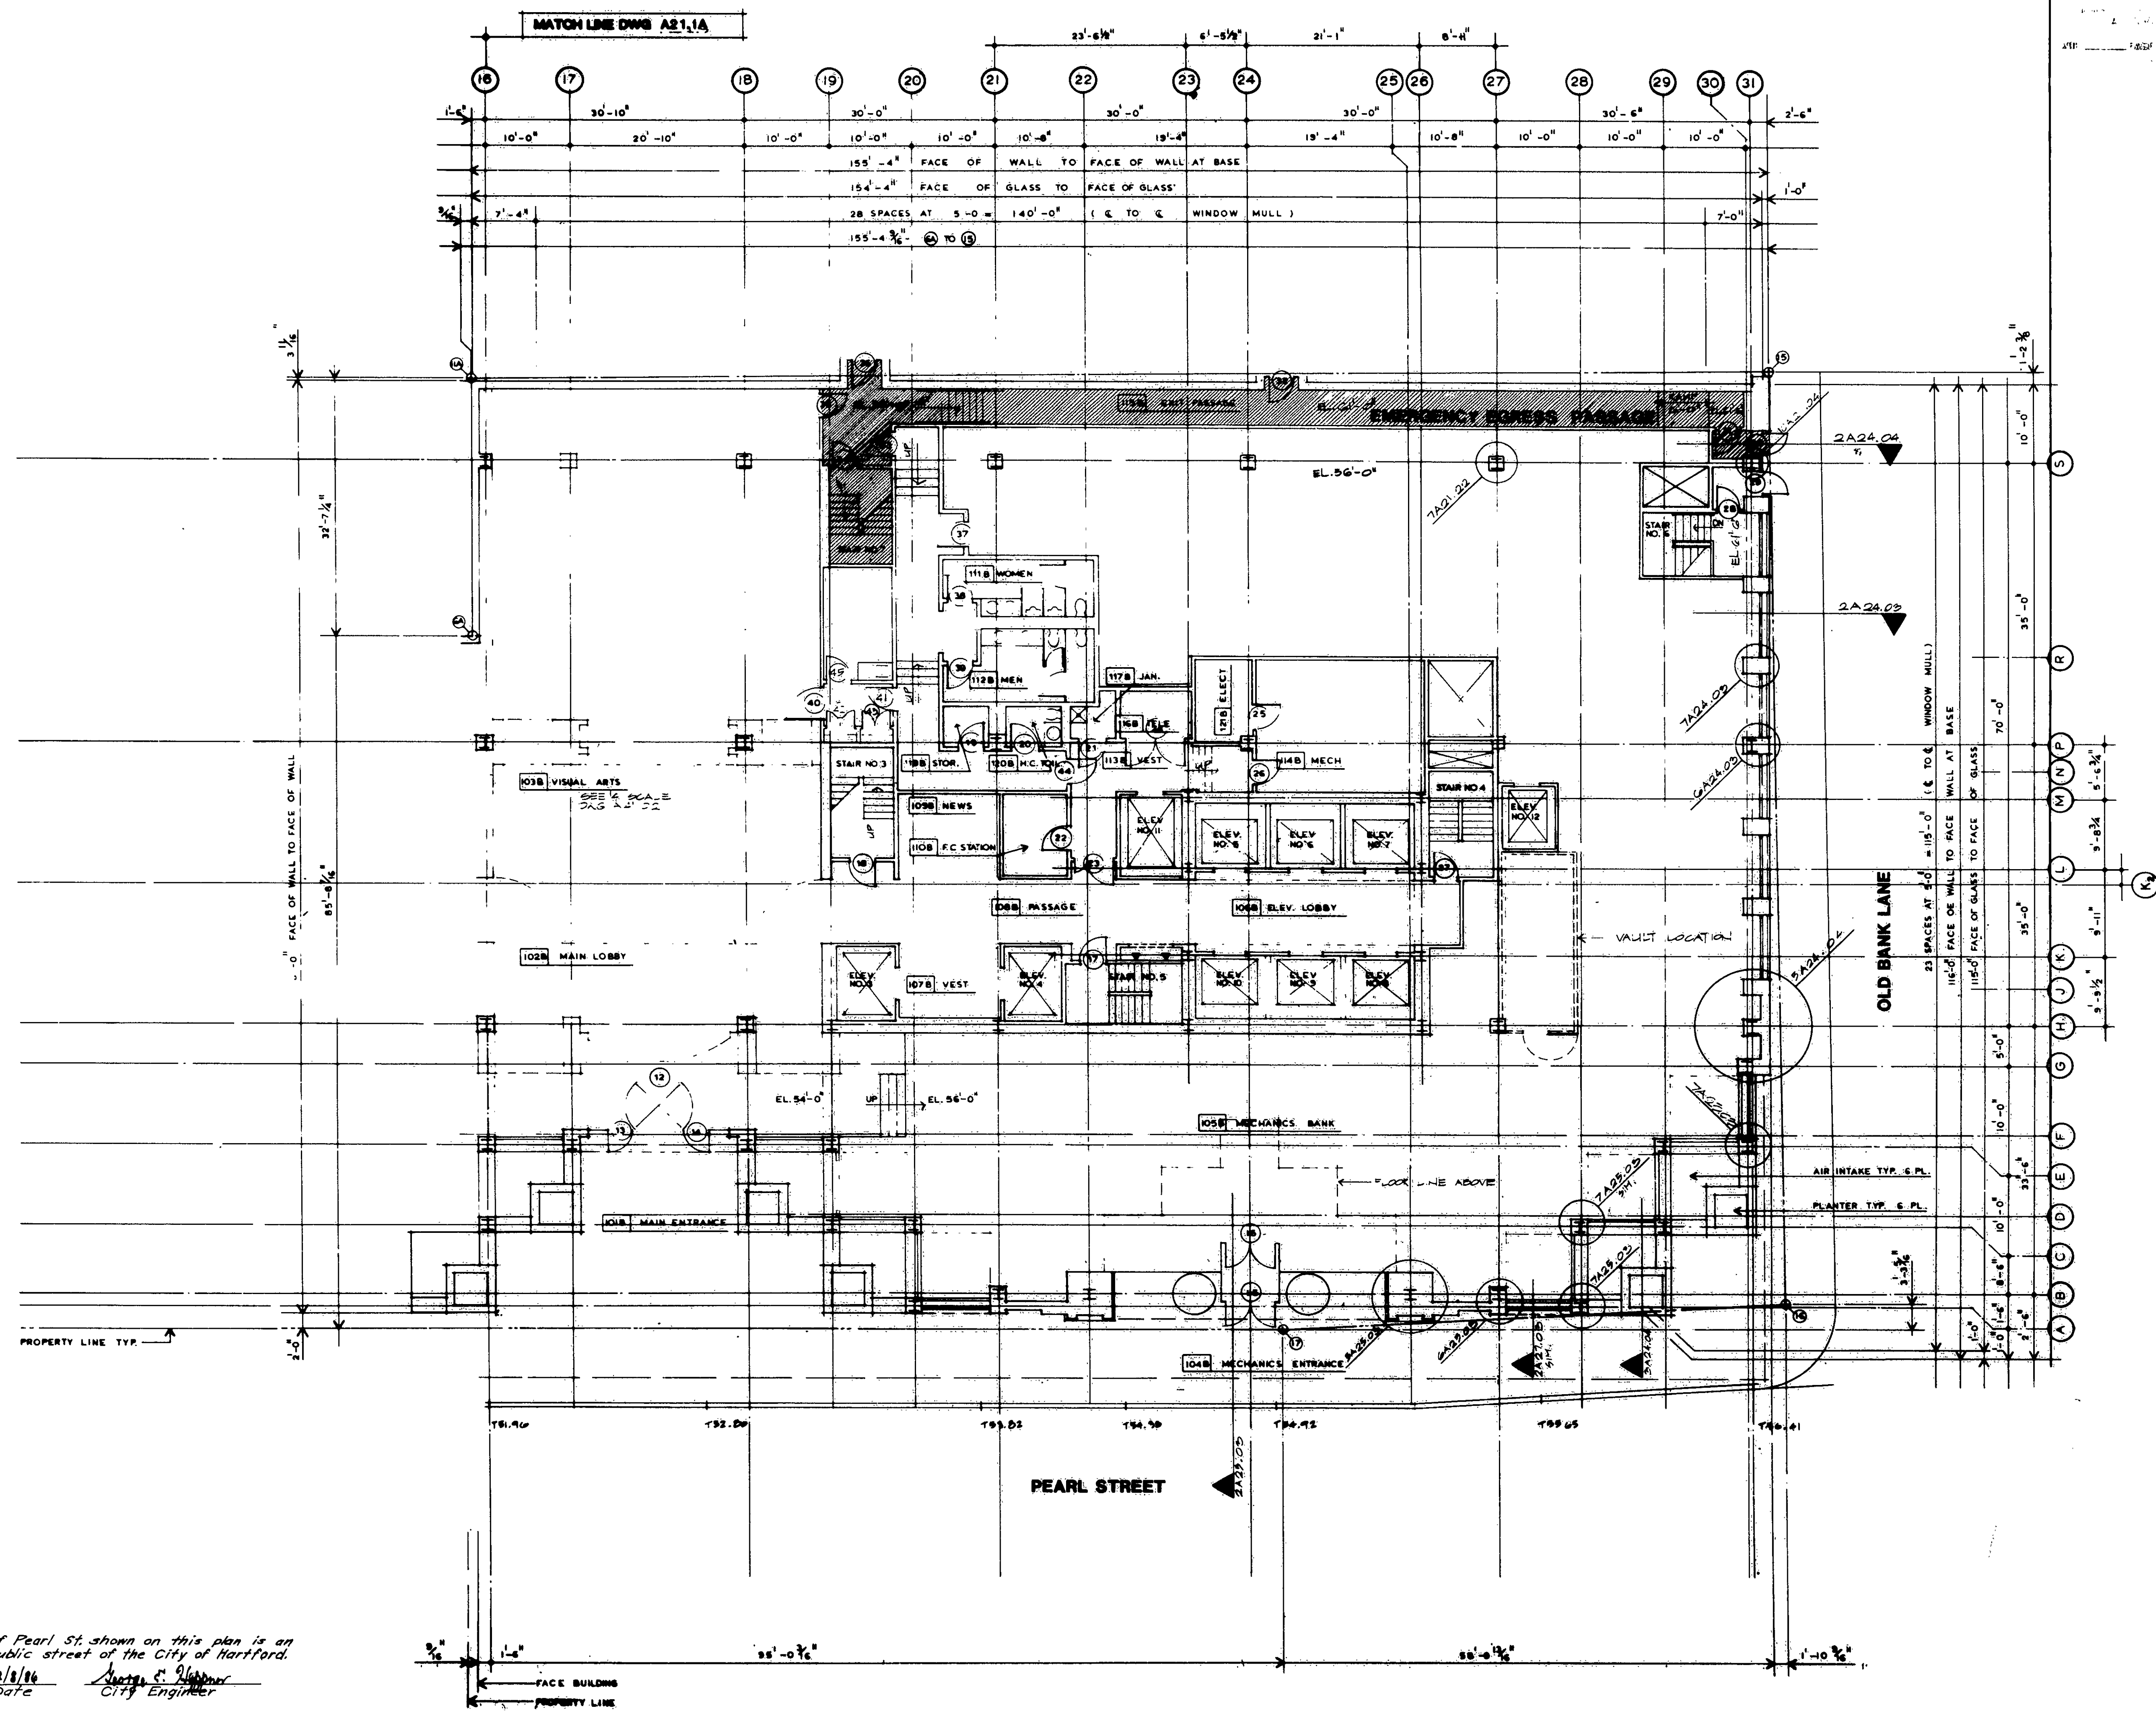

The portion of Pearl St. shown on this plan is an established public street of the City of Hartford.

12/8/86 George F. Zappner
Date City Engineer

GD
XDI
CDI
IDI

