


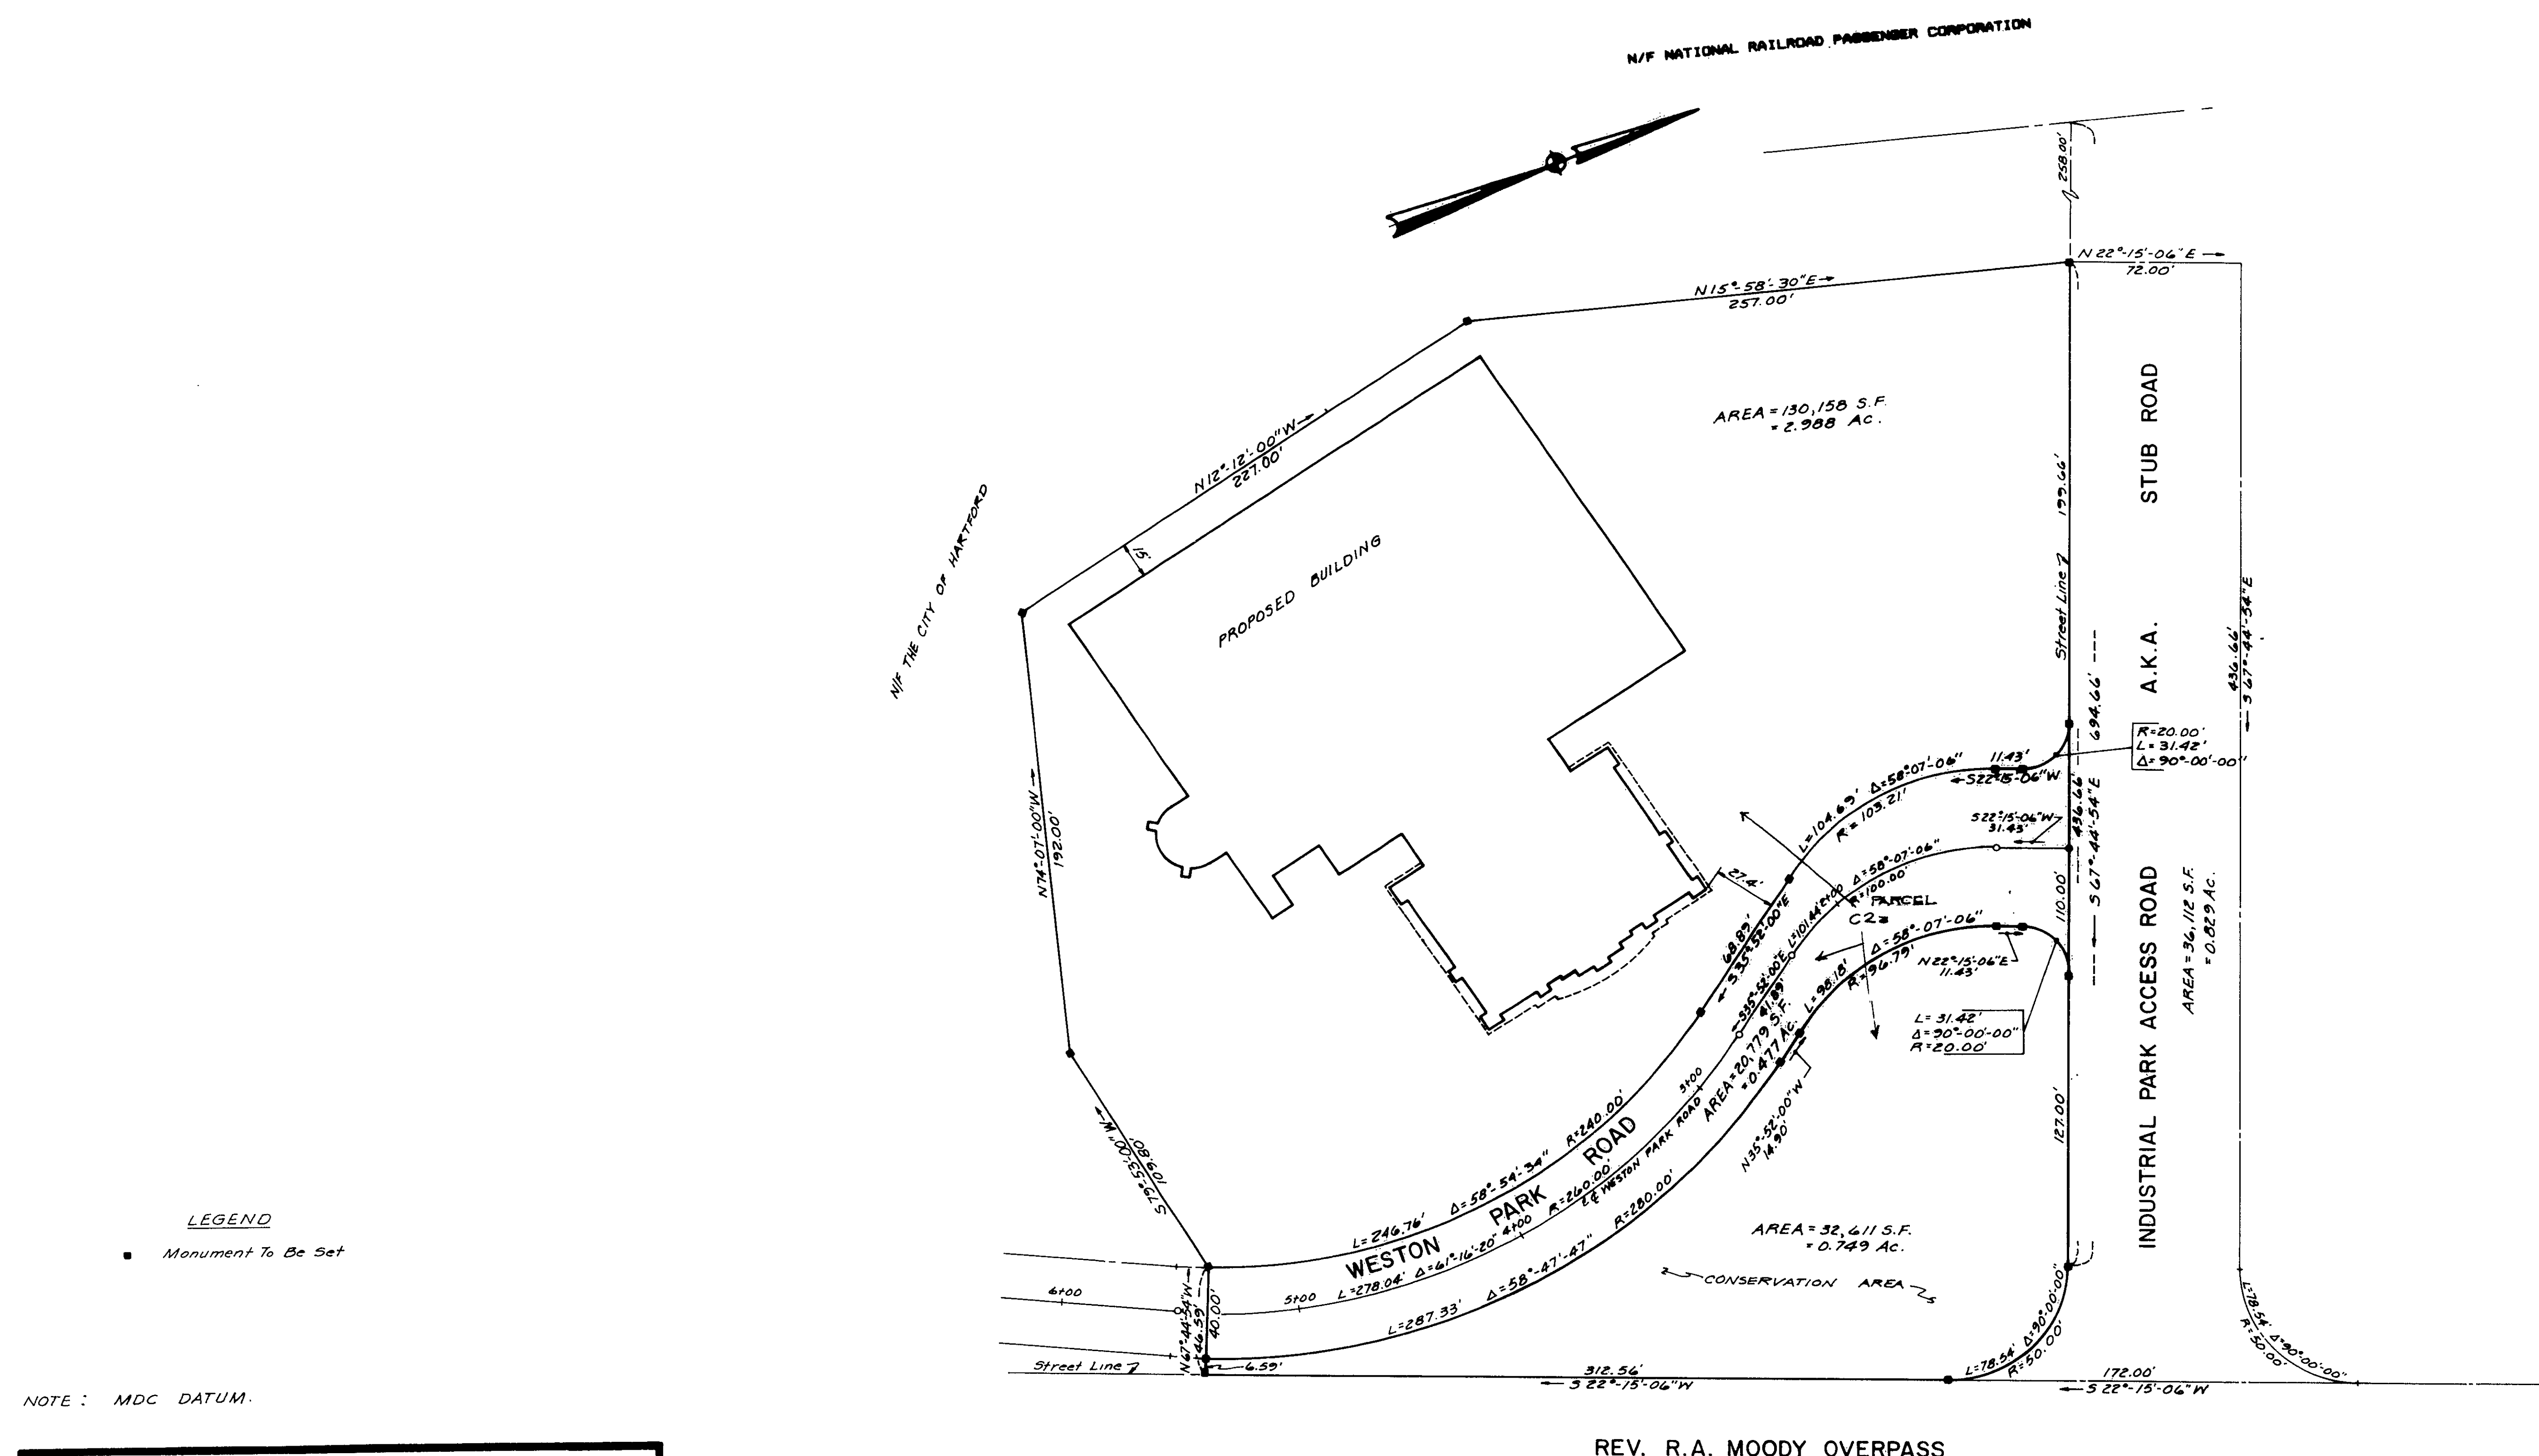

- *Monument To Be Set*

NOTE: MDC DATUM.

John Luchs Jr. 11/12/86 3744
DATE REGISTRATION NO.

'CERTIFIED SUBSTANTIALLY CORRECT.

Rev. R.A. Moody Overpass is City Maintained.

12/12/86 - George E. Hopper
Date City Engineer

REV. R.A. MOODY OVERPASS

WESTON PARK
MAP OF
GENORAS MOTORCAR PARCEL
FORMED FOR
WESTON PARK ASSOCIATES
HARTFORD, CT.

LUCHS & BECKERMAN
CIVIL ENGINEERS, PLANNERS, LAND SURVEYORS
GLASTONBURY, CONN.

SECRET

0 INCHES 1 2 3