


53/11E


53/11E

Dec 11 11 43 AM '85

N/F NATIONAL RAILROAD PASSENGER CORPORATION

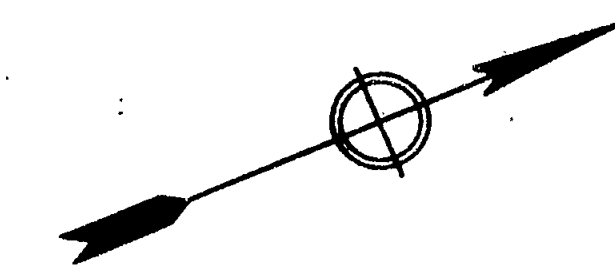

N/F NATIONAL RAILROAD PASSENGER CORPORATION

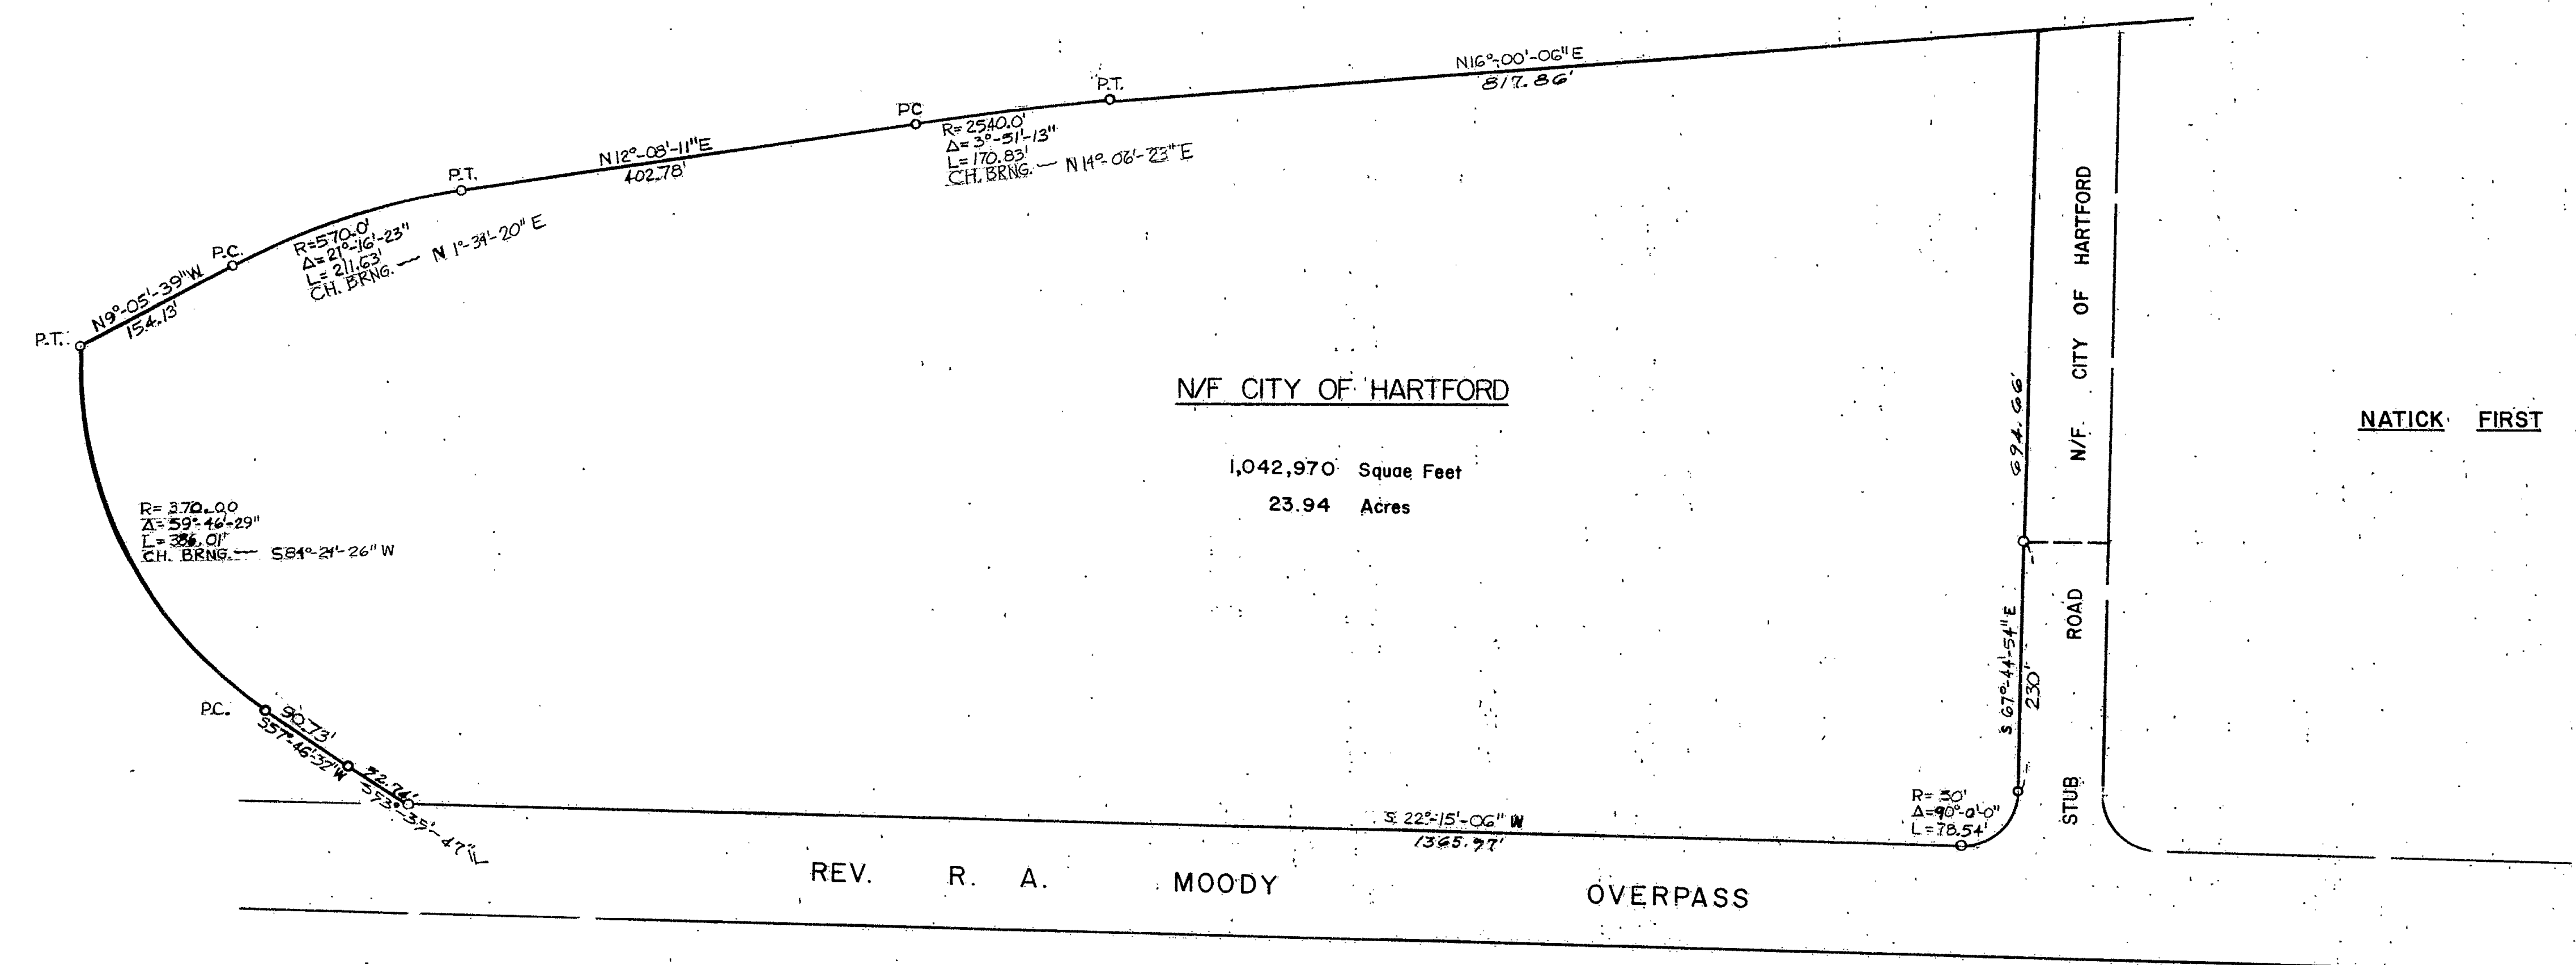

NATICK FIRST REALTY CORP

MAP REFERENCES


- 1.) MAP SHOWING PROPERTY OF THE PENN CENTRAL COMPANY TO BE CONVEYED TO THE CITY OF HARTFORD, HARTFORD CONNECTICUT. SCALE 1\"= 100' DATE: DECEMBER 1977
REVISED JANUARY 1979 MICHAEL J. SCENTI, LAND SURVEYOR DAYBOOK No. 010673
- 2.) NORTH MEADOWS PROJECT PLAN SHOWING TRACT C-1 IN HARTFORD CONNECTICUT. SCALE 1\"= 100' 3/28/84
FRANCIS T. D'ONOFRIO LAND SURVEYOR REVISED 9/27/84
O. BLINT DAYBOOK No. 010965

N/F S.N.E.T. CO.


REV. R. A. MOODY OVERPASS

Stub Rd. shown on this plan is an established public street of the City of Hartford.
Rev. R.A. Moody Overpass is City Maintained.
12/12/85 Date
George J. Blint City Engineer

I hereby certify that this map and survey were prepared in accordance with the standards of a Class A survey as defined in the Code of Practice for Standards of Accuracy of Surveys and Maps, adopted December 10, 1975, as amended by the Connecticut Association of Land Surveyors, Inc.

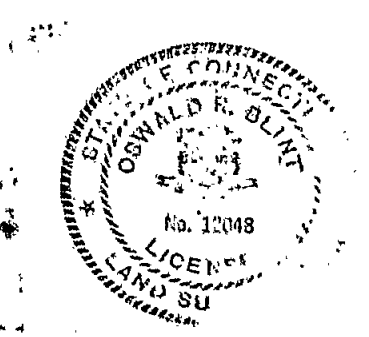

CITY OF HARTFORD, CONNECTICUT		
DEPARTMENT OF PUBLIC WORKS		
BUREAU OF ENGINEERING SERVICES		
PROPERTY OF CITY OF HARTFORD		
TRACT C-2 RAILROAD TRIANGLE		
IN HARTFORD, CONNECTICUT		
SUBMITTED	RECOMMENDED	APPROVED
PROJECT ENGINEER	DIVISION MANAGER	CITY ENGINEER, ESB
DRAWN CRB/JR	SCALE 1\"= 100'	DAYBOOK NO. 010984
CHECKED		DATE OCT. 1985

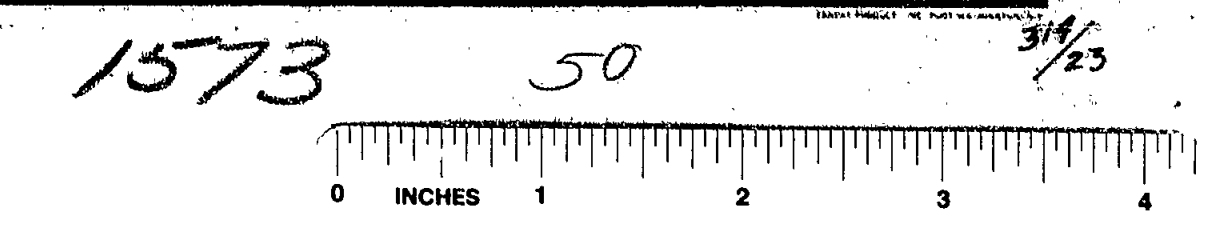

314/23

314/23

1573