


1586

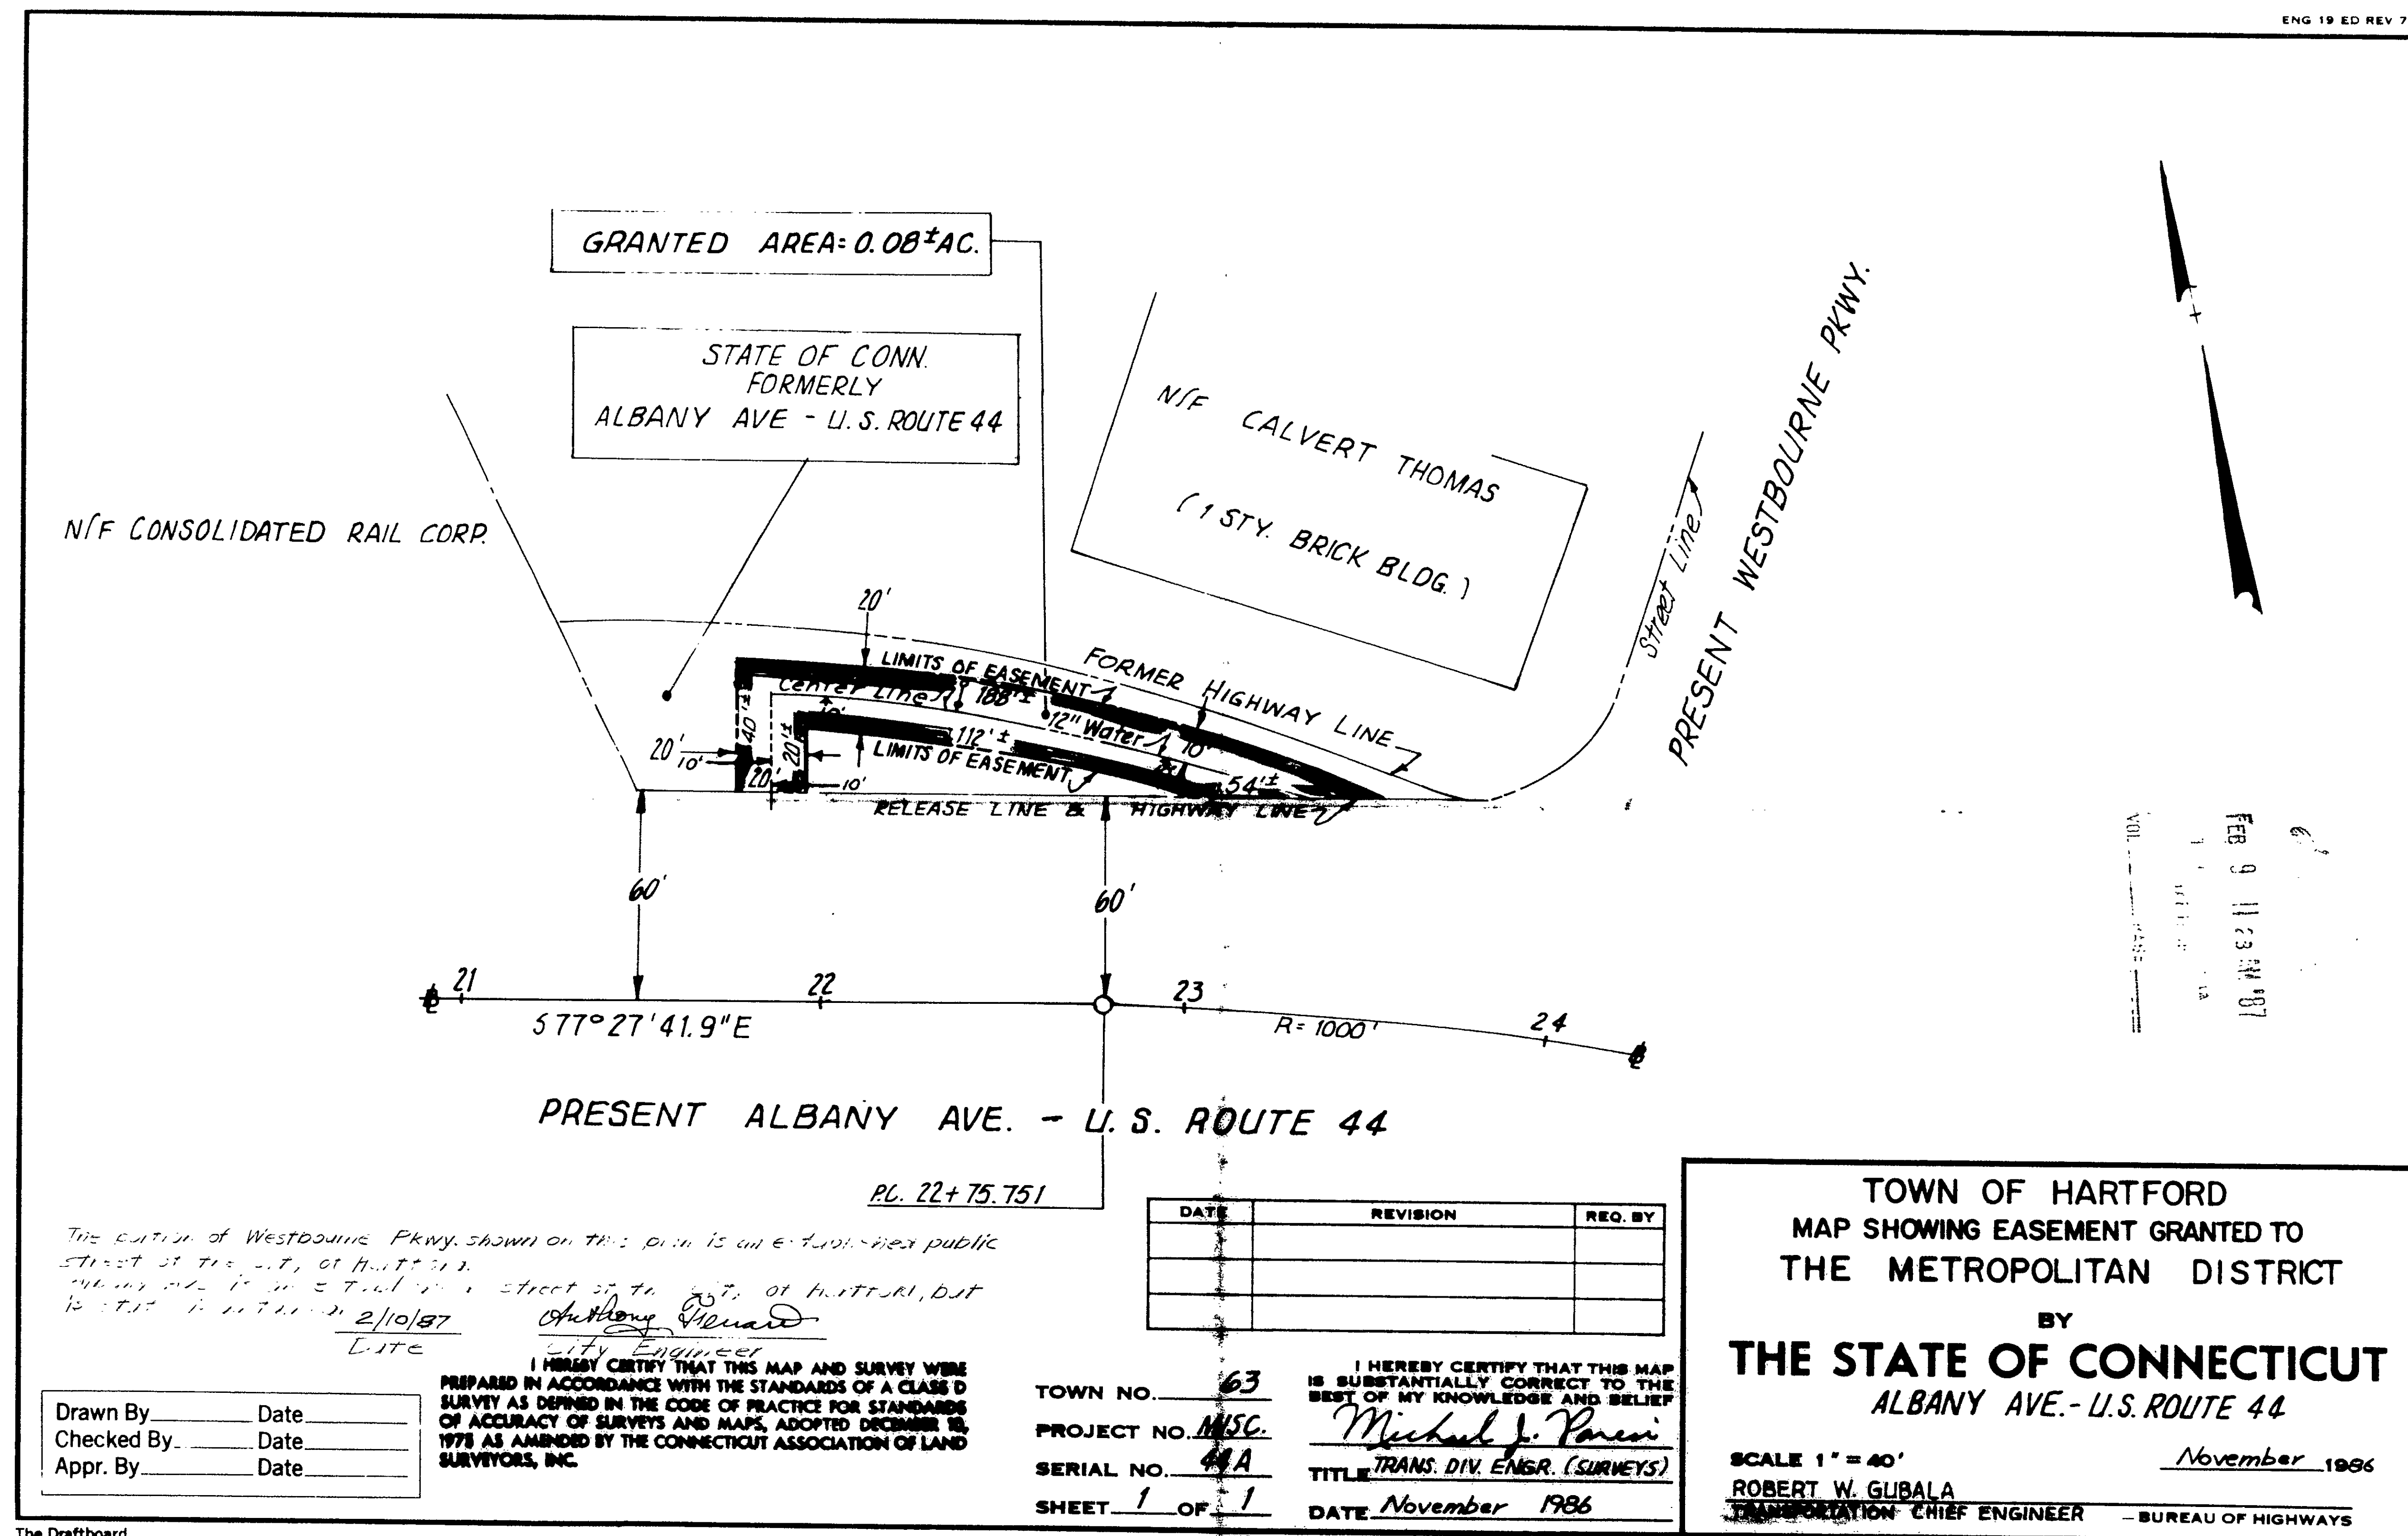

The Draftboard

1586

62