


1593-1

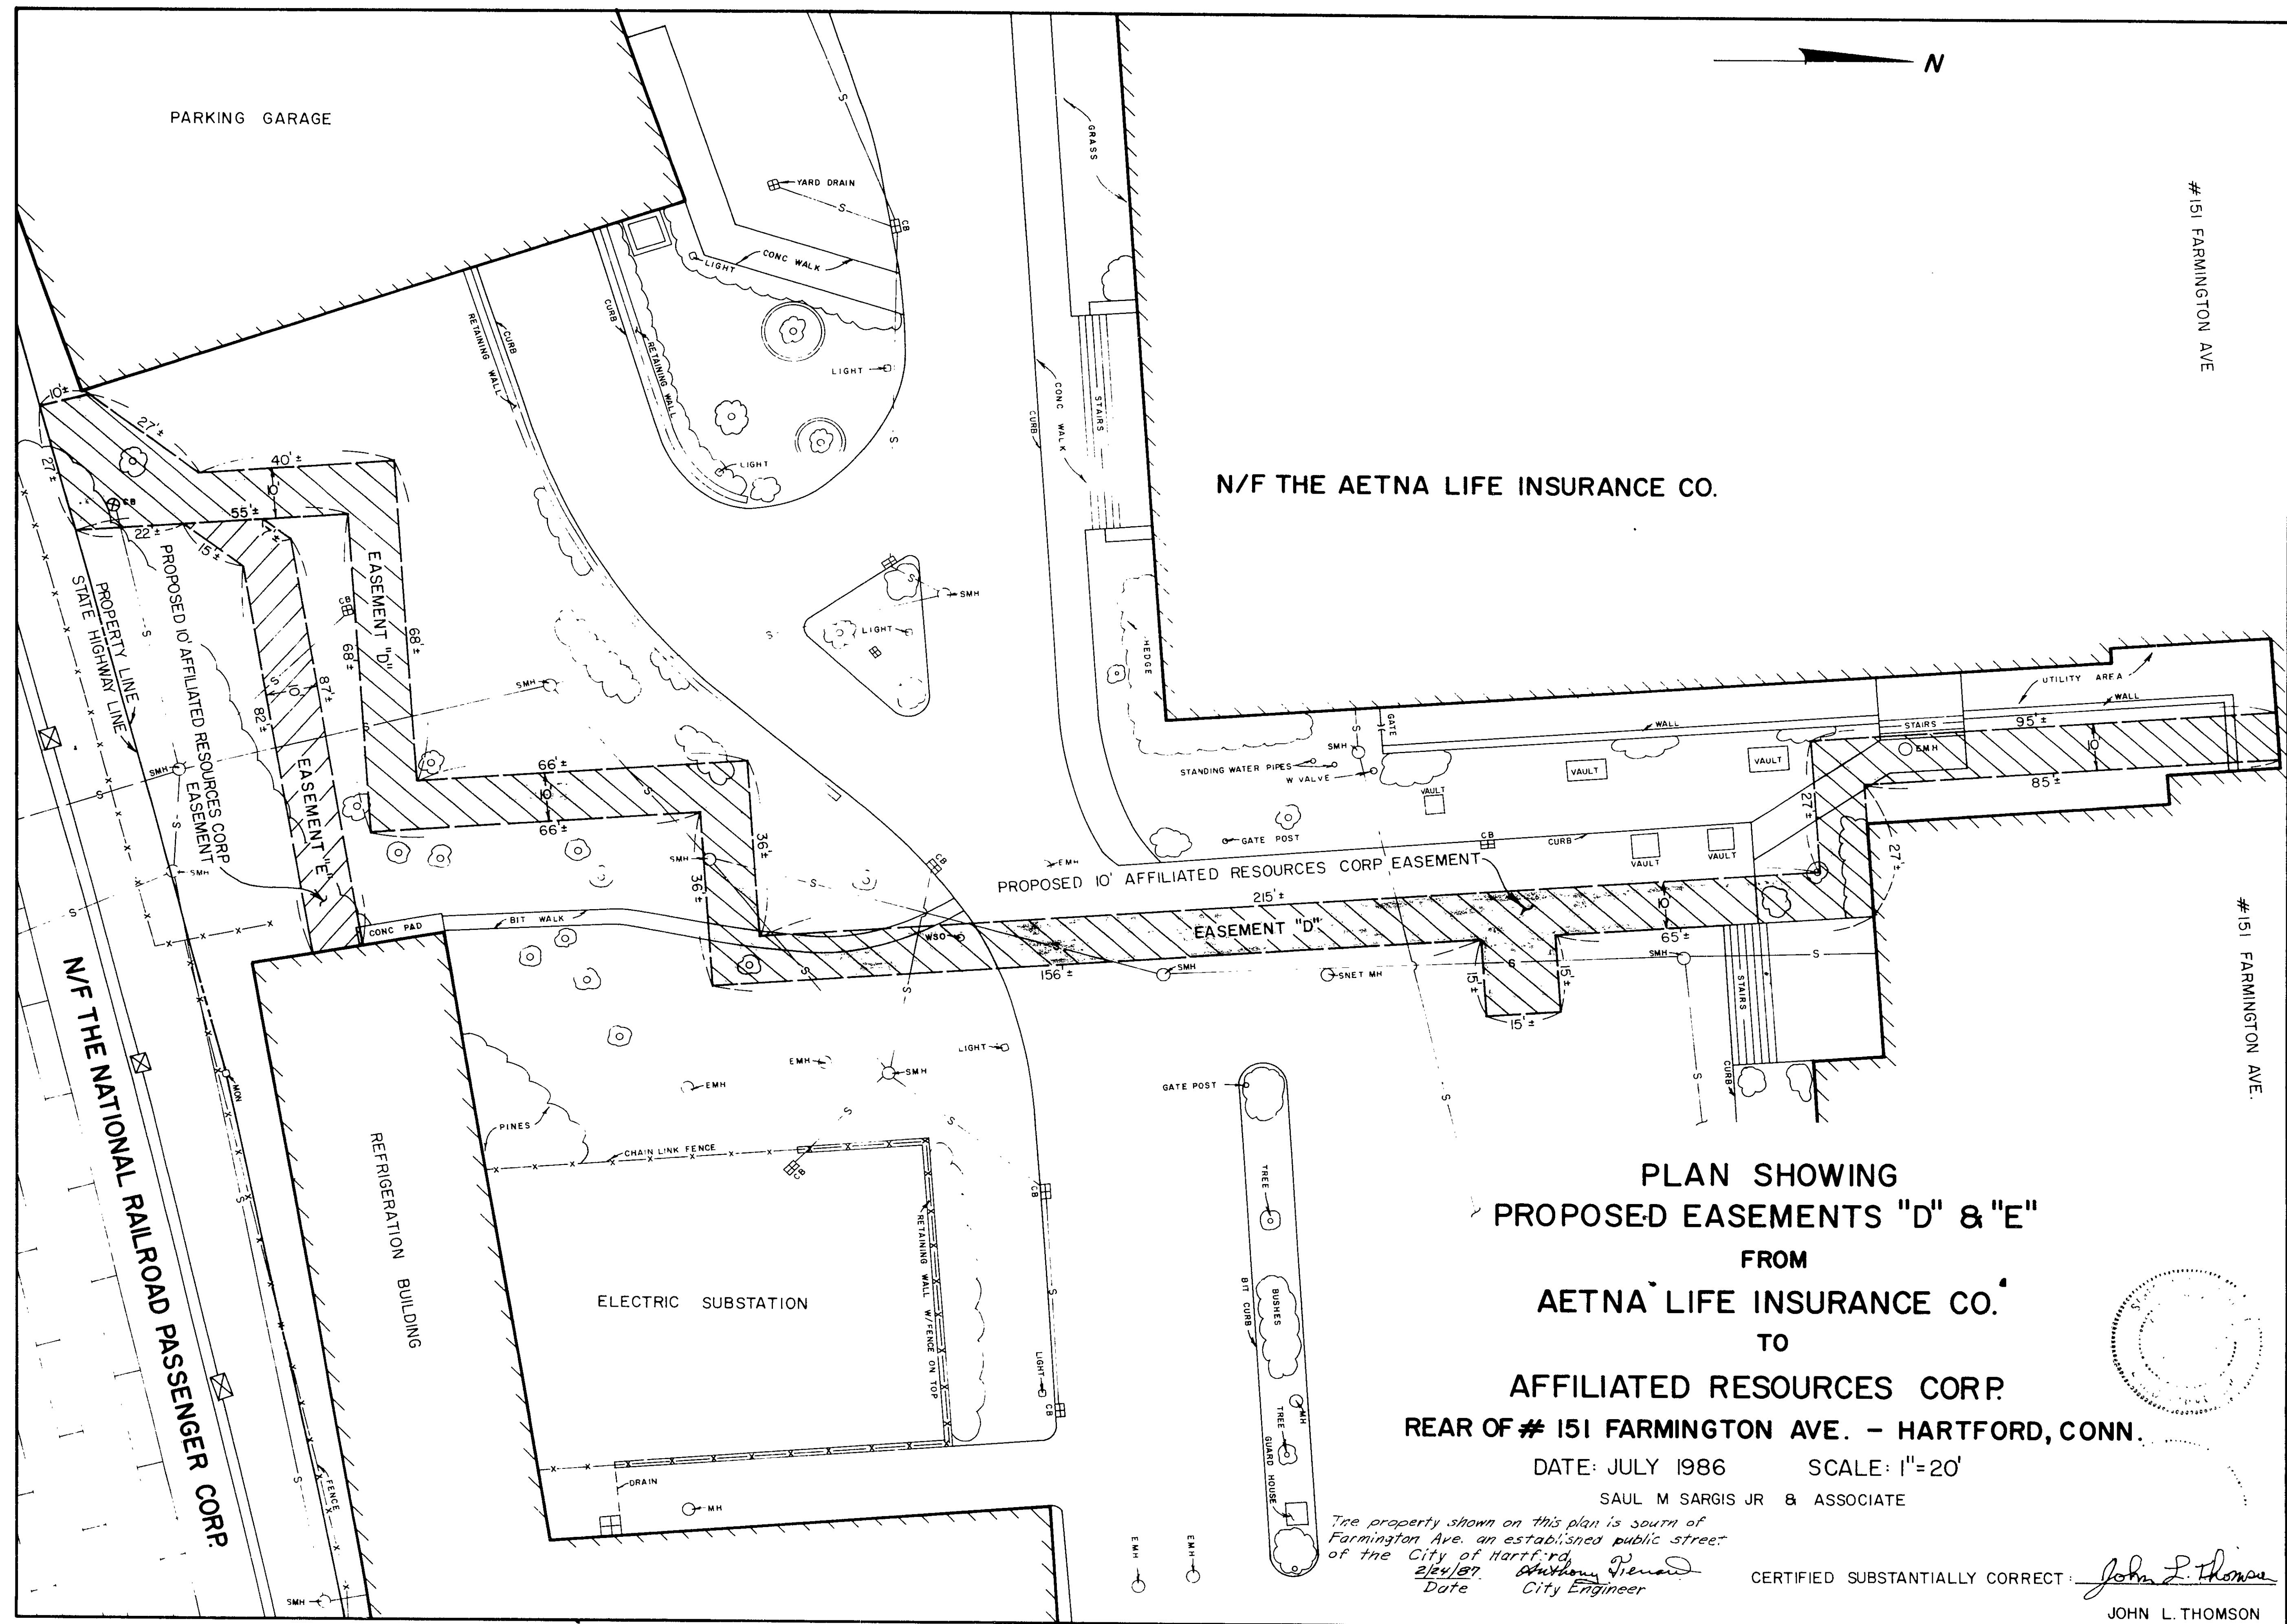

1593

0 INCHES 1 2 3 4