


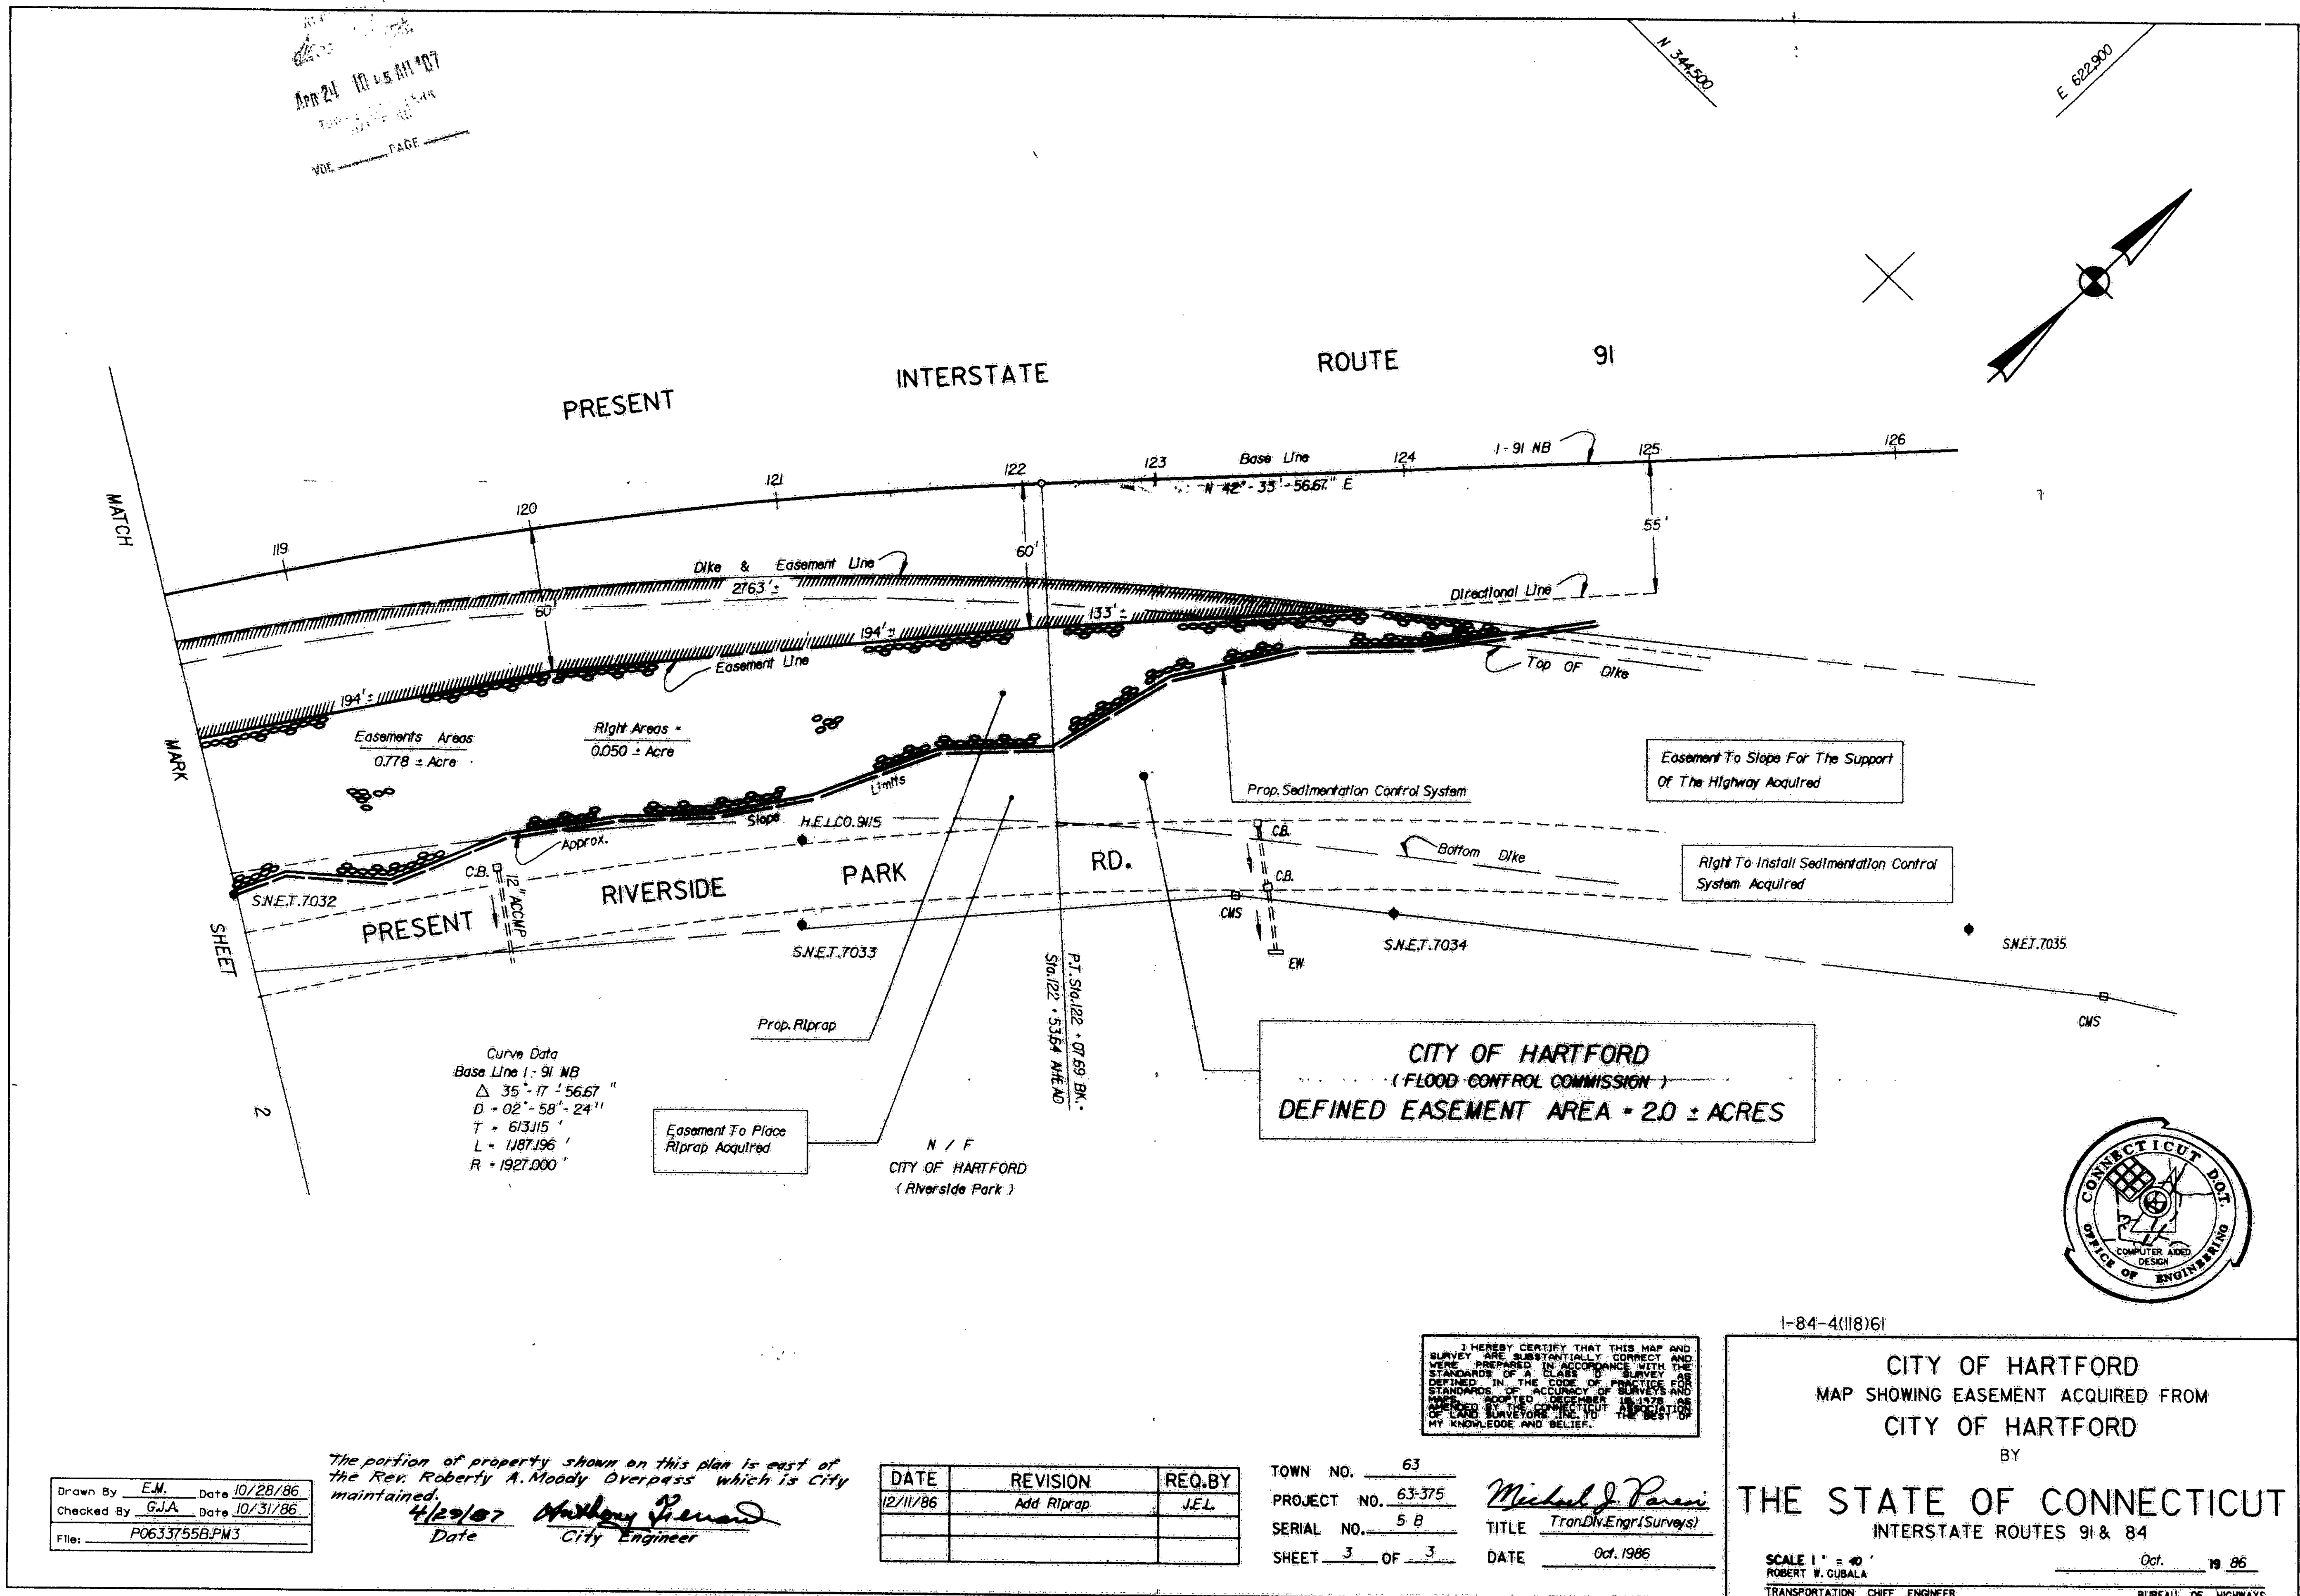

Drawn By: E.M. Date: 10/28/86
Checked By: G.J.A. Date: 10/31/86
File: P0633755B.PW3

The portion of property shown on this plan is part of the Rev. Robert A. Moody Overpass which is City maintained.
4/29/87
Date
City Engineer

DATE	REVISION	REQ. BY
12/11/86	Add Riprap	JEL

TOWN NO. 63
PROJECT NO. 63-375
SERIAL NO. 5 B
SHEET 3 OF 3
DATE Oct. 1986
Michael J. Pansini
TransDiv Engr (Surveys)