


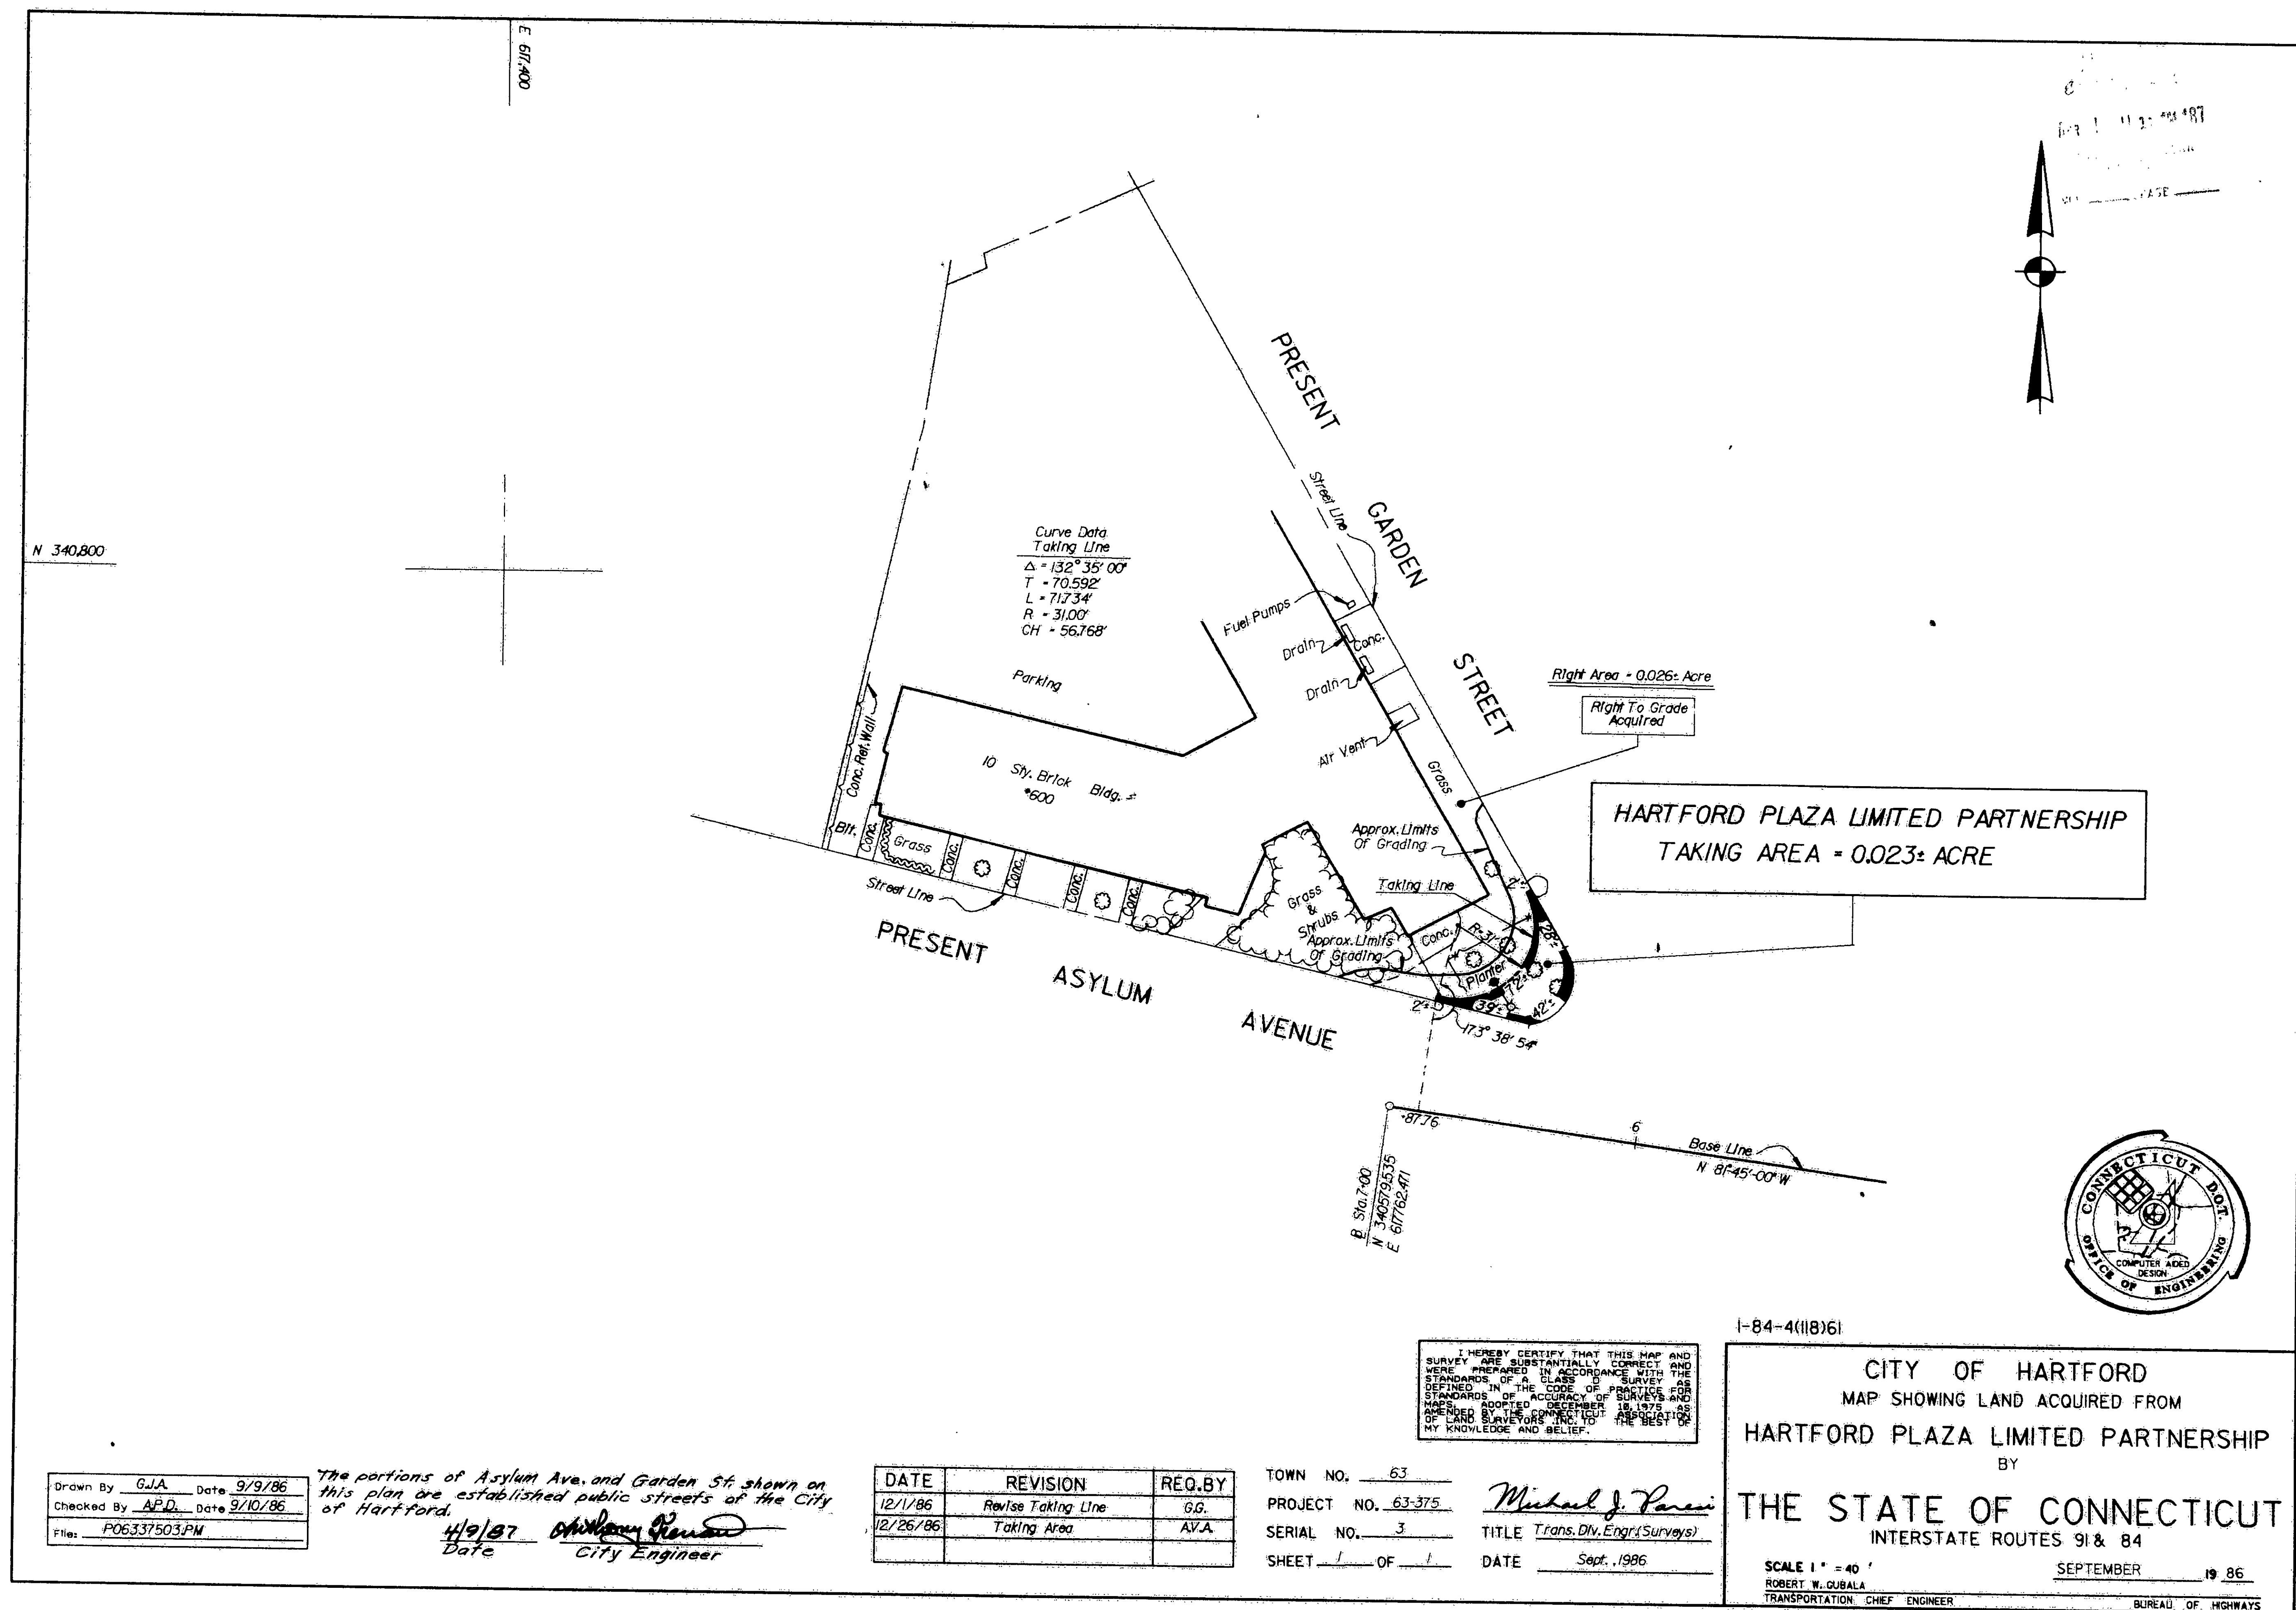

Drawn By GJA Date 9/9/86
Checked By APD Date 9/10/86
File: P06337503PM

The portions of Asylum Ave. and Garden St. shown on this plan are established public streets of the City of Hartford.

4/9/87
Date
City Engineer

DATE	REVISION	REQ. BY
12/1/86	Revise Taking Line	GG
12/26/86	Taking Area	AVJA

TOWN NO. 63
PROJECT NO. 63-375
SERIAL NO. 3
SHEET 1 OF 1

Michael J. Parni
TITLE Trans. Div. Engr. (Surveys)
DATE Sept., 1986