


RECEIVED
APR 24 10 24 AM '87
TOWN OF HARTFORD
VOL. _____ PAGE _____

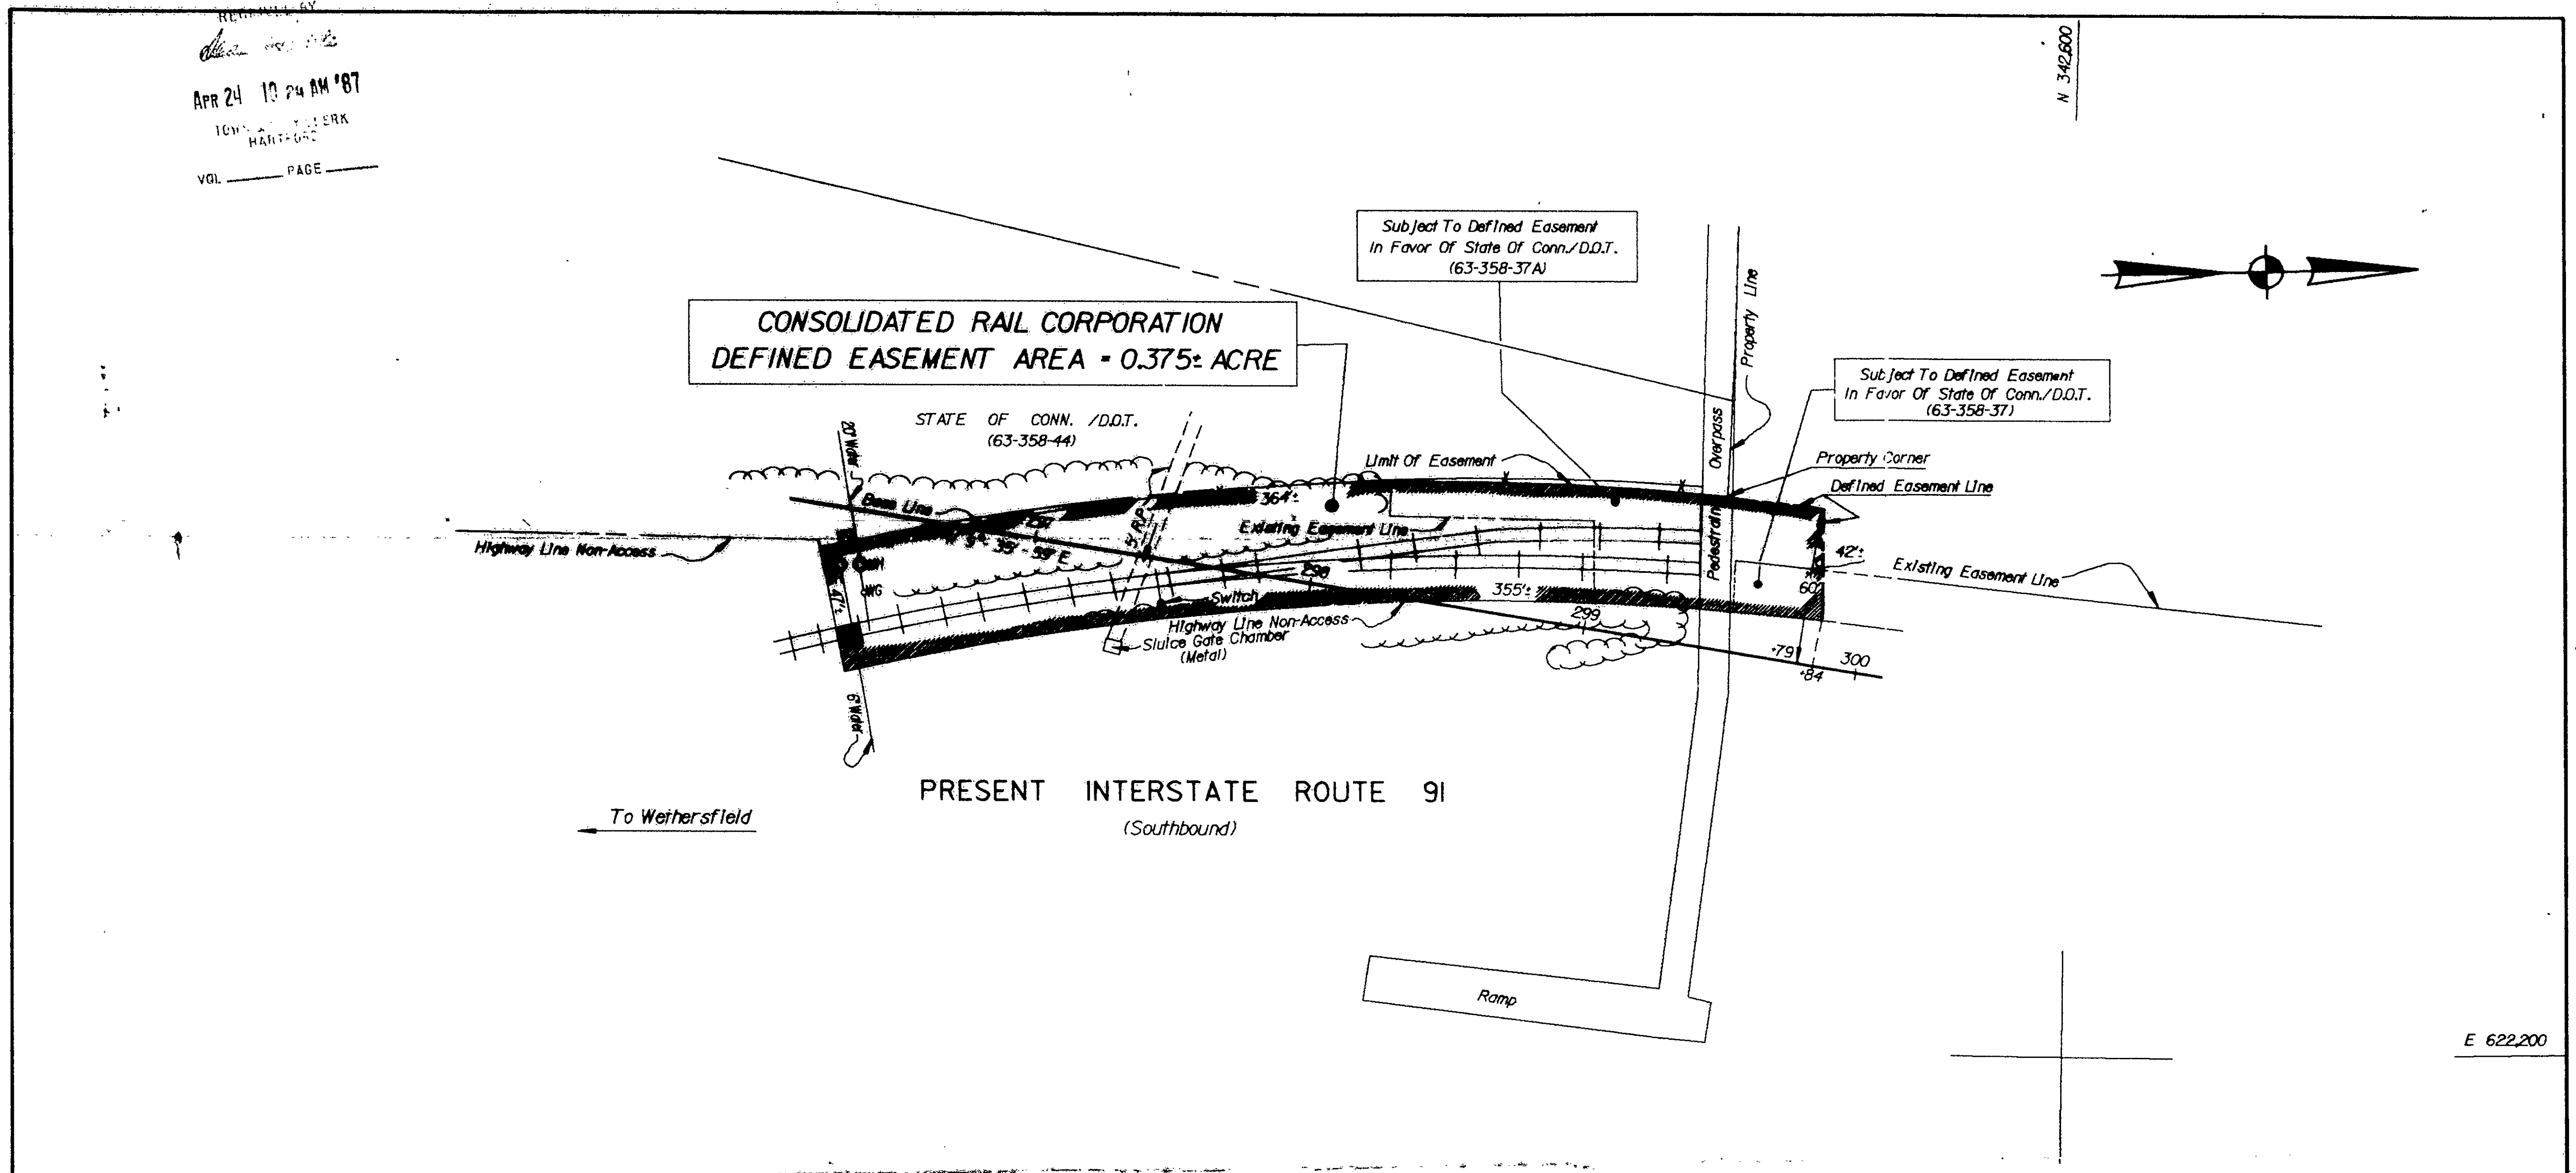


The property shown on this plan is east of Market and Pequot St. which are established public streets of the City of Hartford.
4/23/87 Date City Engineer

Drawn By GJA Date 10/1/86
Checked By APD Date 10/9/86
File P06337510PM

DATE	REVISION	REQ. BY
1-22-87	ADD SHEET 2	BEZR.

TOWN NO. 63
PROJECT NO. 63-375
SERIAL NO. 10
SHEET 1 OF 2
DATE Oct., 1986
TITLE Trans. Div. Engr. (Surveys)
Michael J. Parani

I HEREBY CERTIFY THAT THIS MAP AND SURVEY ARE SUBSTANTIALLY CORRECT AND WERE PREPARED IN ACCORDANCE WITH THE STANDARDS OF A CLASS OF SURVEY AS DEFINED IN THE CODE OF PUBLIC SAFETY AND STANDARDS OF ACCURACY OF SURVEYS AND MAPS, ADOPTED DECEMBER 18, 1975 AS AMENDED SURVEYORS' ASSOCIATION OF THE STATE OF CONNECTICUT, THE BEST OF MY KNOWLEDGE AND BELIEF.

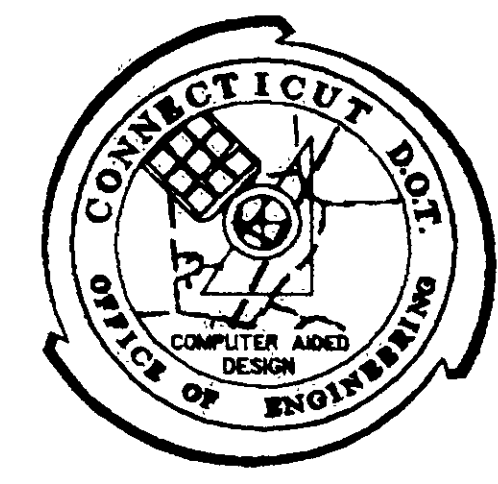

1-84-4(118)61
CITY OF HARTFORD
MAP SHOWING EASEMENT ACQUIRED FROM
CONSOLIDATED RAIL CORPORATION
BY
THE STATE OF CONNECTICUT
INTERSTATE ROUTES 91 & 84
SCALE 1" = 40'
ROBERT W. GUBALA
TRANSPORTATION CHIEF ENGINEER
OCTOBER 1986
BUREAU OF HIGHWAYS

1612

109

0 INCHES 1 2 3 4