


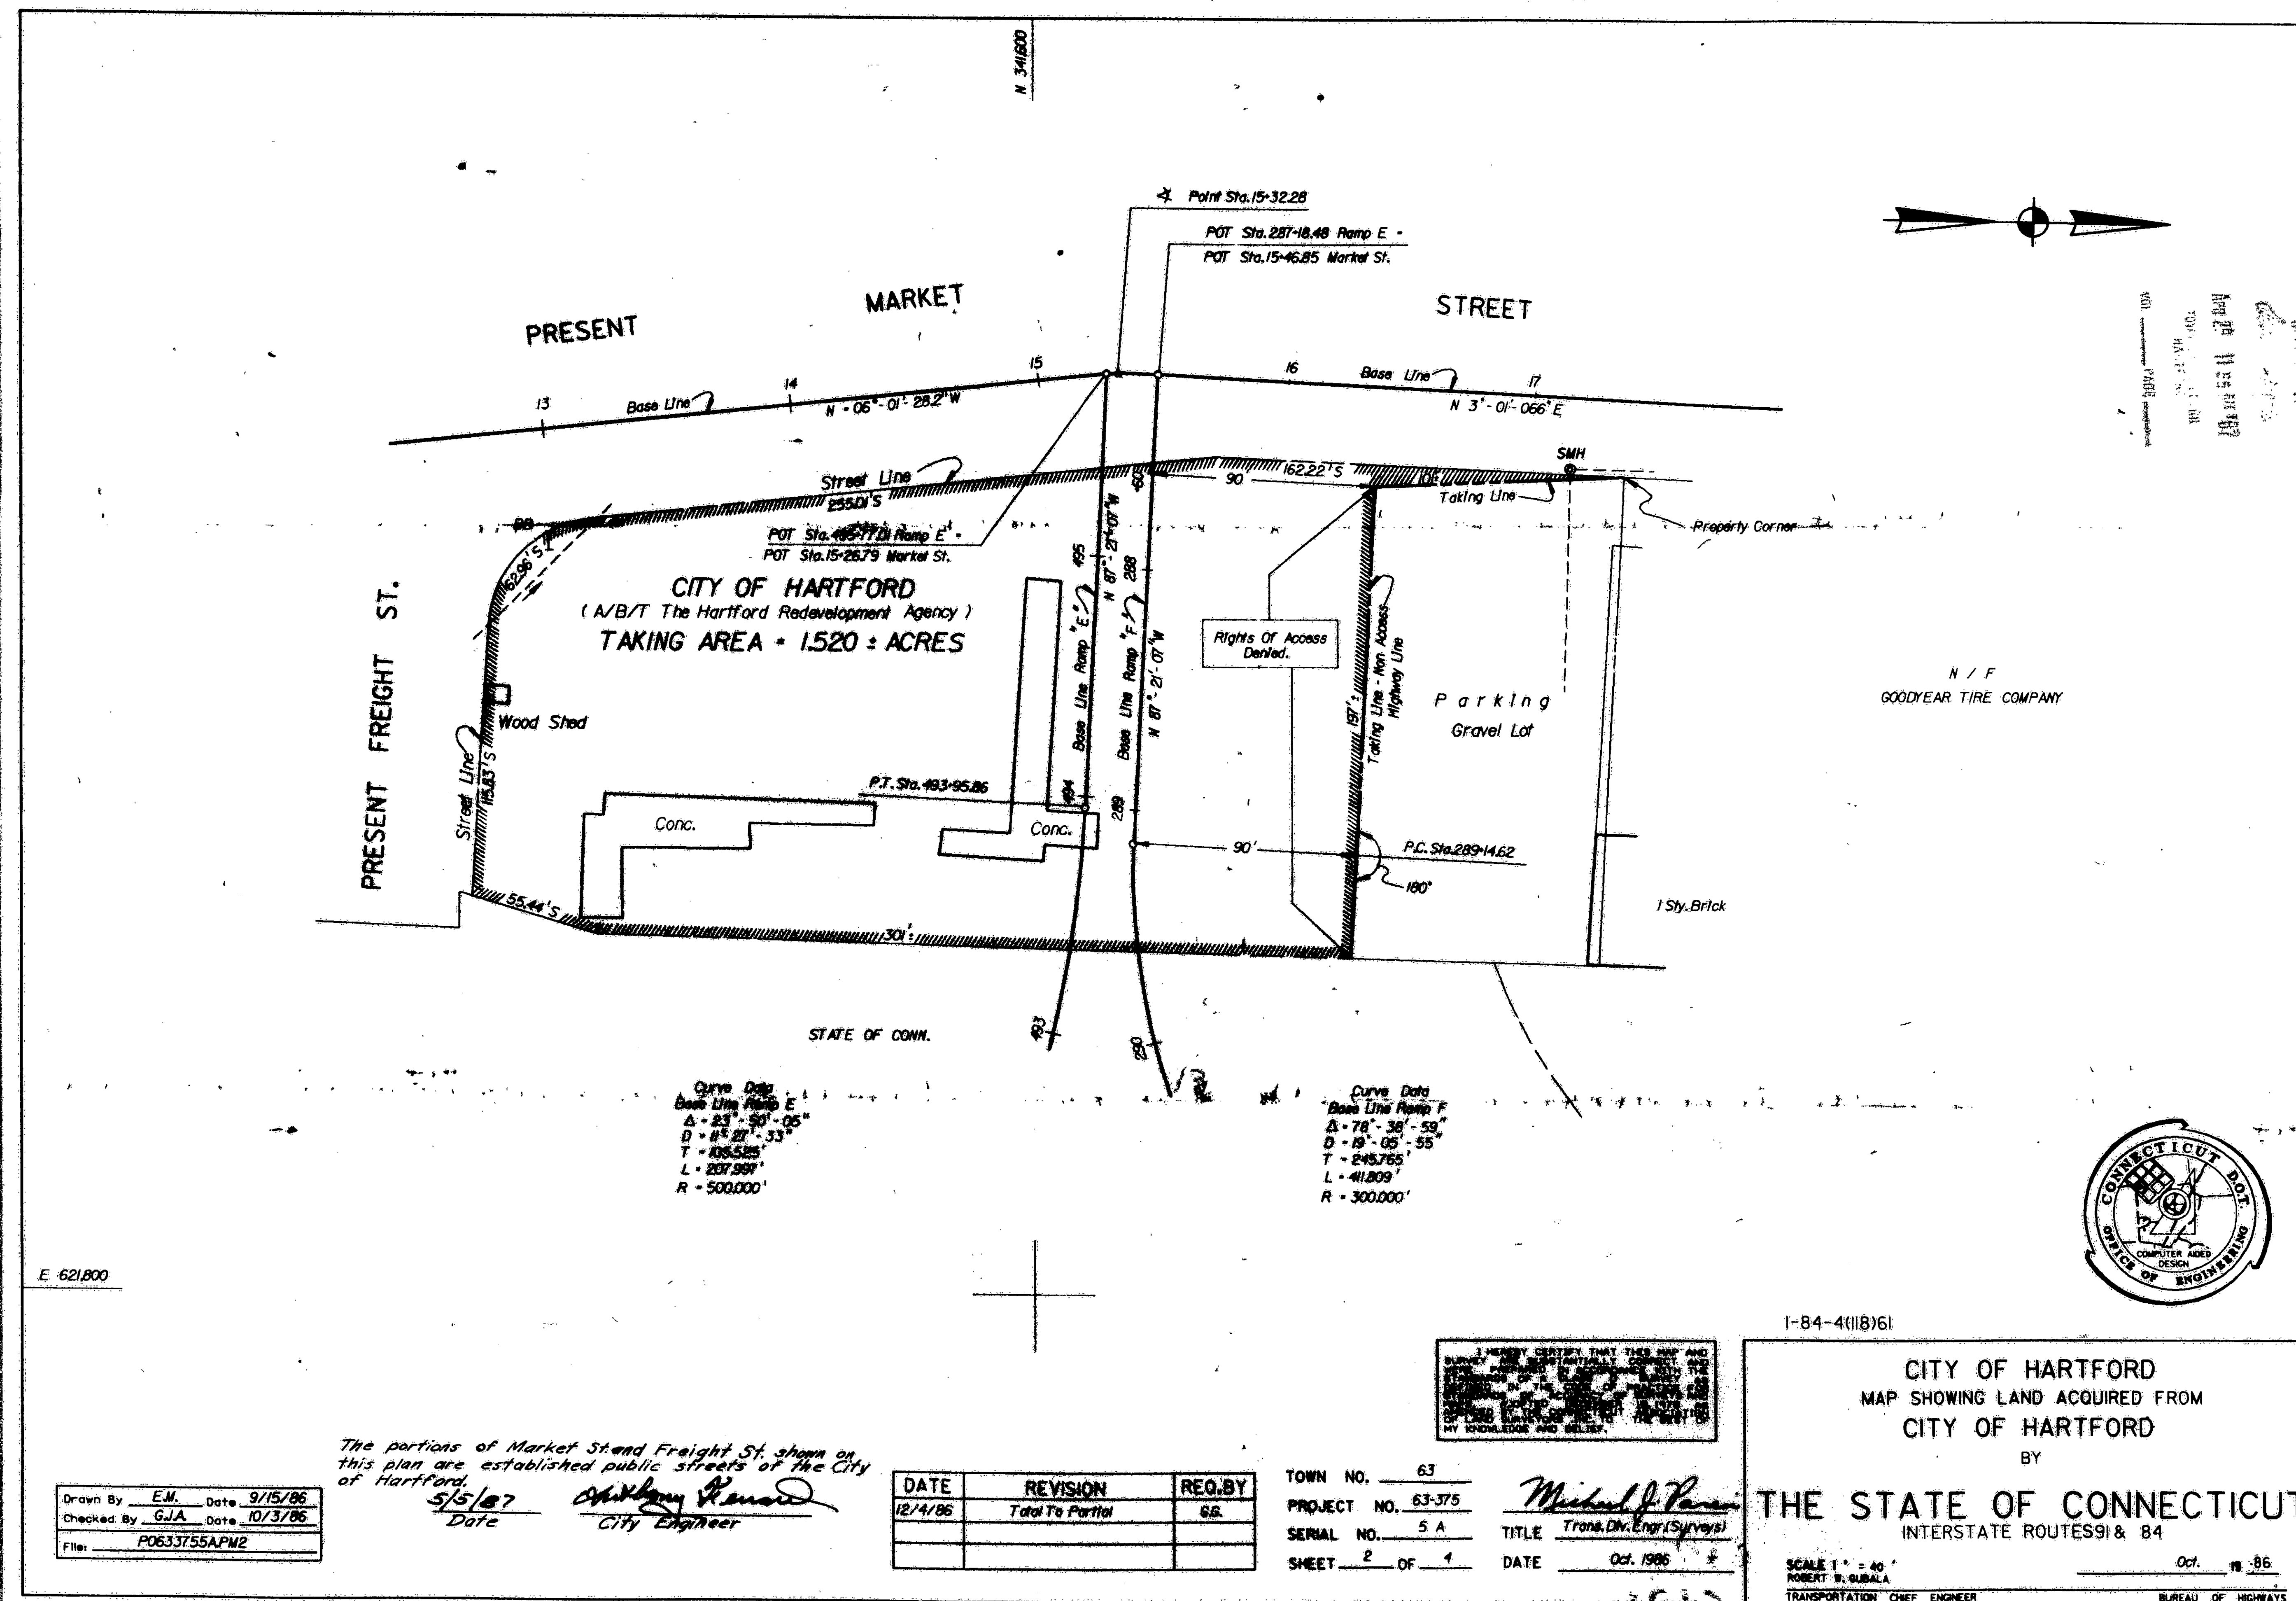

Drawn By E.M. Date 9/15/86
Checked By G.J.A. Date 10/3/86
File: P0633755APM2

The portions of Market Street and Freight St. shown on this plan are established public streets of the City of Hartford.
Date 5/5/87
City Engineer Anthony Roman

DATE	REVISION	REQ. BY
12/4/86	Total To Partial	S.E.

TOWN NO. 63
PROJECT NO. 63-375
SERIAL NO. 5 A
SHEET 2 OF 4
DATE Oct. 1986
TITLE Trans. Div. Engr. (Surveys)

CITY OF HARTFORD
MAP SHOWING LAND ACQUIRED FROM
CITY OF HARTFORD
BY
THE STATE OF CONNECTICUT
INTERSTATE ROUTES 91 & 84
SCALE 1" = 40'
ROBERT W. GUBALA
TRANSPORTATION CHIEF ENGINEER
OCT. 1986
BUREAU OF HIGHWAYS

111 1613
0 INCHES 1 2 3 4