
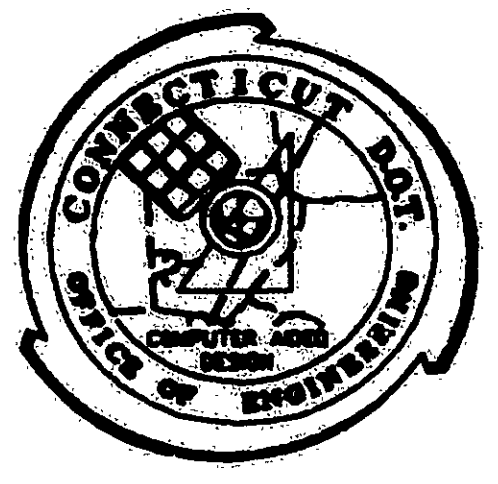


Curve Data
Base Line Ramp M
Δ = 3' - 46" - 47"
D = 5' - 43" - 46.5"
T = 32.996'
L = 65.969'
R = 1,000.000'

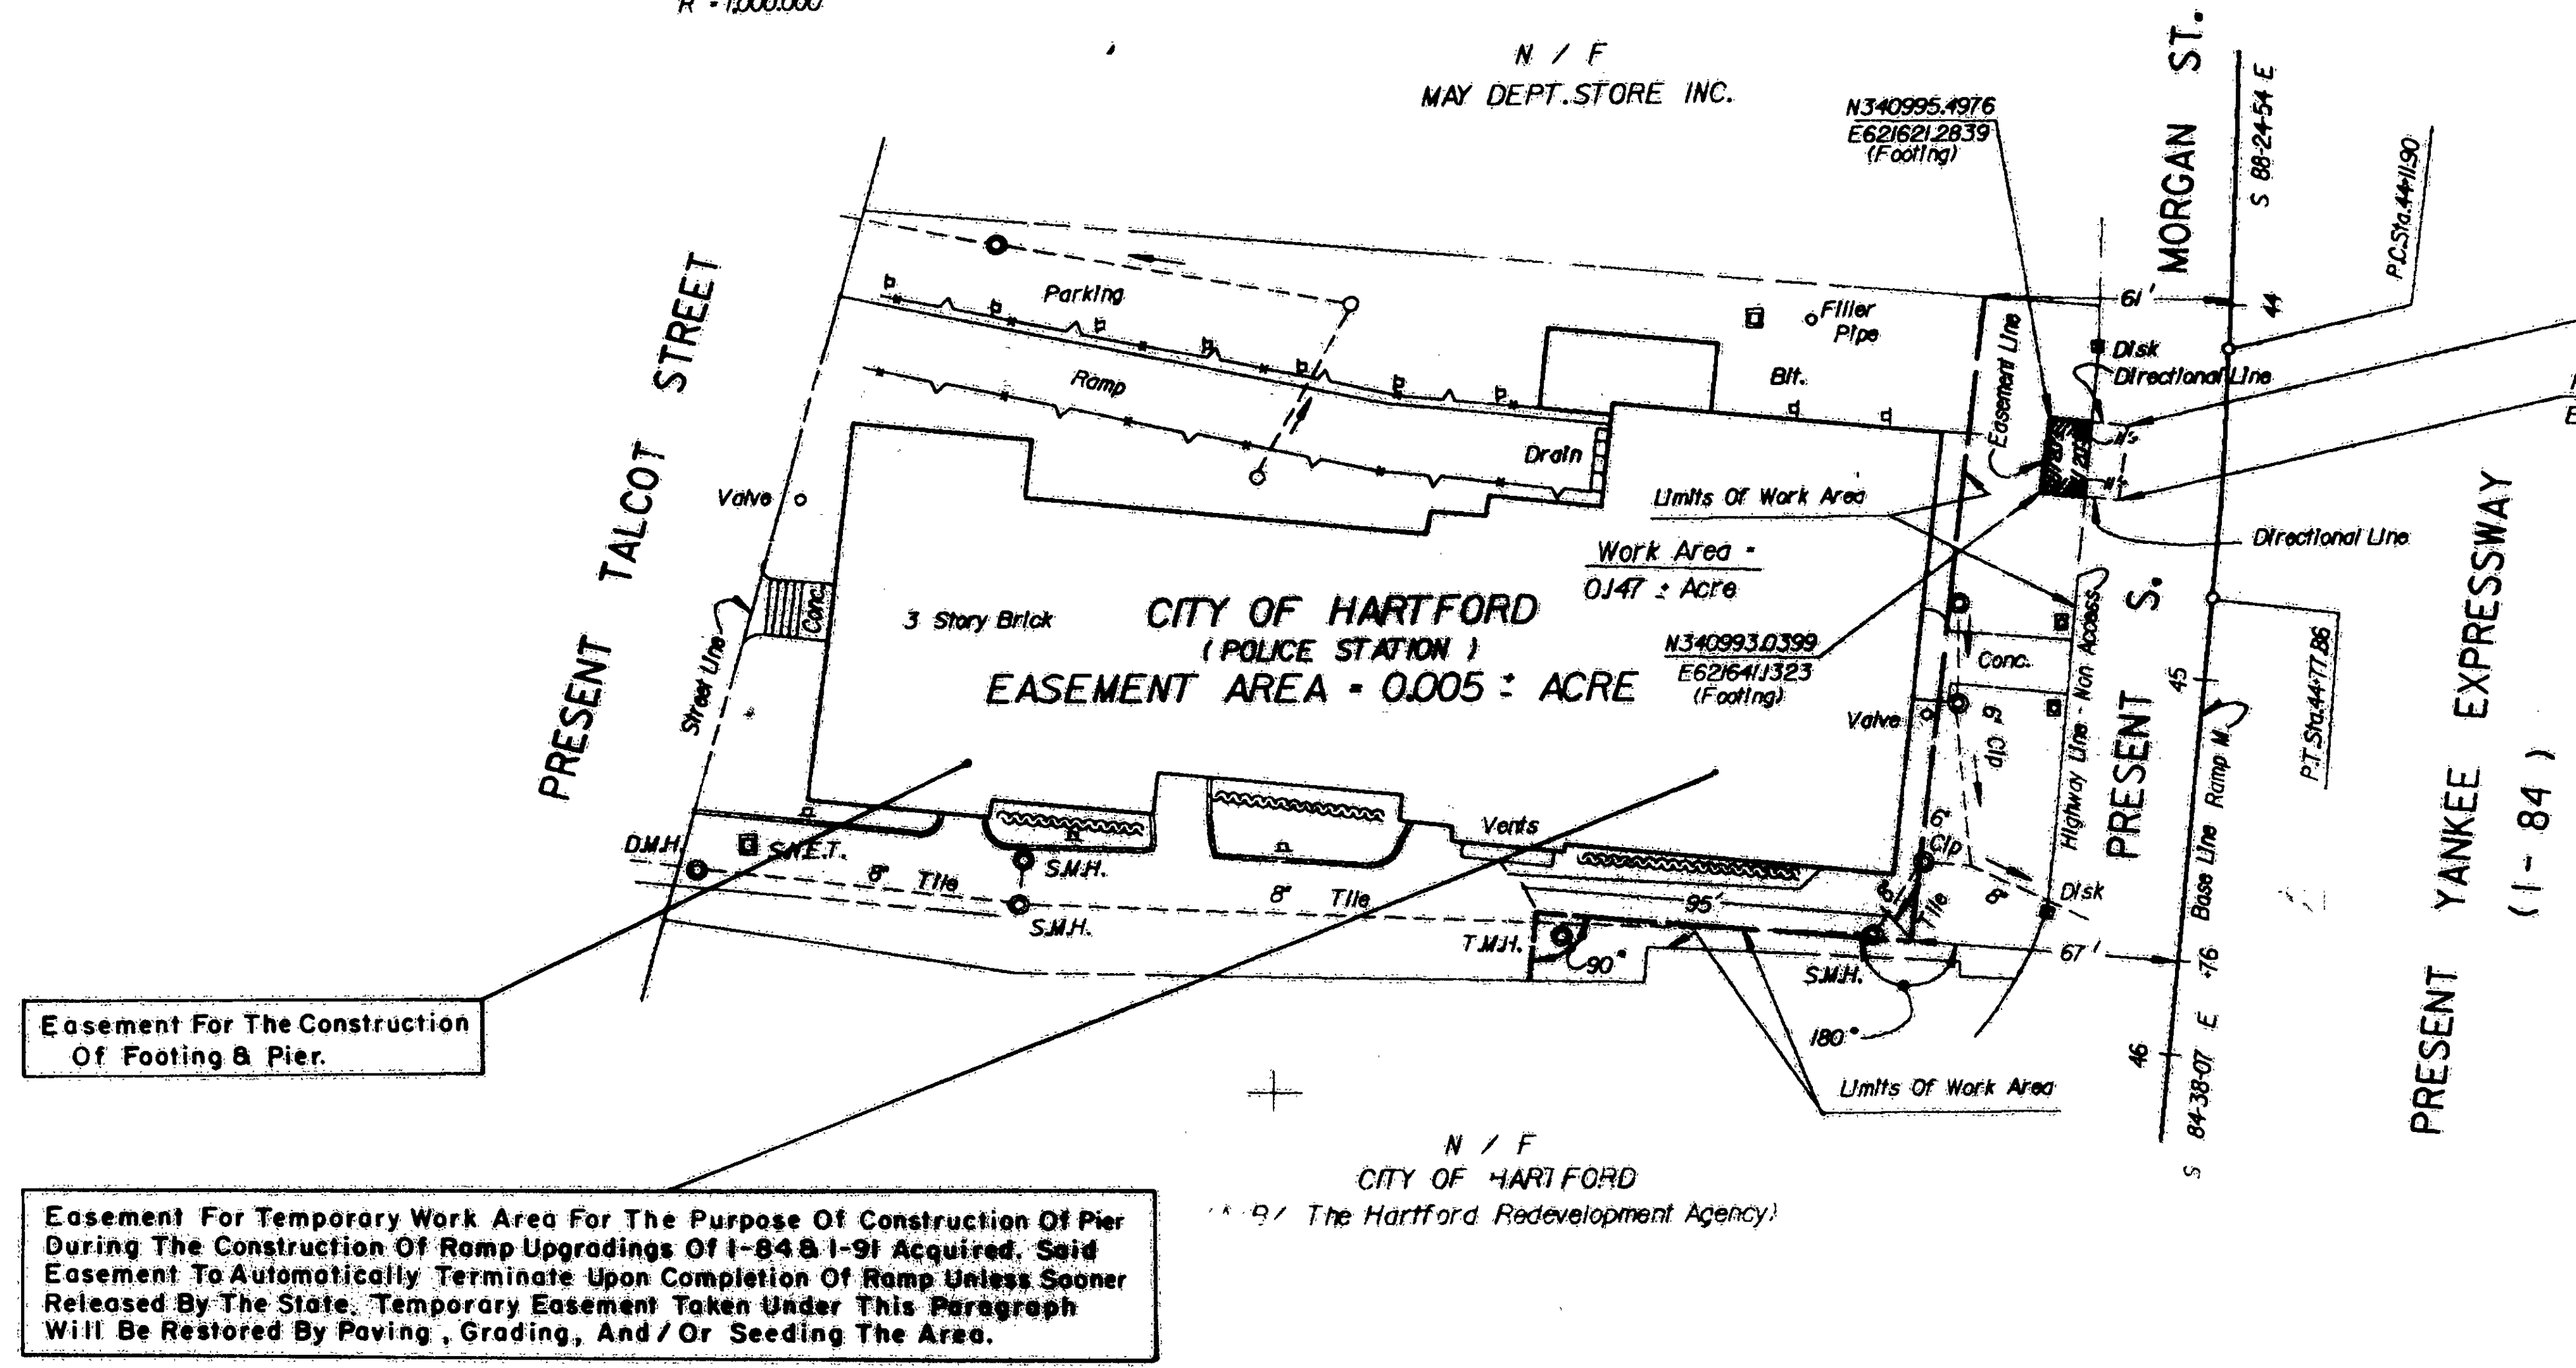

Drawn By E.M. Date 9/8/86
Checked By A.P.D. Date 9/10/86
File P06337505.PM

The portion of Talcot St shown on this plan is an established public street of the City of Hartford. Morgan St shown is City Maintained. I-84 is State Hwy.

6/2/87 Date
Anthony P. ... City Engineer

DATE	REVISION	REQ. BY
4-87	Take To Easement	S.S.

TOWN NO. 63
PROJECT NO. 63-375
SERIAL NO. 5
SHEET 1 OF 1

TITLE Tran.DIV. Eng. (Surveys)
DATE Sept. 1986

Michael J. ...

1-84-4(118)61

CITY OF HARTFORD
MAP SHOWING EASEMENT ACQUIRED FROM
CITY OF HARTFORD
BY
THE STATE OF CONNECTICUT
INTERSTATE ROUTE 91 & 84

SCALE 1" = 40'
ROBERT H. GUBALA
TRANSPORTATION CHIEF ENGINEER

Sept. 1986
BUREAU OF HIGHWAYS