




I HEREBY CERTIFY THAT THIS MAP AND SURVEY WERE PREPARED IN ACCORDANCE WITH THE STANDARDS OF A CLASS A-2 SURVEY AS DEFINED IN THE CODE OF PRACTICE FOR STANDARDS OF ACCURACY OF SURVEYS AND MAPS, ADOPTED DECEMBER 10, 1975 AS AMENDED BY THE CONNECTICUT ASSOCIATION OF LAND SURVEYORS, INC.

REGISTRATION NO. 3744 BY John Luchs Jr. DATE 4/15/87

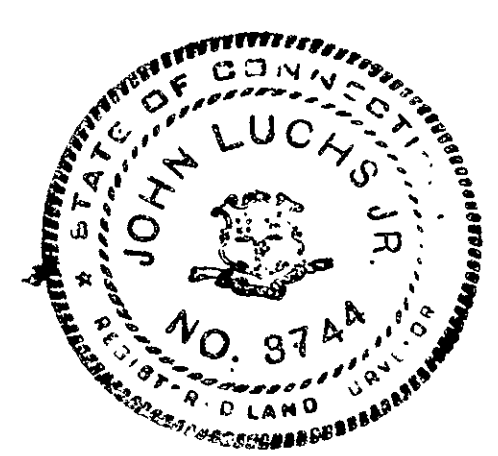

The portion of Stub Rd., now known as Savitt Way, shown on this plan is an established public street of the City of Hartford. Weston Park Rd is private.

5/7/87 Anthony Pienar
Date City Engineer

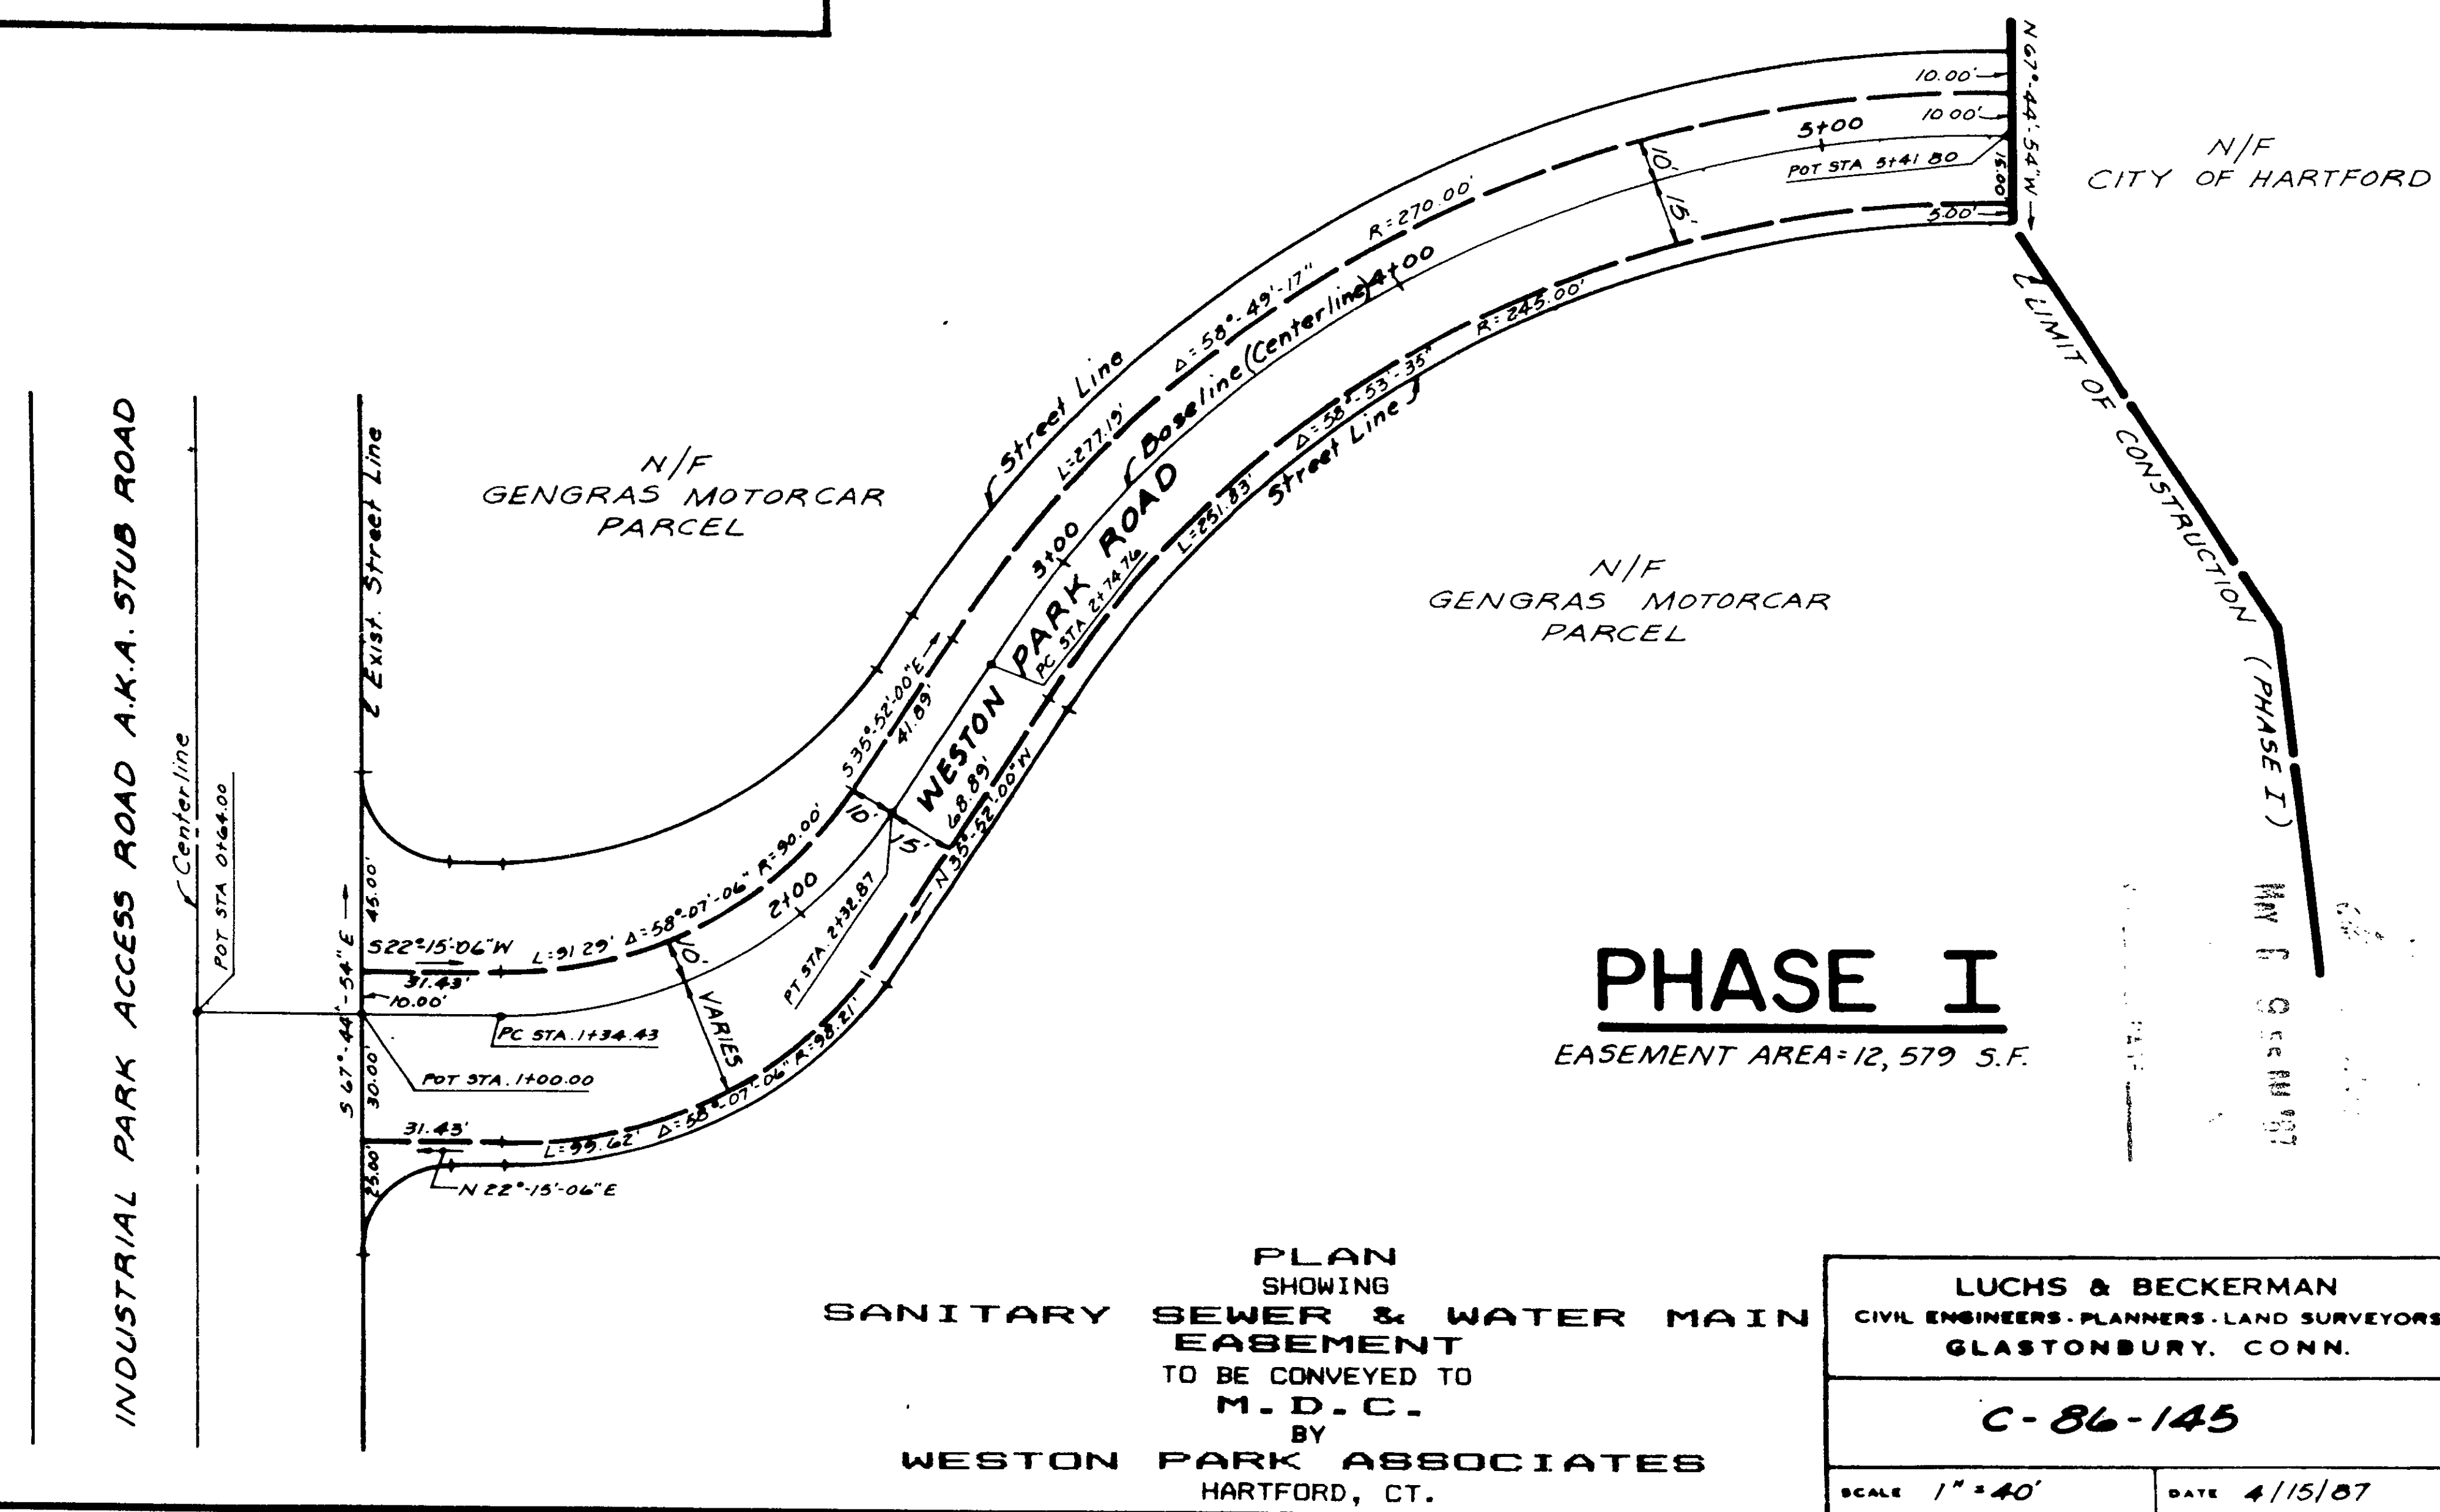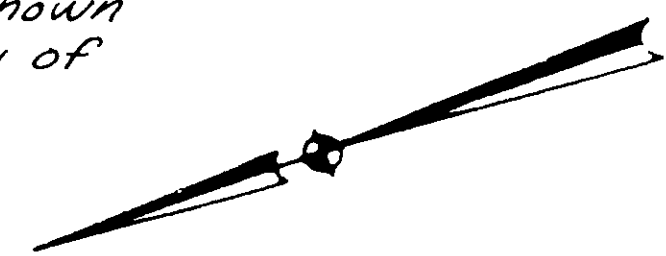

PLAN
SHOWING
SANITARY SEWER & WATER MAIN
EASEMENT
TO BE CONVEYED TO
M.D.C.
BY
WESTON PARK ASSOCIATES
HARTFORD, CT.

LUCHS & BECKERMAN
CIVIL ENGINEERS-PLANNERS-LAND SURVEYORS
GLASTONBURY, CONN.
C-86-145
SCALE 1"=40' DATE 4/15/87

1622

#114

