


N/F FATE & LILLIE REDDING

CAPEN STREET

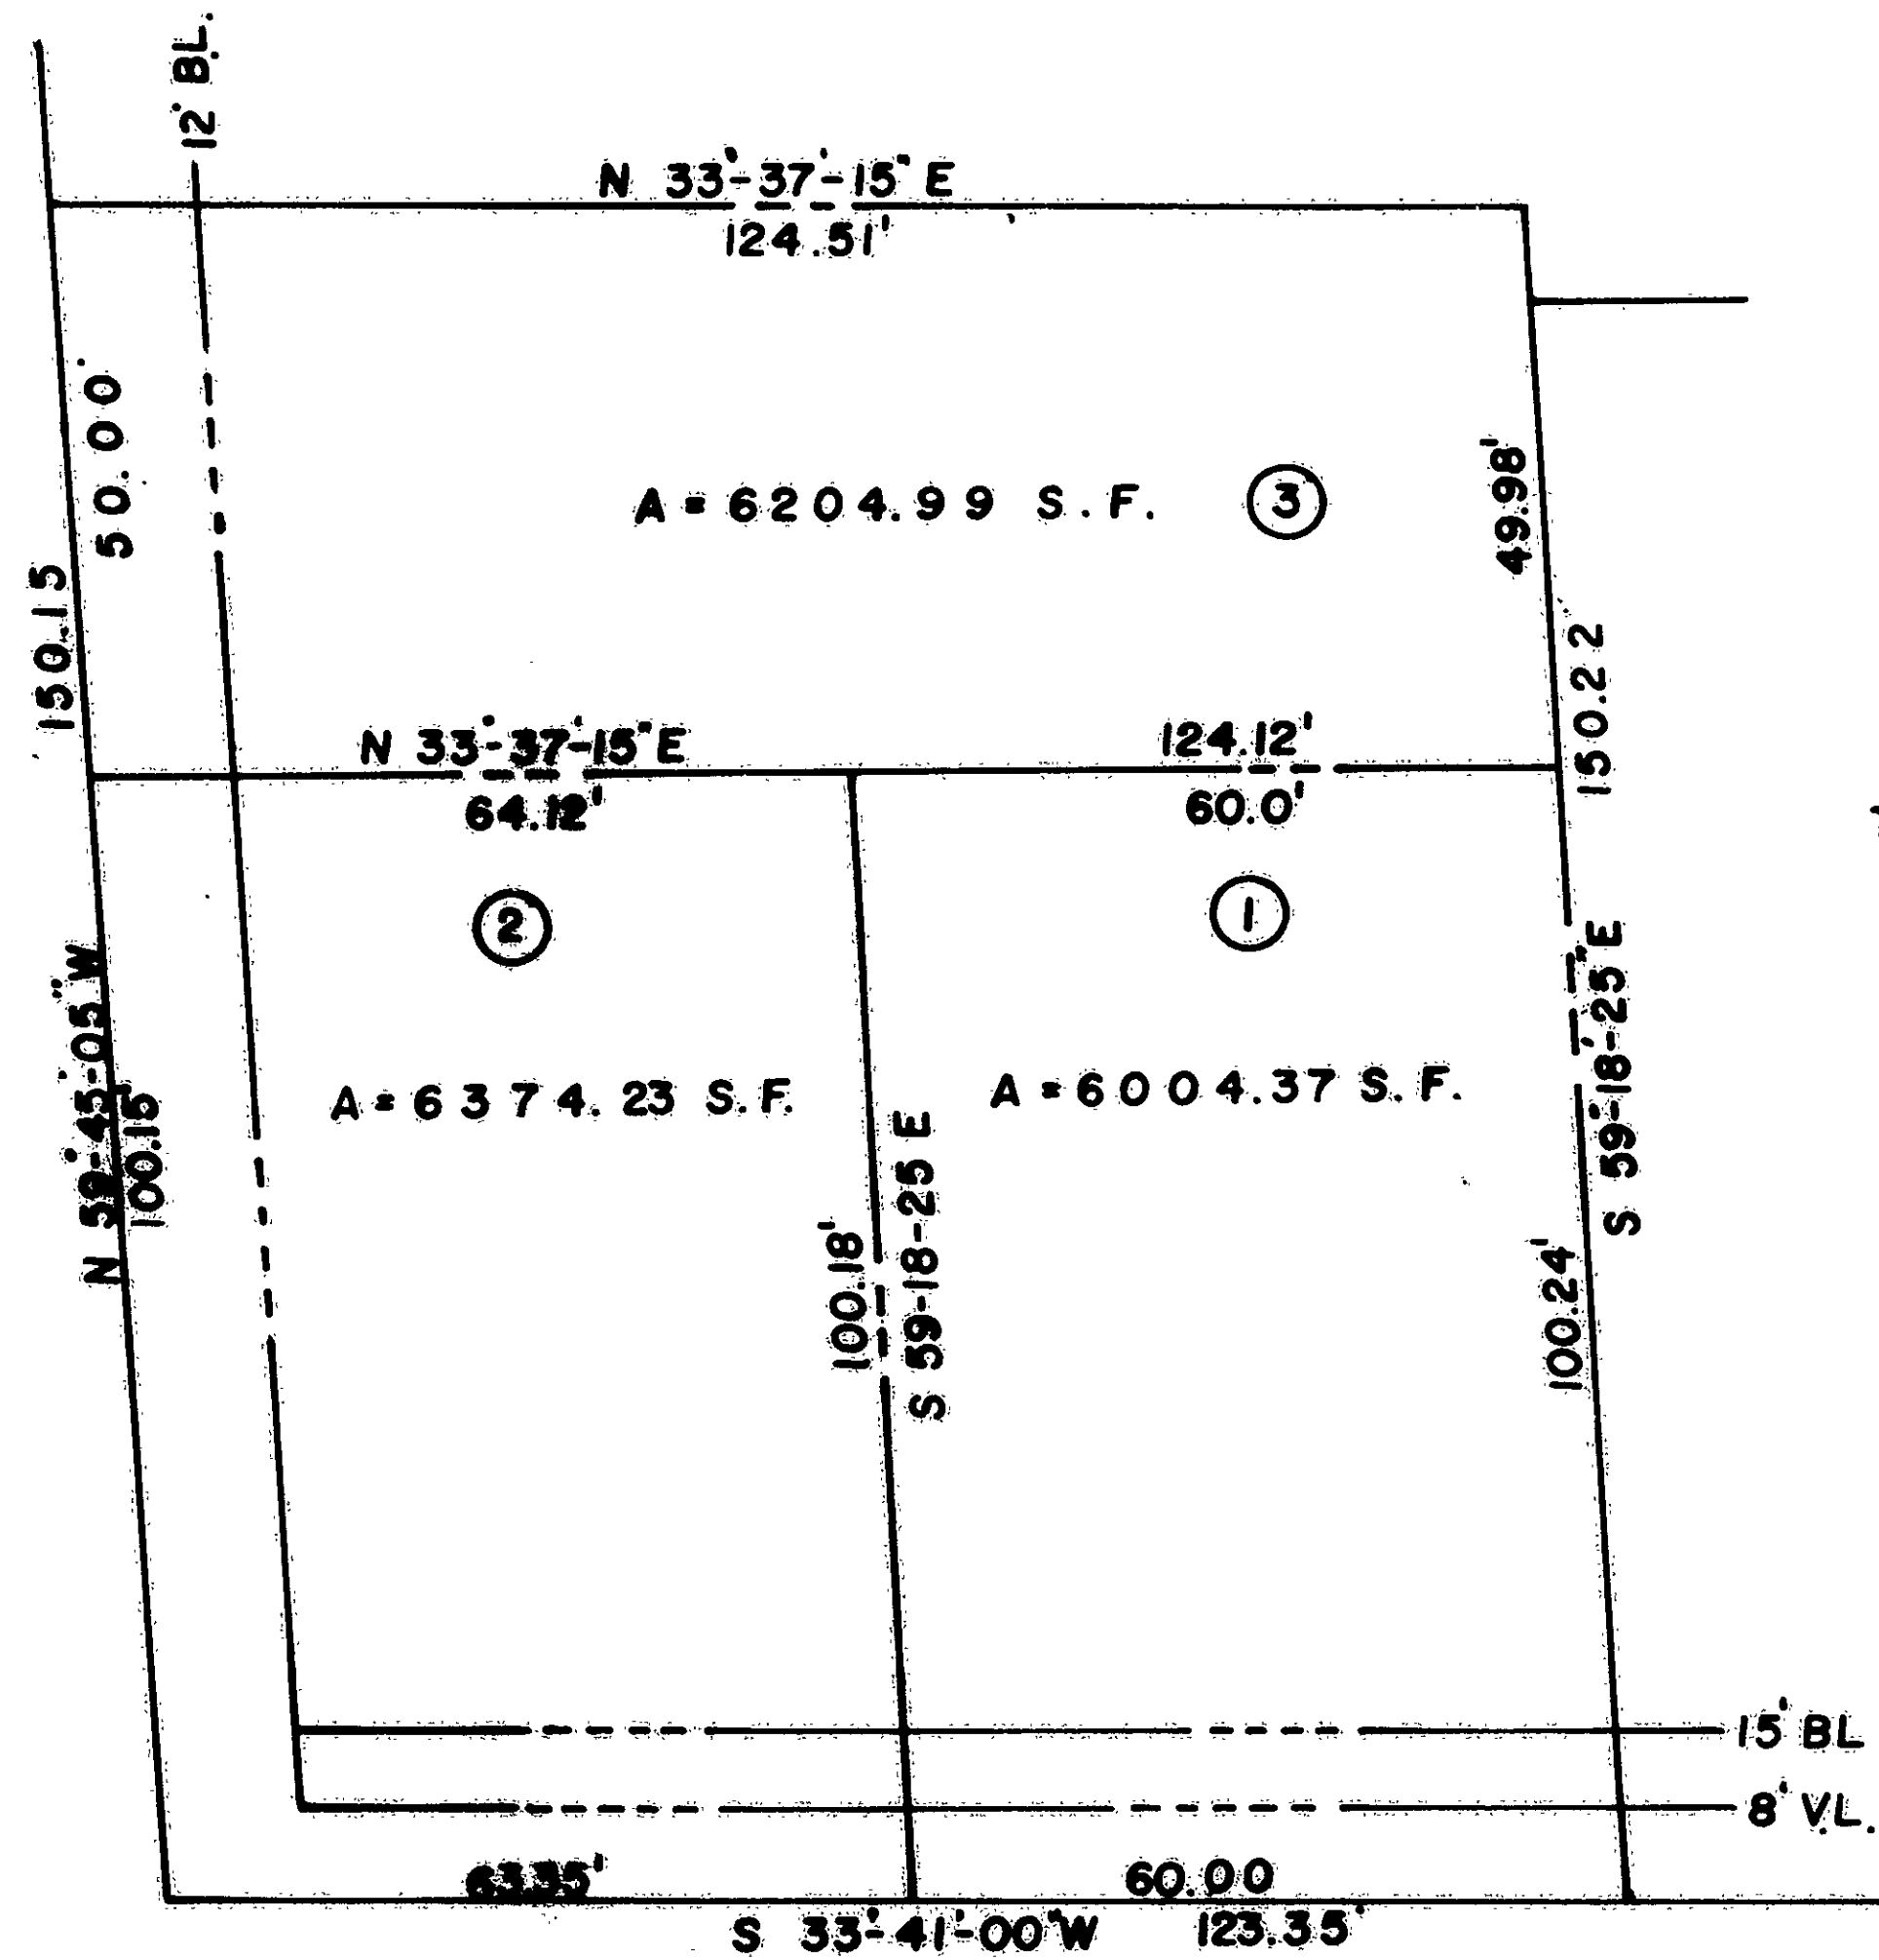


N/F THE HARTFORD DISPENSARY

PROPERTY IS LOCATED IN A B 4 ZONE

MAIN STREET

RECEIVED BY
JUL 11 20 PM '87
TOWN'S CLERK
HARTFORD

The portions of Capen St. and Main St. shown on this plan are established public streets of the City of Hartford.
Date 7/17/87
City Engineer

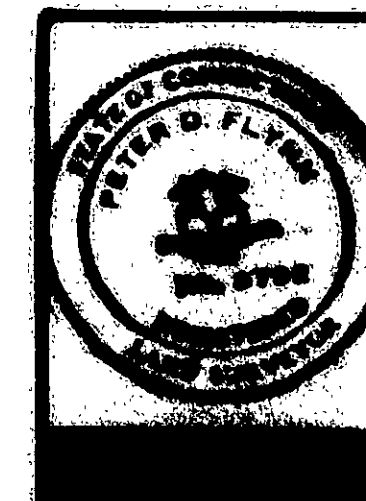

BOUNDARY SURVEY LOT CUT UP
PROPERTY OF JOSEPH & JO HOLT
MAIN & CAPEN ST.
HARTFORD, CT.

date: 4-27-87 drawn by: J. C. job no:
scale: 1"=20' checked by: sheet no: 10F1

revisions: