


FAS FILE CORP IRVINE CA		EFM 34
1629		

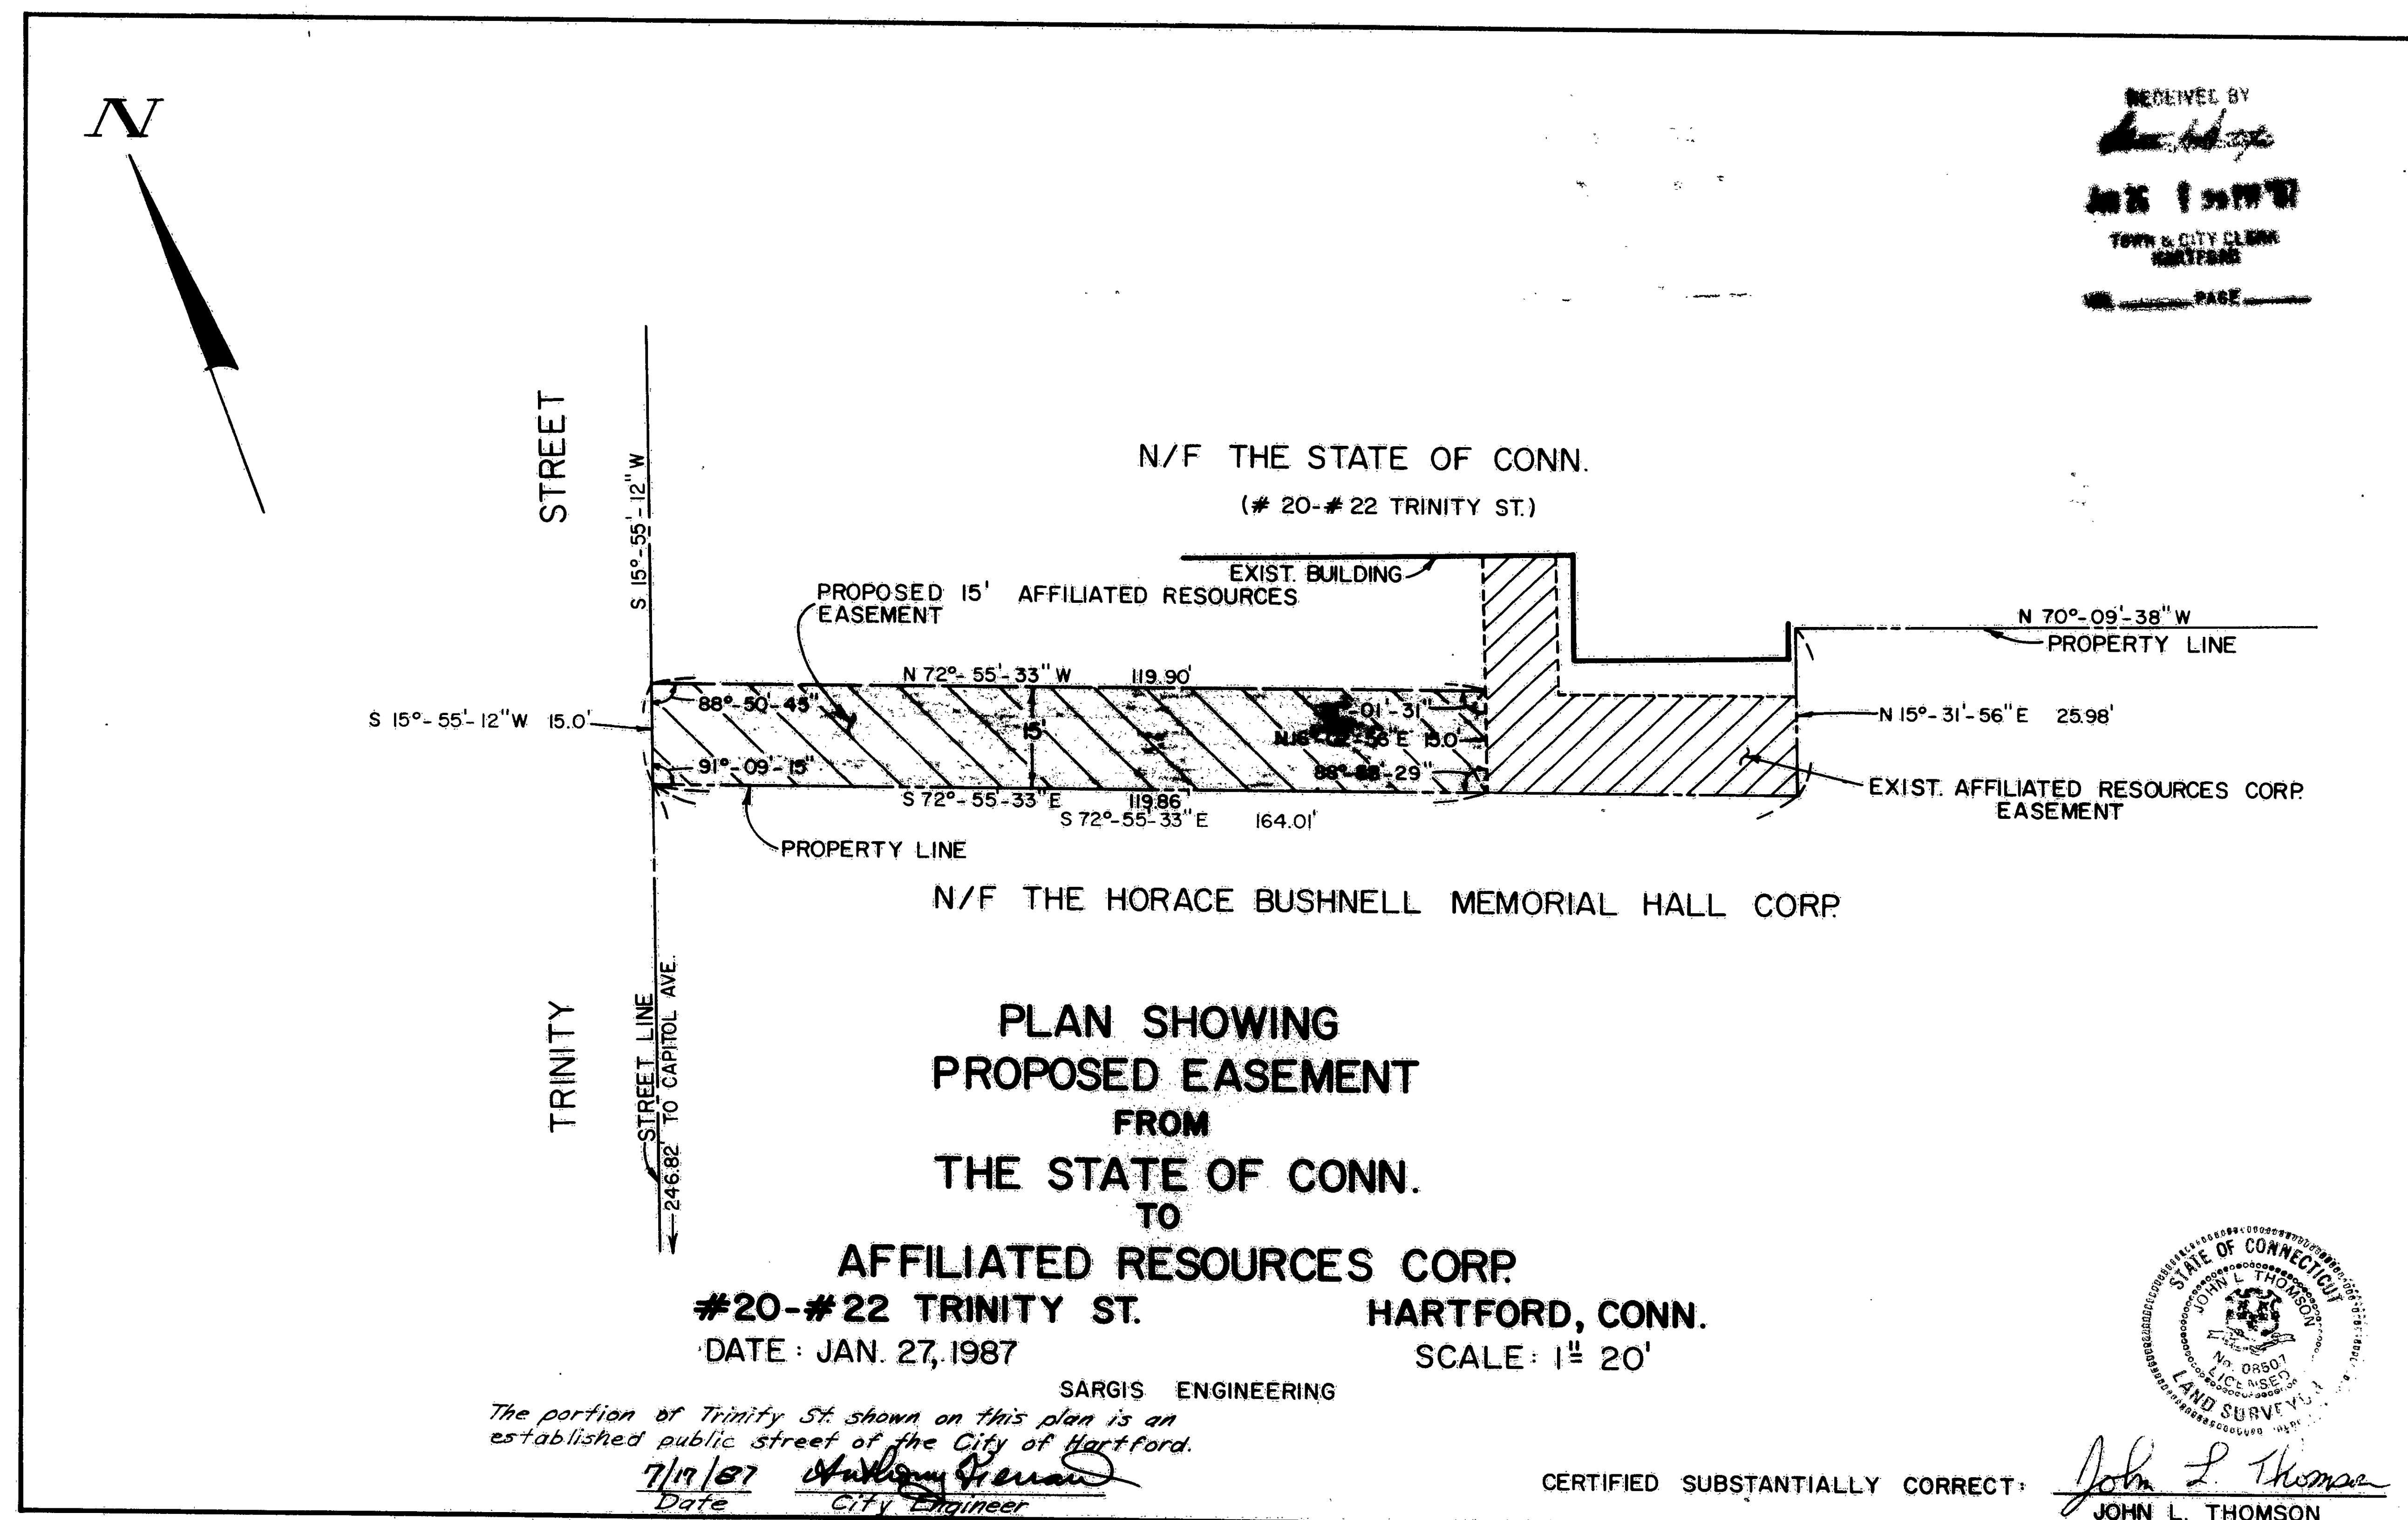

B6