


I HEREBY CERTIFY THAT THIS MAP AND SURVEY WERE PREPARED IN ACCORDANCE WITH THE STANDARDS OF A CLASS A-2 SURVEY AS DEFINED IN THE CODE OF PRACTICE FOR STANDARDS OF ACCURACY OF SURVEYS AND MAPS, ADOPTED DECEMBER 10, 1975 AS AMENDED BY THE CONNECTICUT ASSOCIATION OF LAND SURVEYORS, INC.

REGISTRATION NO. 3744 BY John Luchs DATE 7/8/87

The portion of Stub Rd. now known as Savitt Way, is an established public street of the City of Hartford.
The Rev. R.A. Moody Overpass is City Maintained.
9/13/87
Date
John Luchs
City Engineer

RECEIVED BY
John Luchs
AUG 7 10 11 AM '87
TOWN & CITY CLERK
HARTFORD
VOL. PAGE

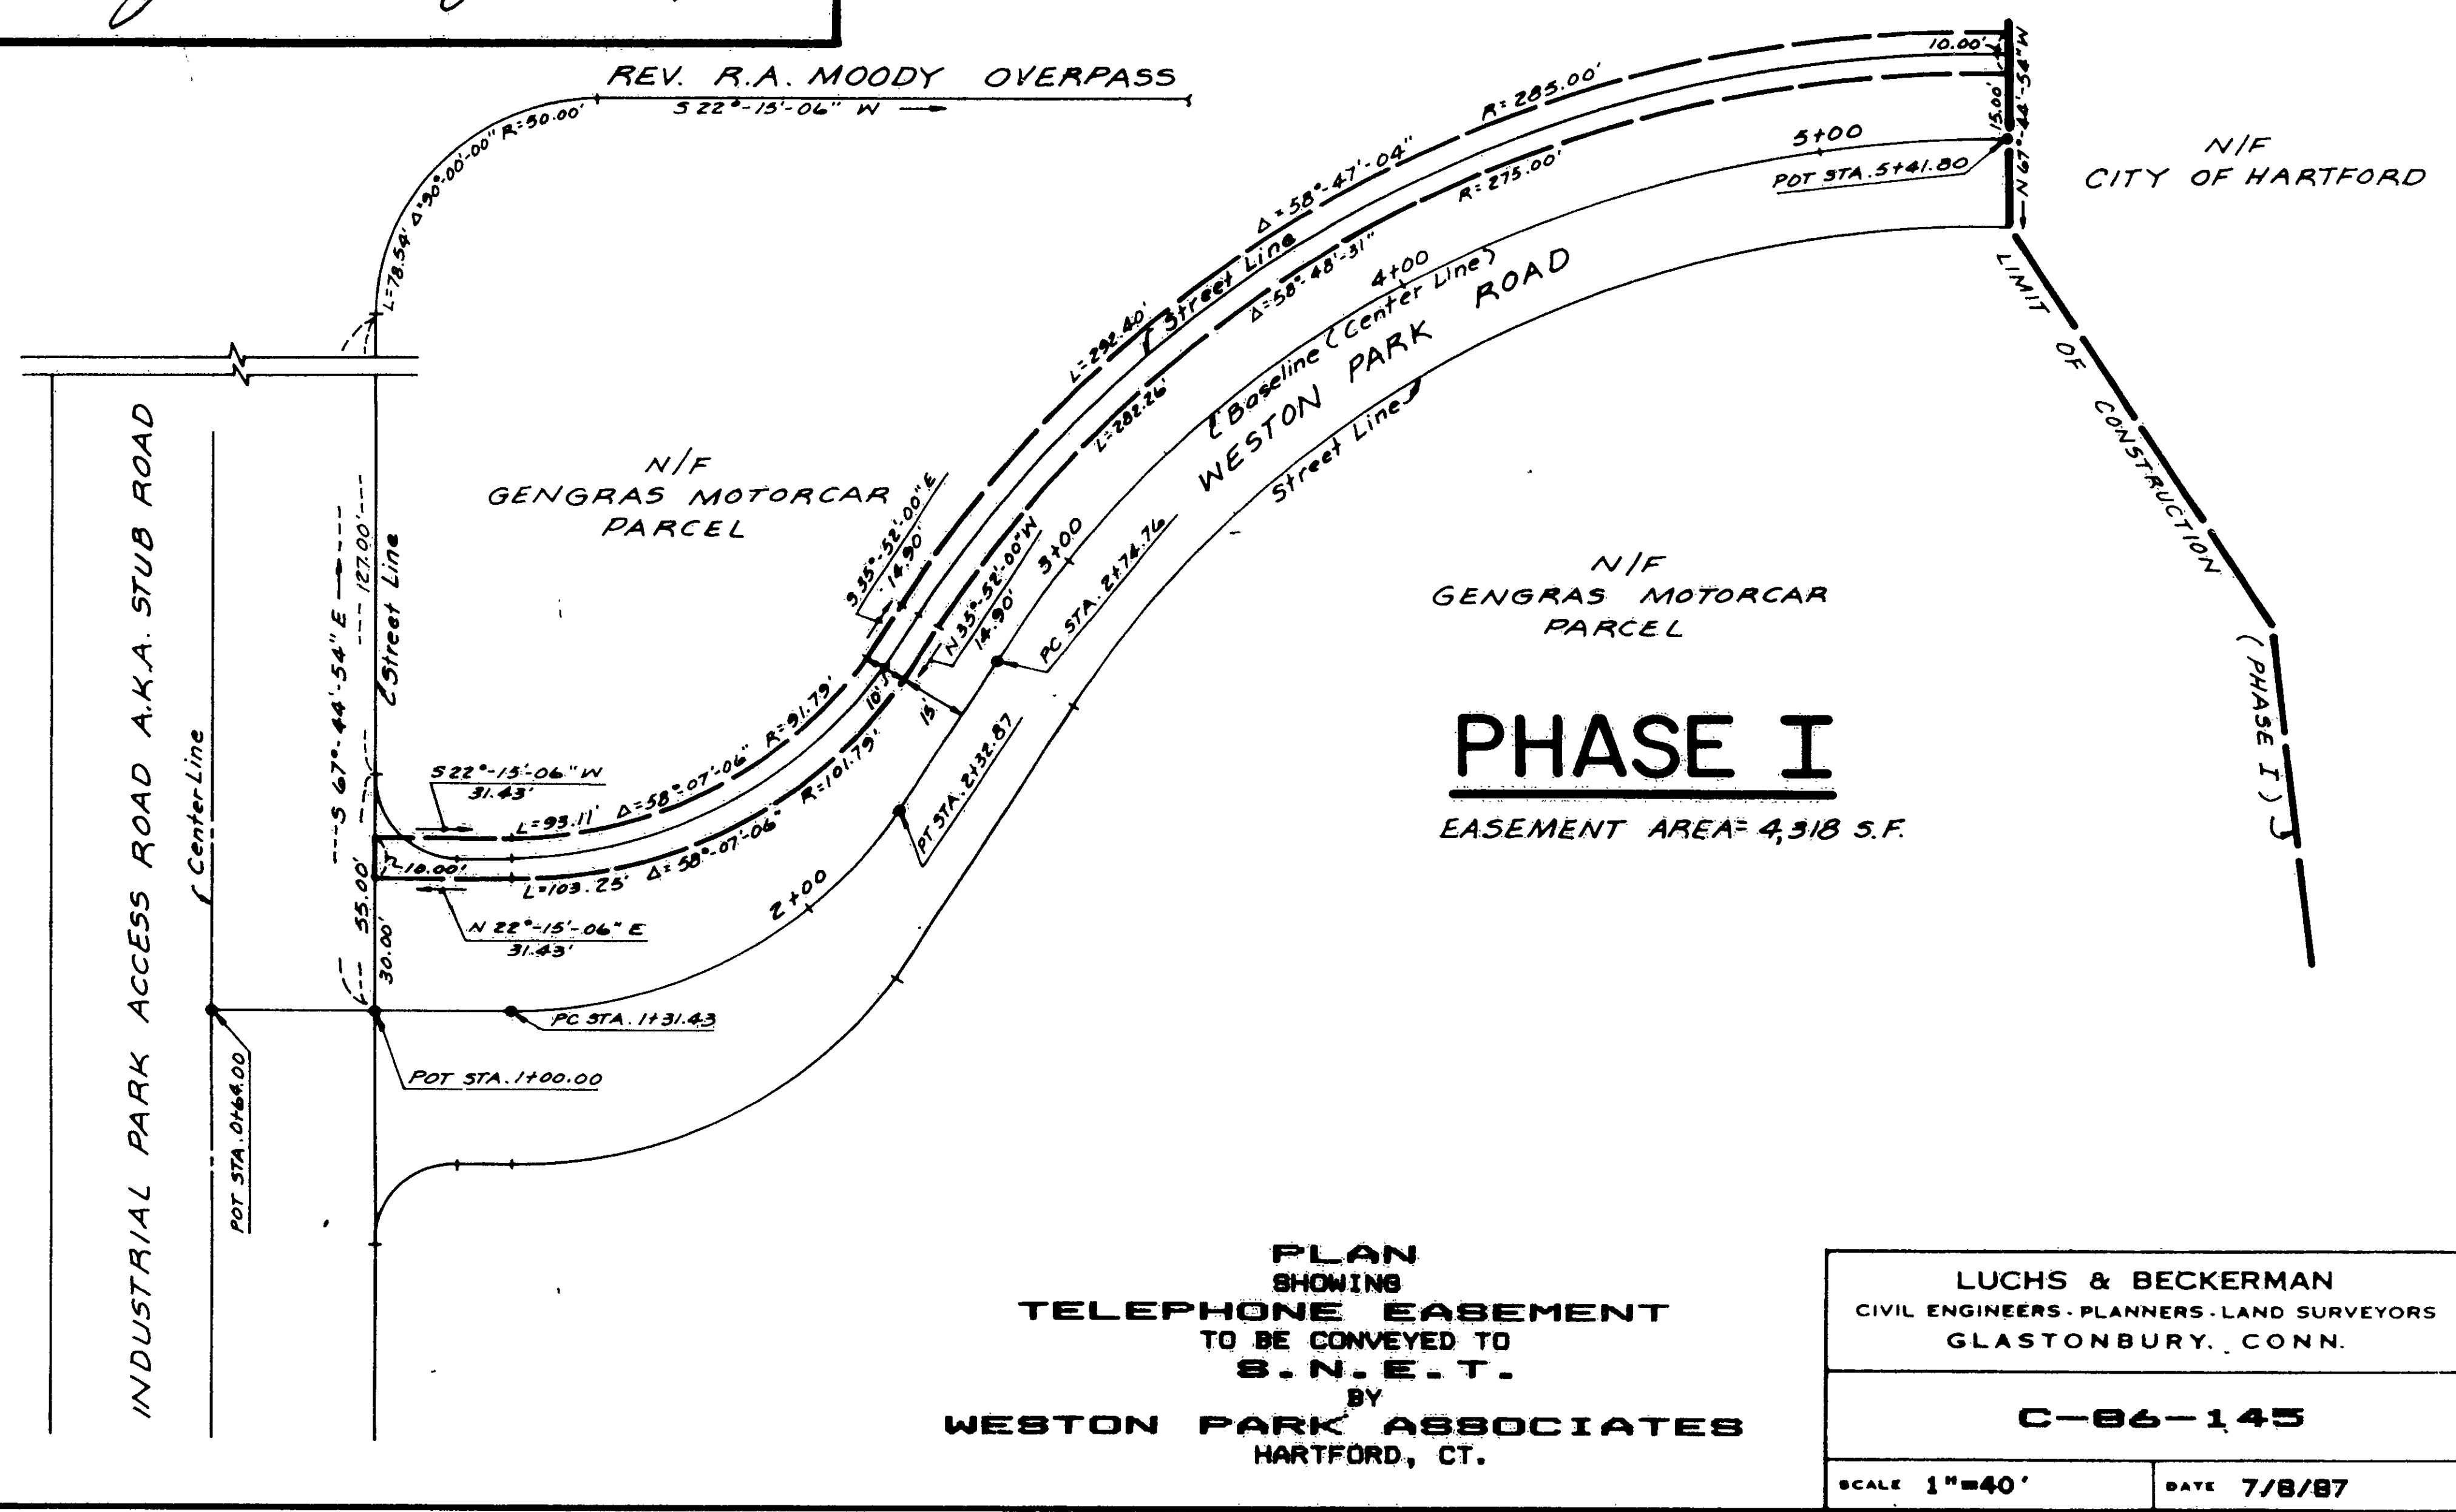

135

1638

