


NOTED
 1643
 SEP 3 2 16 PM '81
 1643

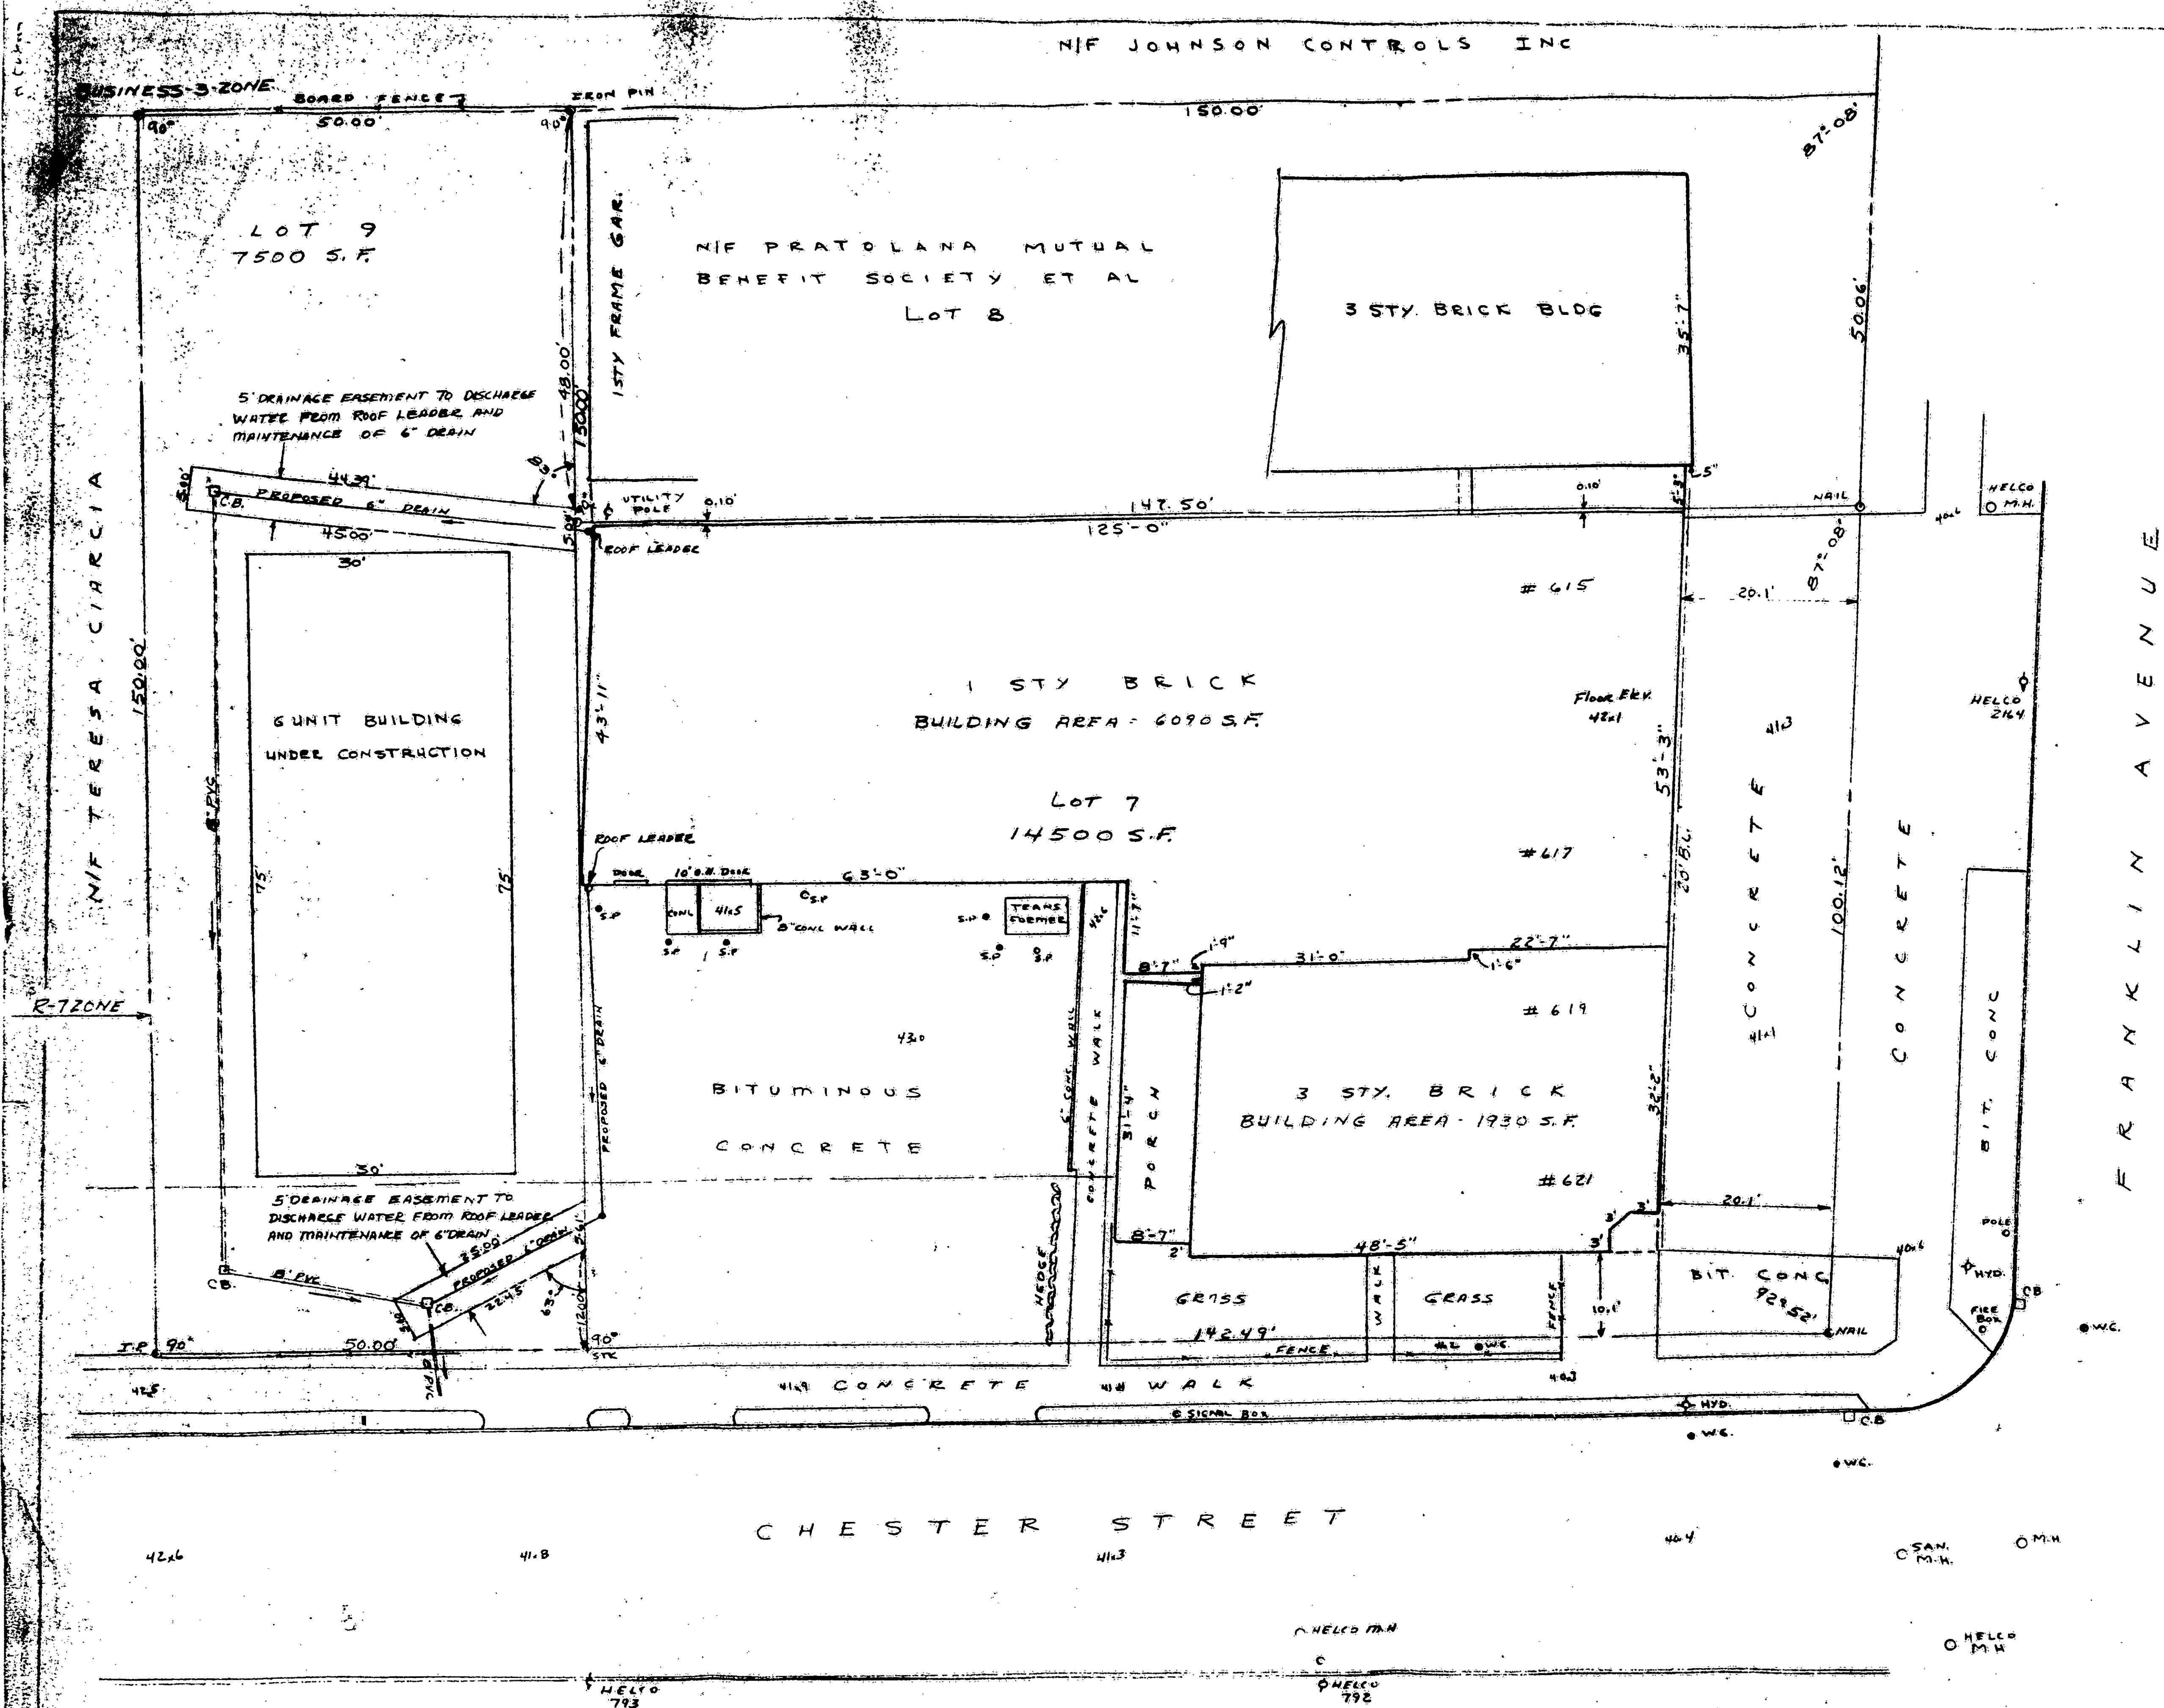

PROPERTY OF
 ANTONIO SABATINI
 LOCATED ON CHESTER ST. & FRANKLIN AVE.
 HARTFORD CONNECTICUT
 SCALE 1" = 10' MAY 12, 1982

REVISED NOV. 22, 1982
 REVISED JAN. 19, 1985
 REVISED APRIL 27, 1986

AREA OF PARCEL 22,000 S.F.

The portions of Chester St. and Franklin Ave. shown on this plan are established public streets of the City of Hartford.
 9/10/81 Date
 City Engineer

I HEREBY CERTIFY THAT THIS MAP AND SURVEY WERE PREPARED IN ACCORDANCE WITH THE STANDARDS OF A CLASS A SURVEY AS DEFINED IN THE CODE OF PRACTICE FOR STANDARDS OF ACCURACY OF SURVEYS AND MAPS ADOPTED DEC. 10, 1975 AS AMENDED BY THE CONNECTICUT ASSOCIATION OF LAND SURVEYORS.
 C. Pagnetta L.S. 4477