


1645

REGISTERED
SEP 16 11 54 AM '87
TOWN OF HARTFORD
HARTFORD
VOL. PAGE

PROPERTY SURVEYED FOR
STATE OF CONNECTICUT
82-84, 86 WARD STREET
HARTFORD, CONNECTICUT
19 MAY 1986
PROJECT BI-JD-78
SCALE: 1"=20'

NIF STATE OF CONNECTICUT

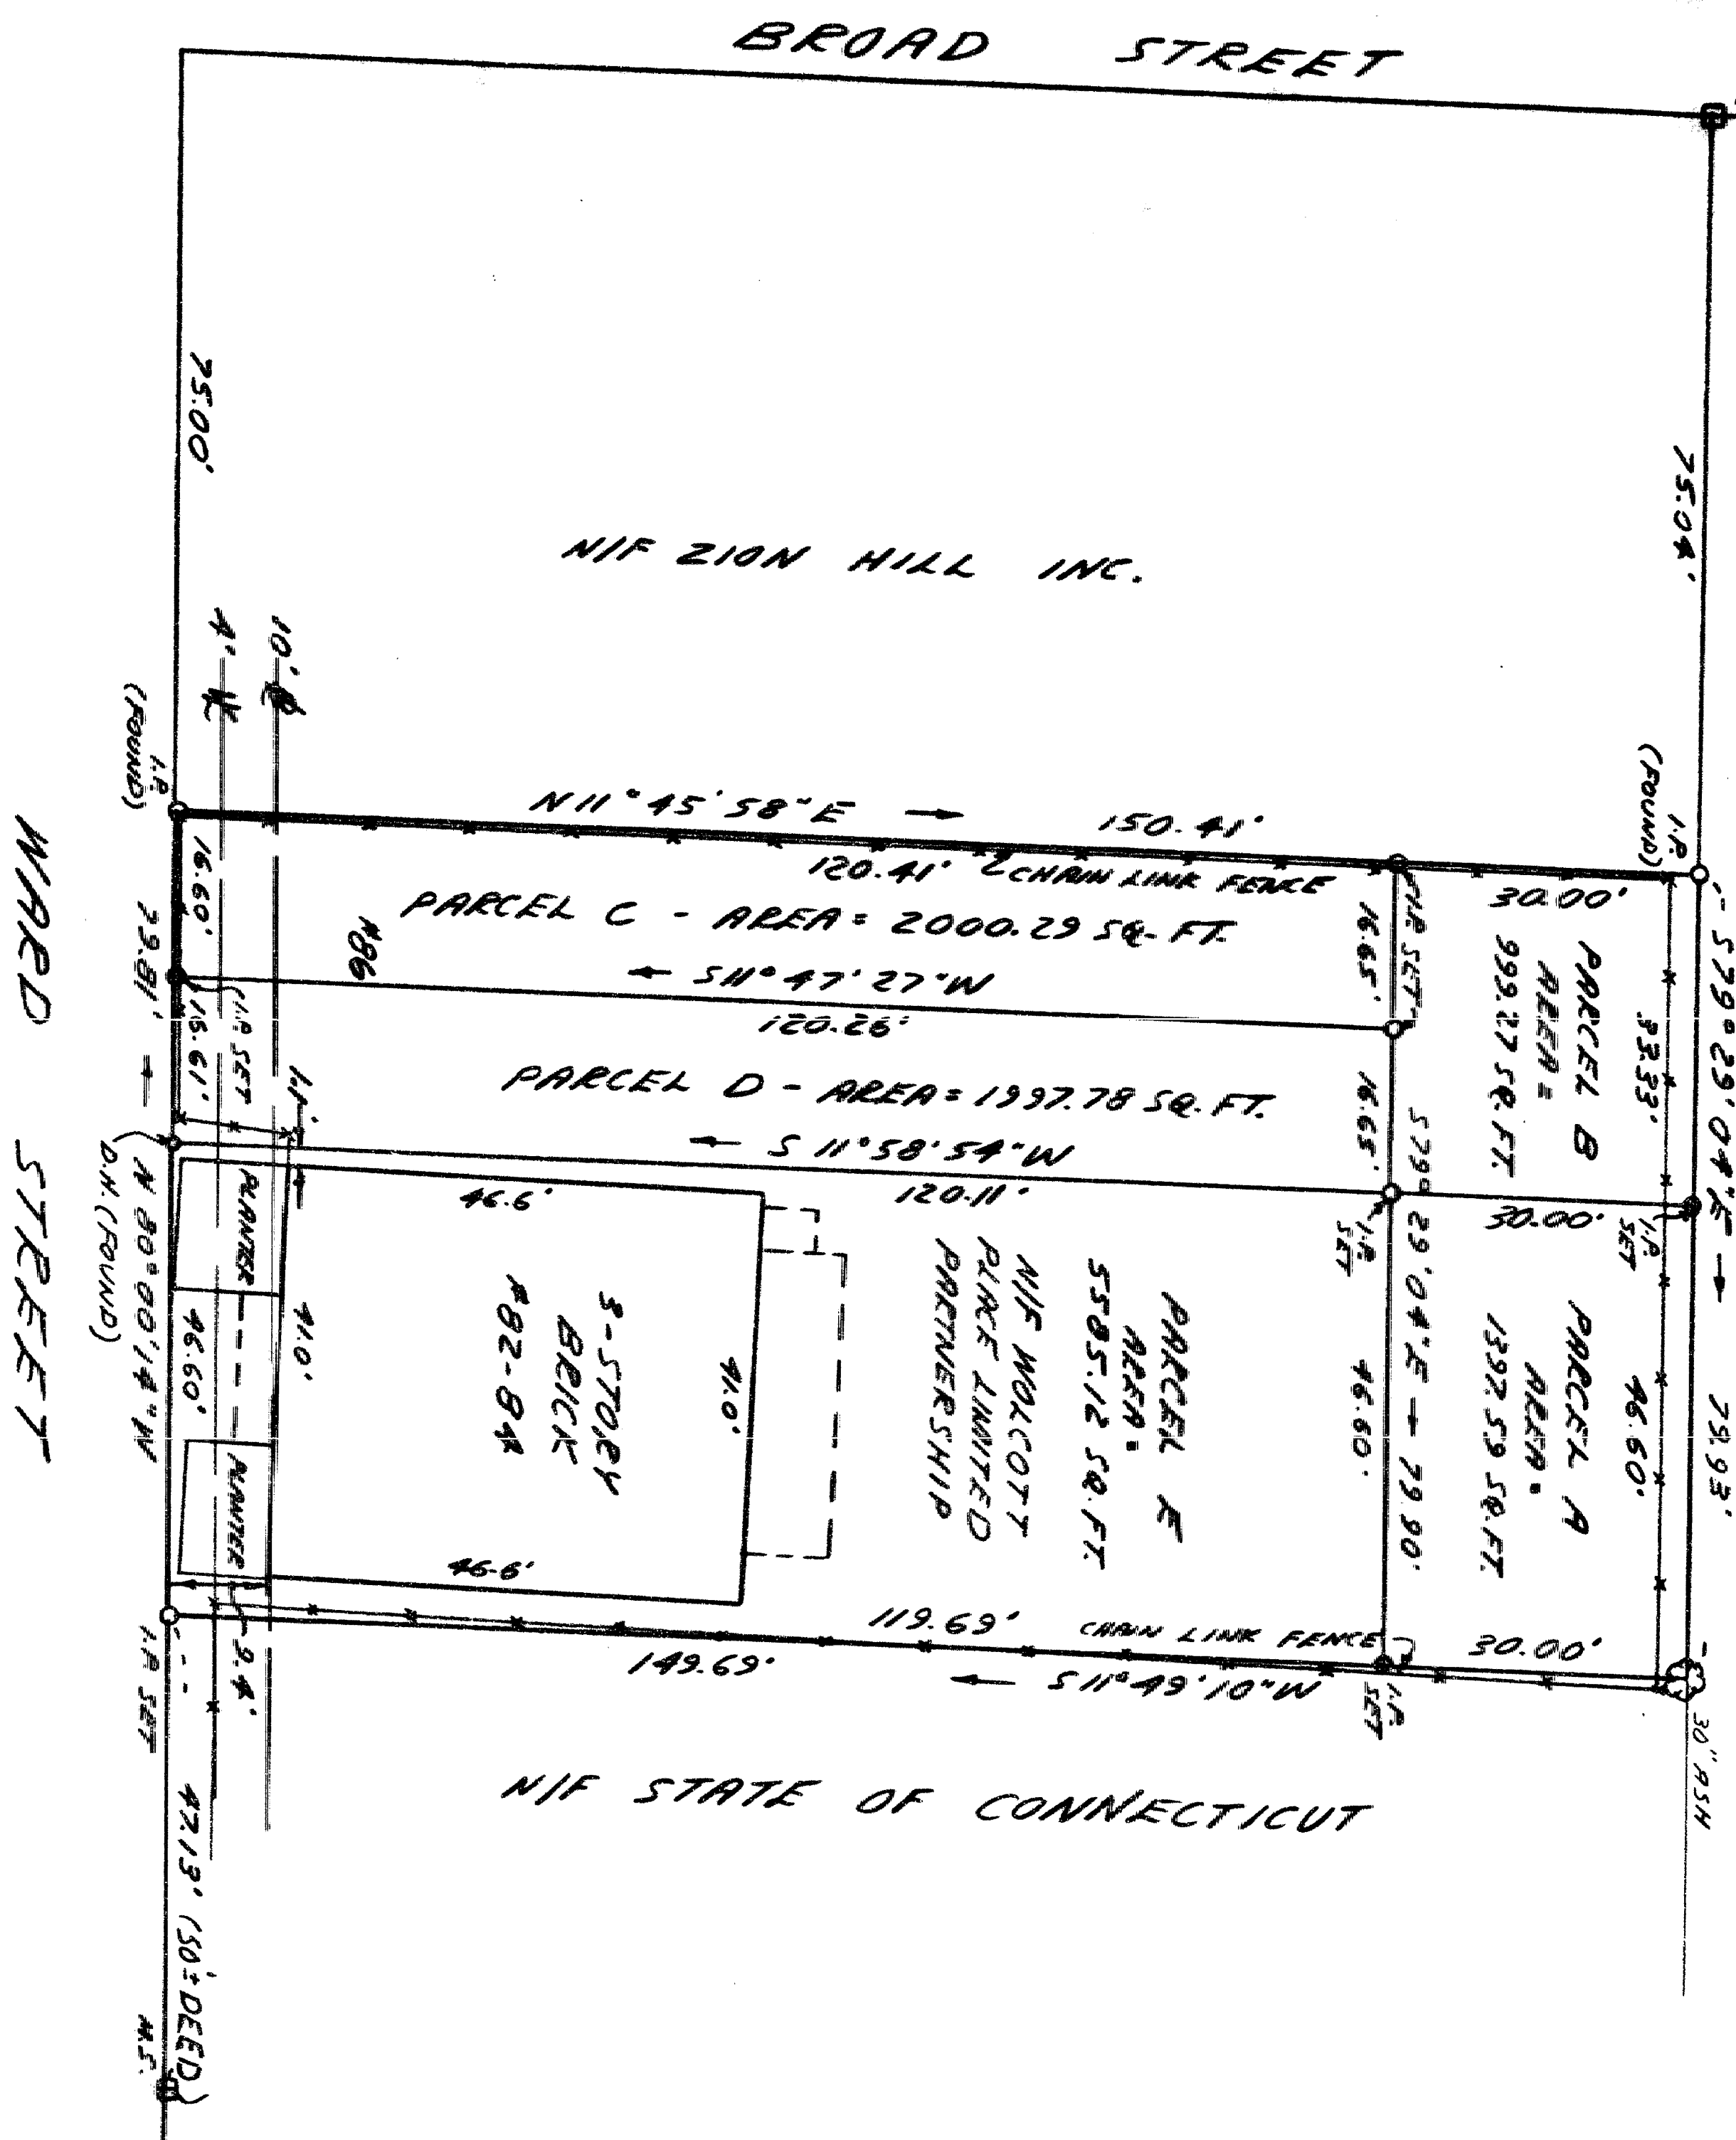

5h91
EAST FILE COMP. IRVING CO.
REV. 34

NOTES:

1. PARCEL ZONE: B-2
2. PARCEL A-TO BE CONVEYED TO STATE OF CONNECTICUT
- PARCEL B-TO BE CONVEYED TO STATE OF CONNECTICUT
- PARCEL C-TO BE CONVEYED TO STATE OF CONNECTICUT
- PARCEL D-TO BE CONVEYED TO WALCOTT PLACE LIMITED PARTNERSHIP

The portions of Ward St. and Broad St. shown on this plan are established public streets of the City of Hartford.

Date 9/17/87
City Engineer

7-14-87
6-17-86
REVISED: 5-23-86

HALLISEY & HERBERT
CIVIL ENGINEERS & LAND SURVEYORS
1890 SILAS DEANE HIGHWAY, ROCKY HILL, CONNECTICUT

JOB No. 1215

I HEREBY DECLARE TO STATE OF CONNECTICUT
THAT THIS MAP & SURVEY WERE PREPARED IN
ACCORDANCE WITH THE STANDARDS OF A CLASS A-2
SURVEYOR IN THE STATE OF CONNECTICUT FOR
STANDARDS OF ACCURACY OF SURVEY PRACTICE
ADOPTED DECEMBER 10, 1975 AS AMENDED BY THE
CONNECTICUT ASSOCIATION OF LAND SURVEYORS, INC.

BY: *James H. Herbert*

1645

142

10/10