
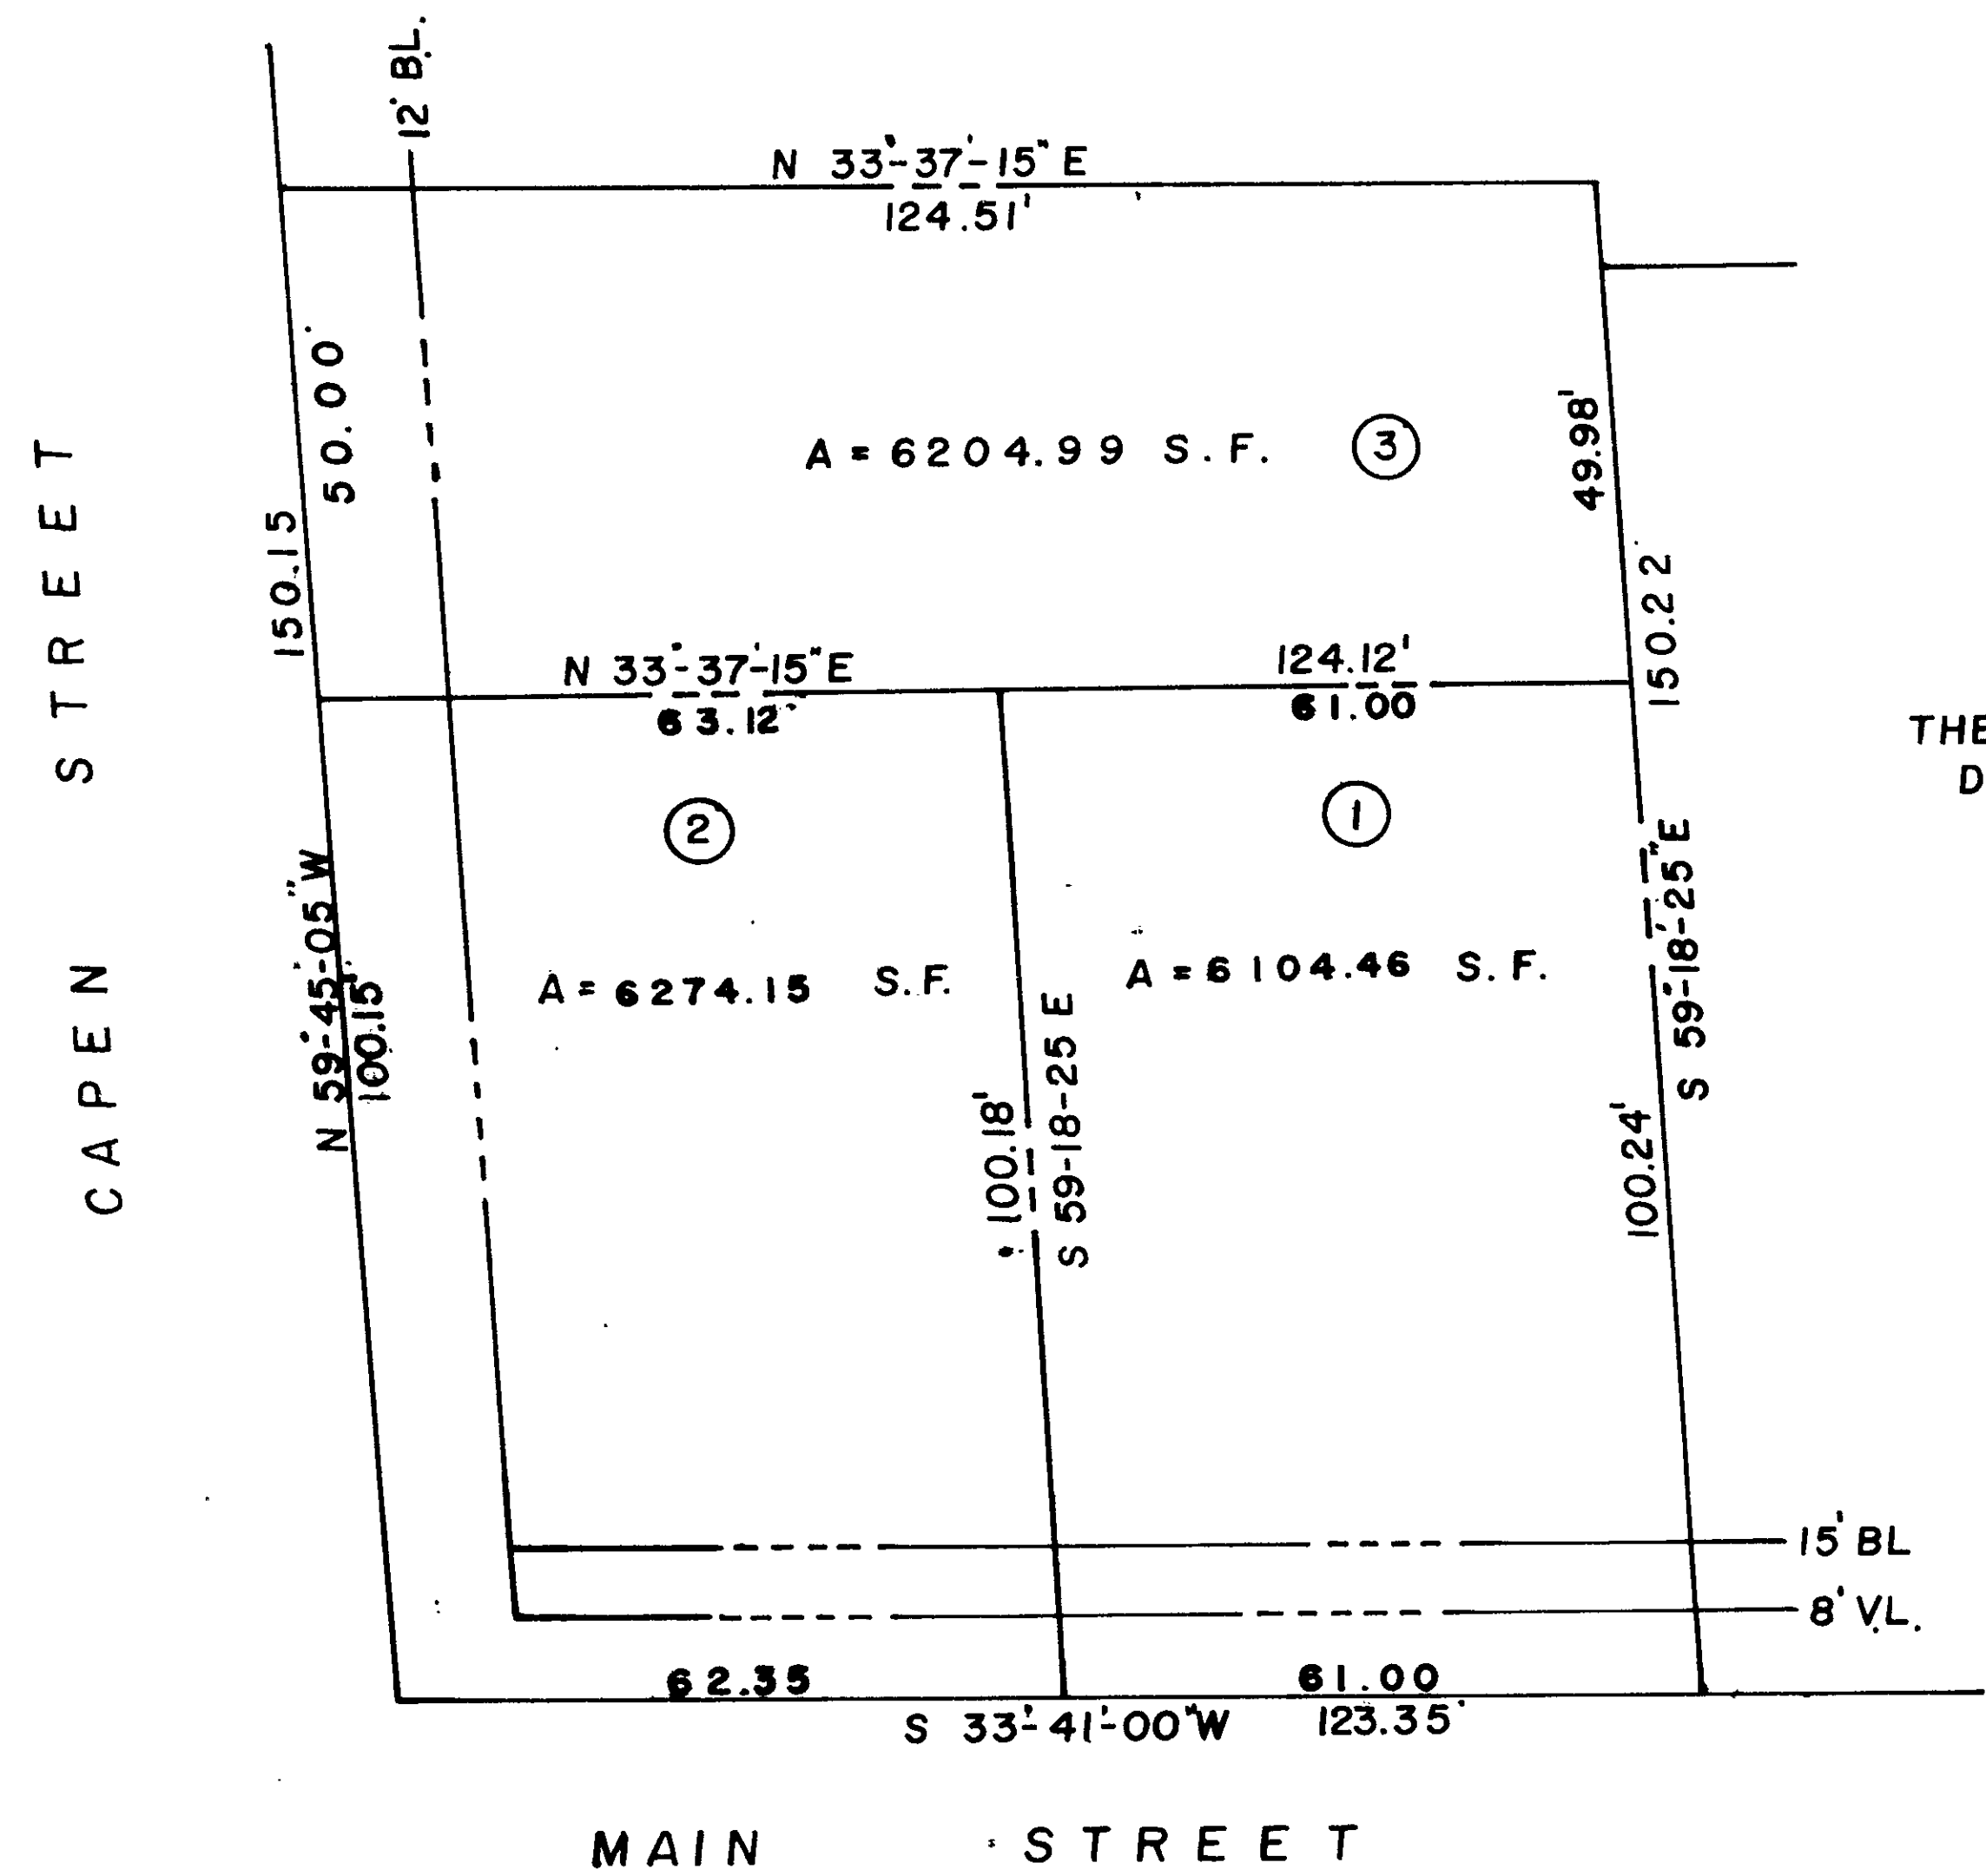


Oct 6 10 33 AM '87
TOWN ENGINEER
HARTFORD
VOL. _____ PAGE _____

N/F FATE & LILLIE REDDING

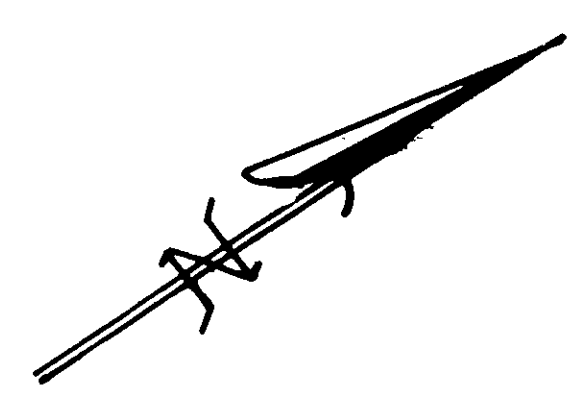

N/F THE HARTFORD DISPENSARY

PROPERTY IS LOCATED IN A B 4 ZONE

The portions of Main St. and Capen St. shown on this plan are established public streets of the City of Hartford.
Date 10/3/87 City Engineer

I HEREBY CERTIFY THAT THIS MAP AND SURVEY WERE PREPARED IN ACCORDANCE WITH THE STANDARDS OF A CLASS A-1 SURVEY AS DEFINED IN THE CODE OF PRACTICE FOR STANDARDS OF ACCURACY OF SURVEYS AND MAPS ADOPTED DECEMBER 10, 1978 AS AMENDED BY THE CONNECTICUT ASSOCIATION OF LAND SURVEYORS, INC.

	BOUNDARY SURVEY LOT CUT UP PROPERTY OF JOSEPH & JO HOLT MAIN & CAPEN ST. HARTFORD, CT.			revision 9-24-87
	date: 4-27-87	drawn by: J. C.	job no:	
	scale: 1"=20'	checked by: J. C.	sheet no: 1 OF 1	

1651 148