


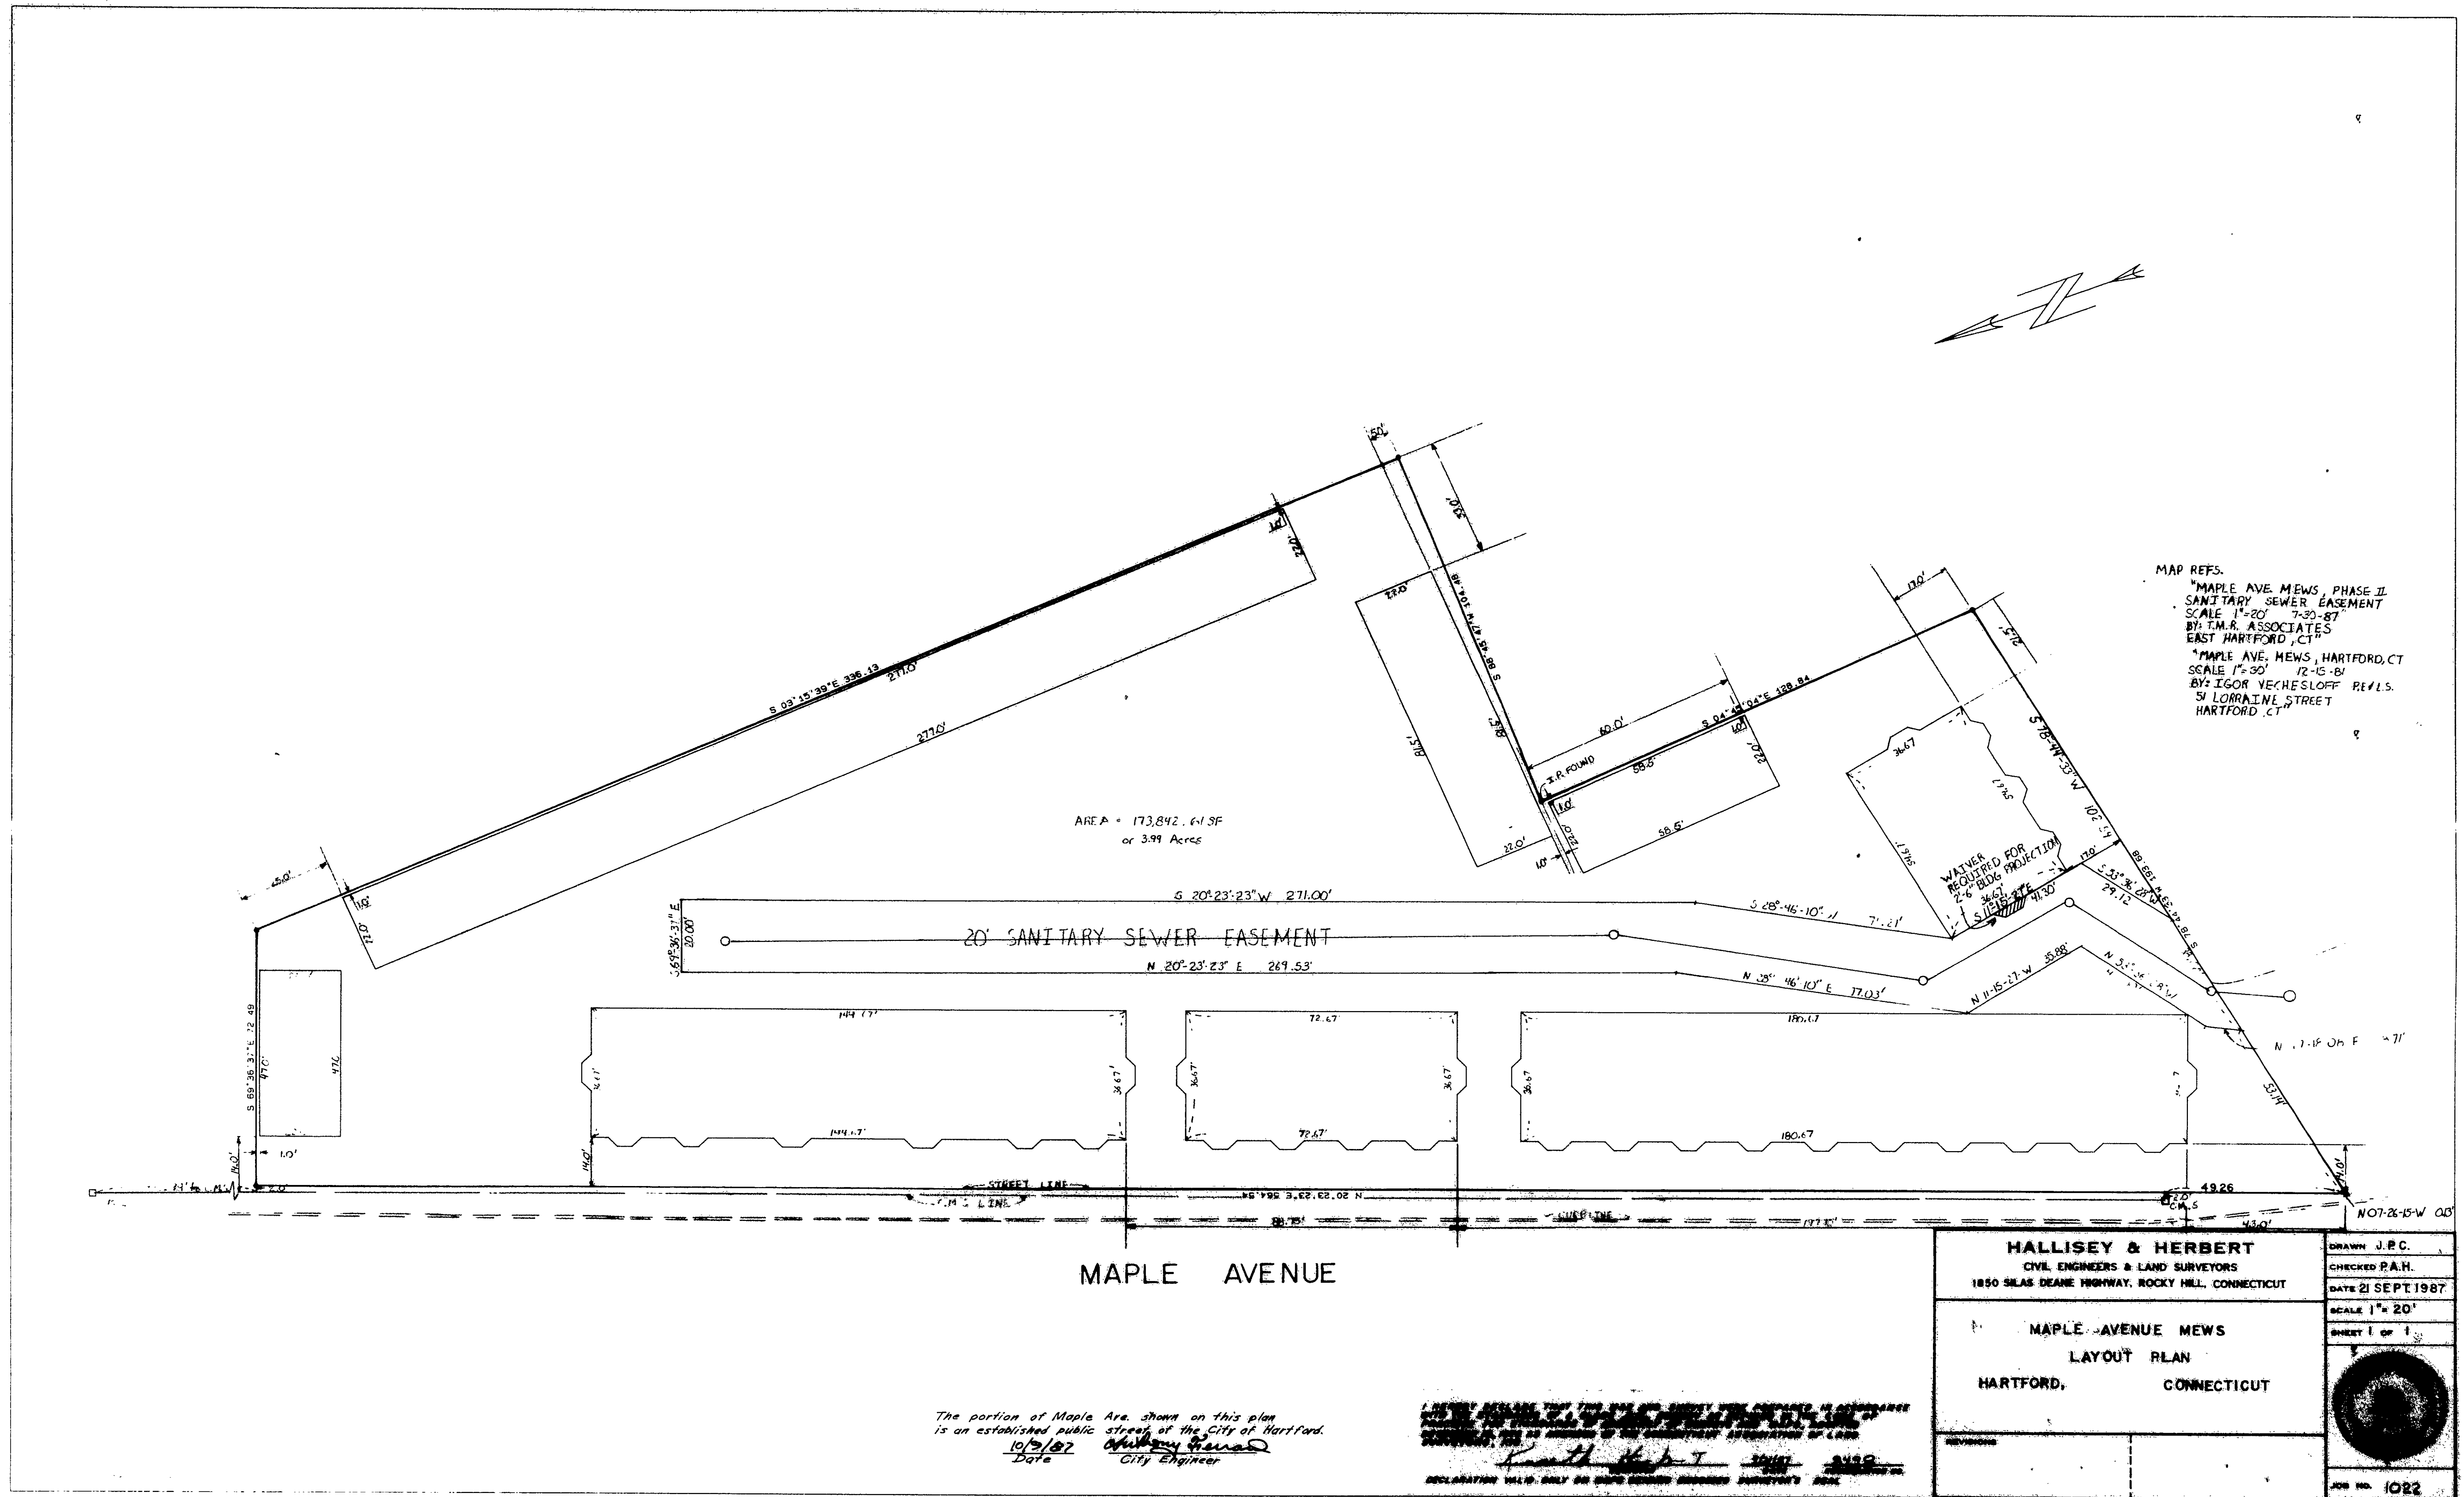

MAP REFS.
*MAPLE AVE. MEWS, PHASE II
SANITARY SEWER EASEMENT
SCALE 1"=20'
BY T.M.R. ASSOCIATES
EAST HARTFORD, CT
*MAPLE AVE. MEWS, HARTFORD, CT
SCALE 1"=50'
BY IGOR VECHESLOFF RE/L.S.
ST. LORRAINE STREET
HARTFORD, CT

The portion of Maple Ave. shown on this plan
is an established public street of the City of Hartford.
10/5/87
Date City Engineer

HALLISEY & HERBERT
CIVIL ENGINEERS & LAND SURVEYORS
1850 SHAS DEANE HIGHWAY, ROCKY HILL, CONNECTICUT
10/5/87
Date City Engineer

HALLISEY & HERBERT CIVIL ENGINEERS & LAND SURVEYORS 1850 SHAS DEANE HIGHWAY, ROCKY HILL, CONNECTICUT		DRAWN J.P.C. CHECKED P.A.H. DATE 21 SEPT 1987
MAPLE AVENUE MEWS LAYOUT PLAN HARTFORD, CONNECTICUT		SCALE 1"=20' SHEET 1 OF 1
JOB NO. 1022		

1653

1653

150