


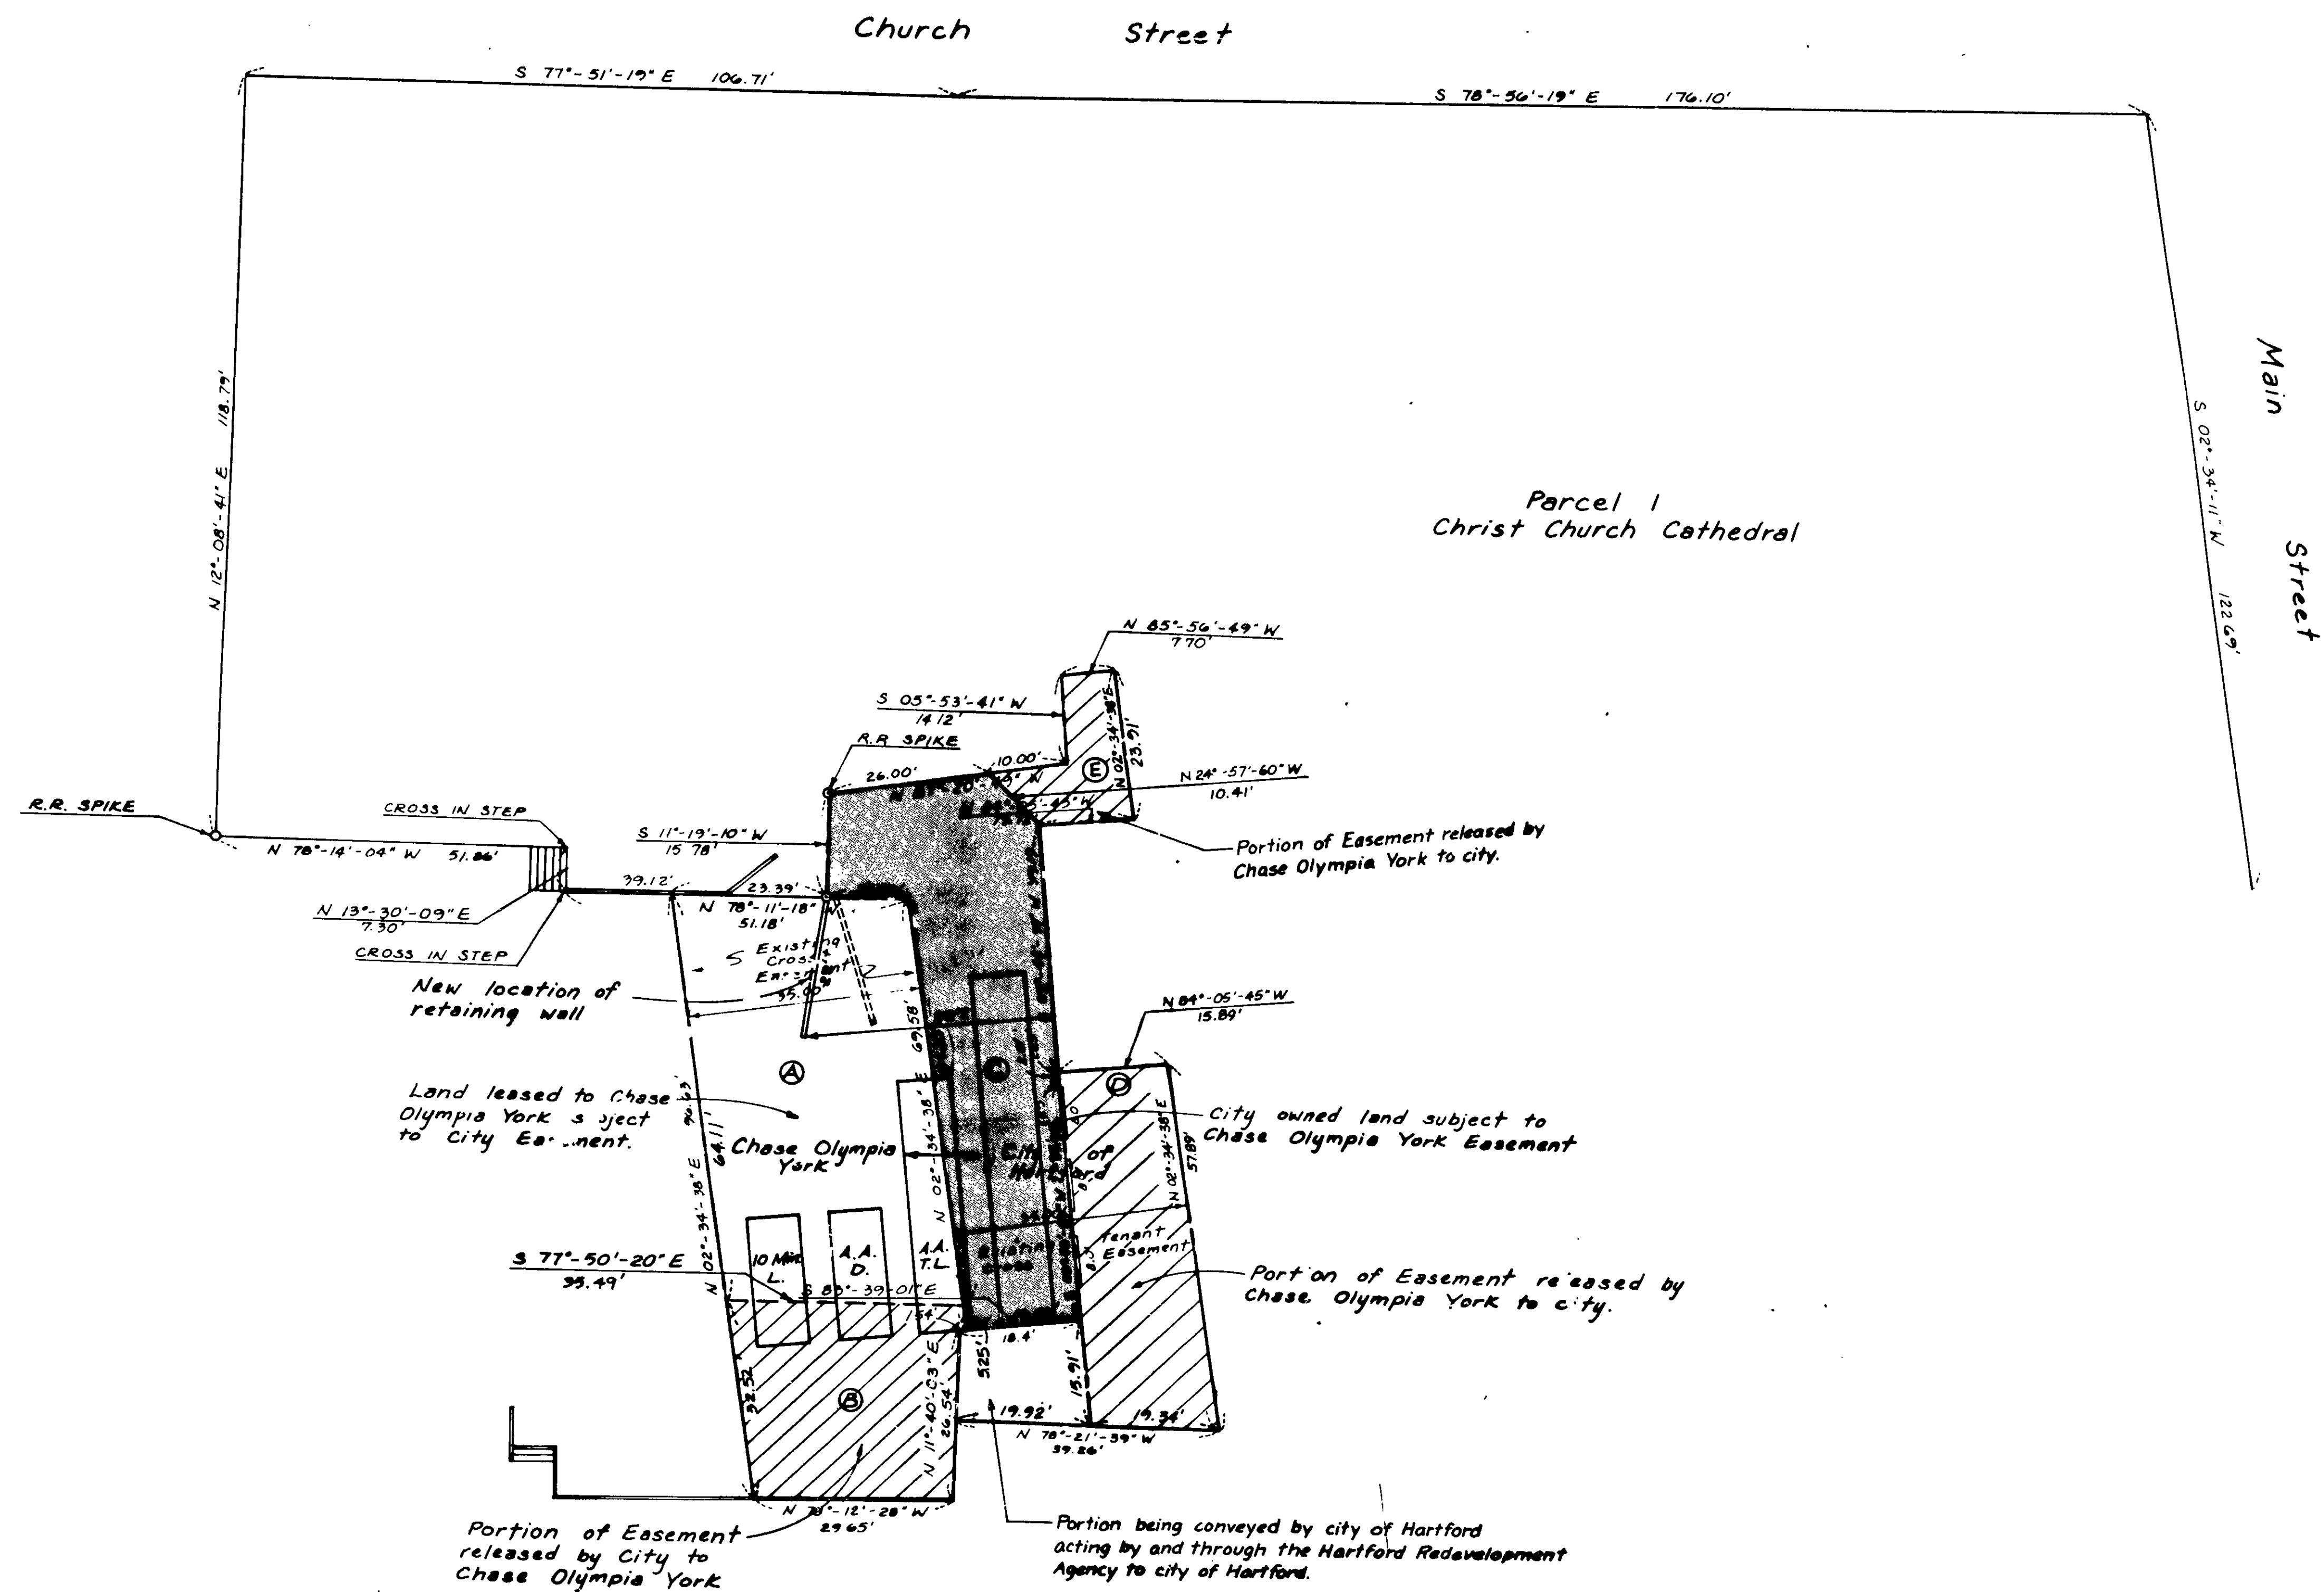


Note
Cross Easement and Tenant Cross Easement
taken from map entitled "Property of City of
Hartford, Leased to Chase Family Limited
Partnership No 3 and Olympia York Hartford, Inc.,
Main Street, Pratt Street, Church Street, &
Trumbull Street, Hartford, Connecticut, by
Close, Jensen & Miller, Scale: 1"=16', Dated: July 1976,
Revised to: March 3, 1983.

The portions of Main St. and Church St. shown on this plan
are established public streets of the City of Hartford.
11/14/87 Date *Anthony Stano*
City Engineer

I hereby certify that this map and survey were
prepared in accordance with the standards of a
Close & Jensen & Miller survey as defined in the Code of Prac-
tice for Standards of Accuracy of Surveys and
Maps, adopted December 10, 1975, and as
amended by the Connecticut Association of
Land Surveyors, Inc.
CLOSE, JENSEN & MILLER
Civil Engineers & Surveyors
By *John A. Miller*

No.	Date	Description	Revisions
1	7-15-87	City Easement Dimensions	
2	7-15-87	Changed Number of Onsite	
3	7-23-87	Easement Revisions	
4			
5			
6			
7			
8			
9			
10			

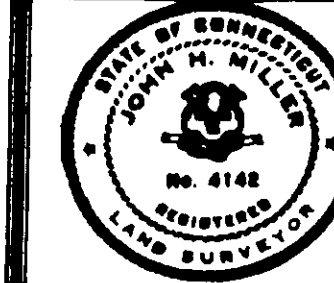

C. J. M.
Close, Jensen & Miller
Consulting Engineers, Land Planners & Surveyors
1137 Silas Deane Highway
Westfield, Connecticut 06109

MAP SHOWING PROPOSED
EASEMENTS AND OTHER AGREEMENTS
AETNA REALTY BUILDING
242 TRUMBULL STREET
HARTFORD, CONNECTICUT

Designed	Drawn	Checked	Scale	Date
	L.M.F.	C.G.	1"=16'	2-12-87
Sheet No.	1			
Of	3			
Job No.				
File No.				

0 INCHES 1 2 3 4

1659