


1659-1

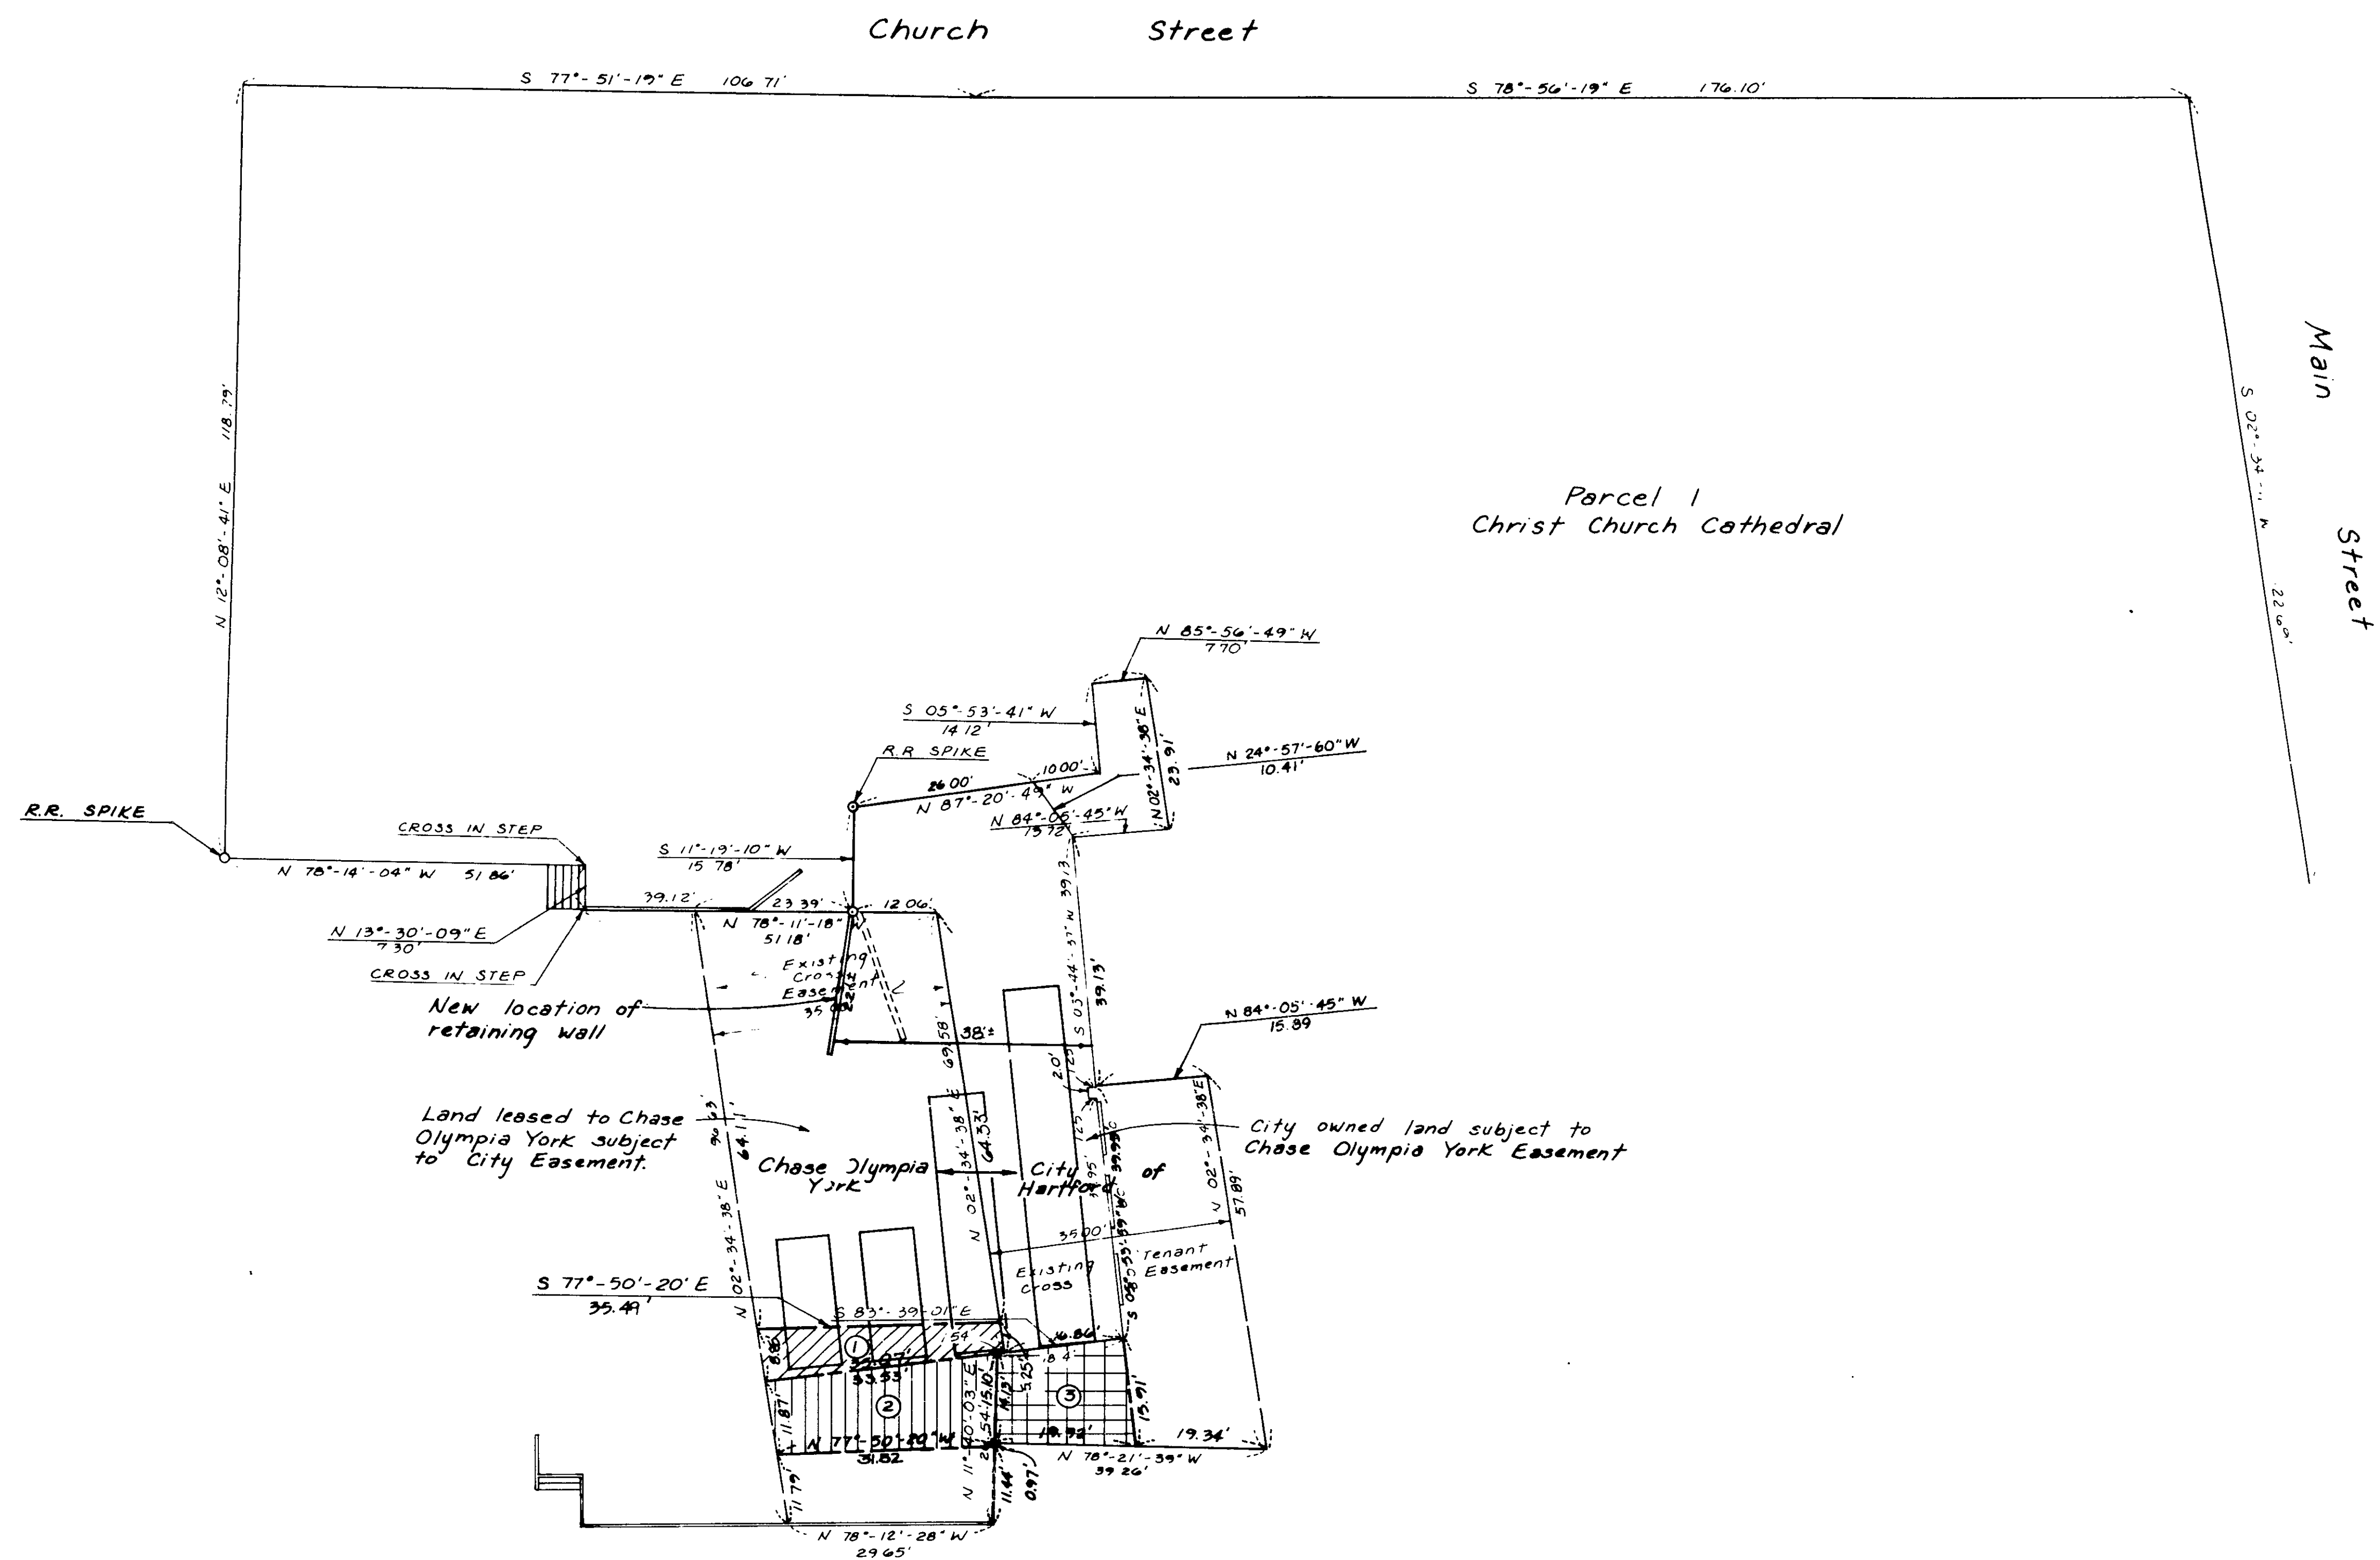

Note
Cross Easement and Tenant Cross Easement
taken from map entitled "Property of City of
Hartford, Leased to Chase Family Limited"
Partnership No 3 and Olympia & York Hartford, Inc.
Main Street, Pratt Street, Church Street, &
Trumbull Street, Hartford, Connecticut, by
Close, Jensen & Miller, Scale 1"=16', Dated July 1976,
Revised to: March 3, 1983.

The portions of Church St and Main St shown on this plan
are established public streets of the City of Hartford.
11/4/87 *Anthony P. Pinaud*
Date City Engineer

I hereby certify that this map and survey were
prepared in accordance with the standards of a
Class A-E survey as defined in the Code of Prac-
tice for Standards of Accuracy of Surveys and
Maps, adopted December 10, 1975, and as
amended by the Connecticut Association of
Land Surveyors, Inc.
CLOSE, JENSEN & MILLER
Civil Engineers & Surveyors
By *John H. Miller*

3 7-15-87 City Easement Dimensions		C. J. M. Close, Jensen & Miller Consulting Engineers, Land Planners & Surveyors 1137 Silas Deane Highway Wethersfield, Connecticut 06109	Designed Drawn L.M.F.
2 6-18-87 Changed Number of Sheets			Checked C.G.
1 2-25-87 Easement Revisions		Scale 1"=16'	Date 2-12-87
No. Date Description Revisions		Sheet No. 2	
		MAP SHOWING PROPOSED EASEMENTS AND OTHER AGREEMENTS AETNA REALTY BUILDING 242 TRUMBULL STREET HARTFORD CONNECTICUT	
		Job No. 3 File No.	

156

1659