


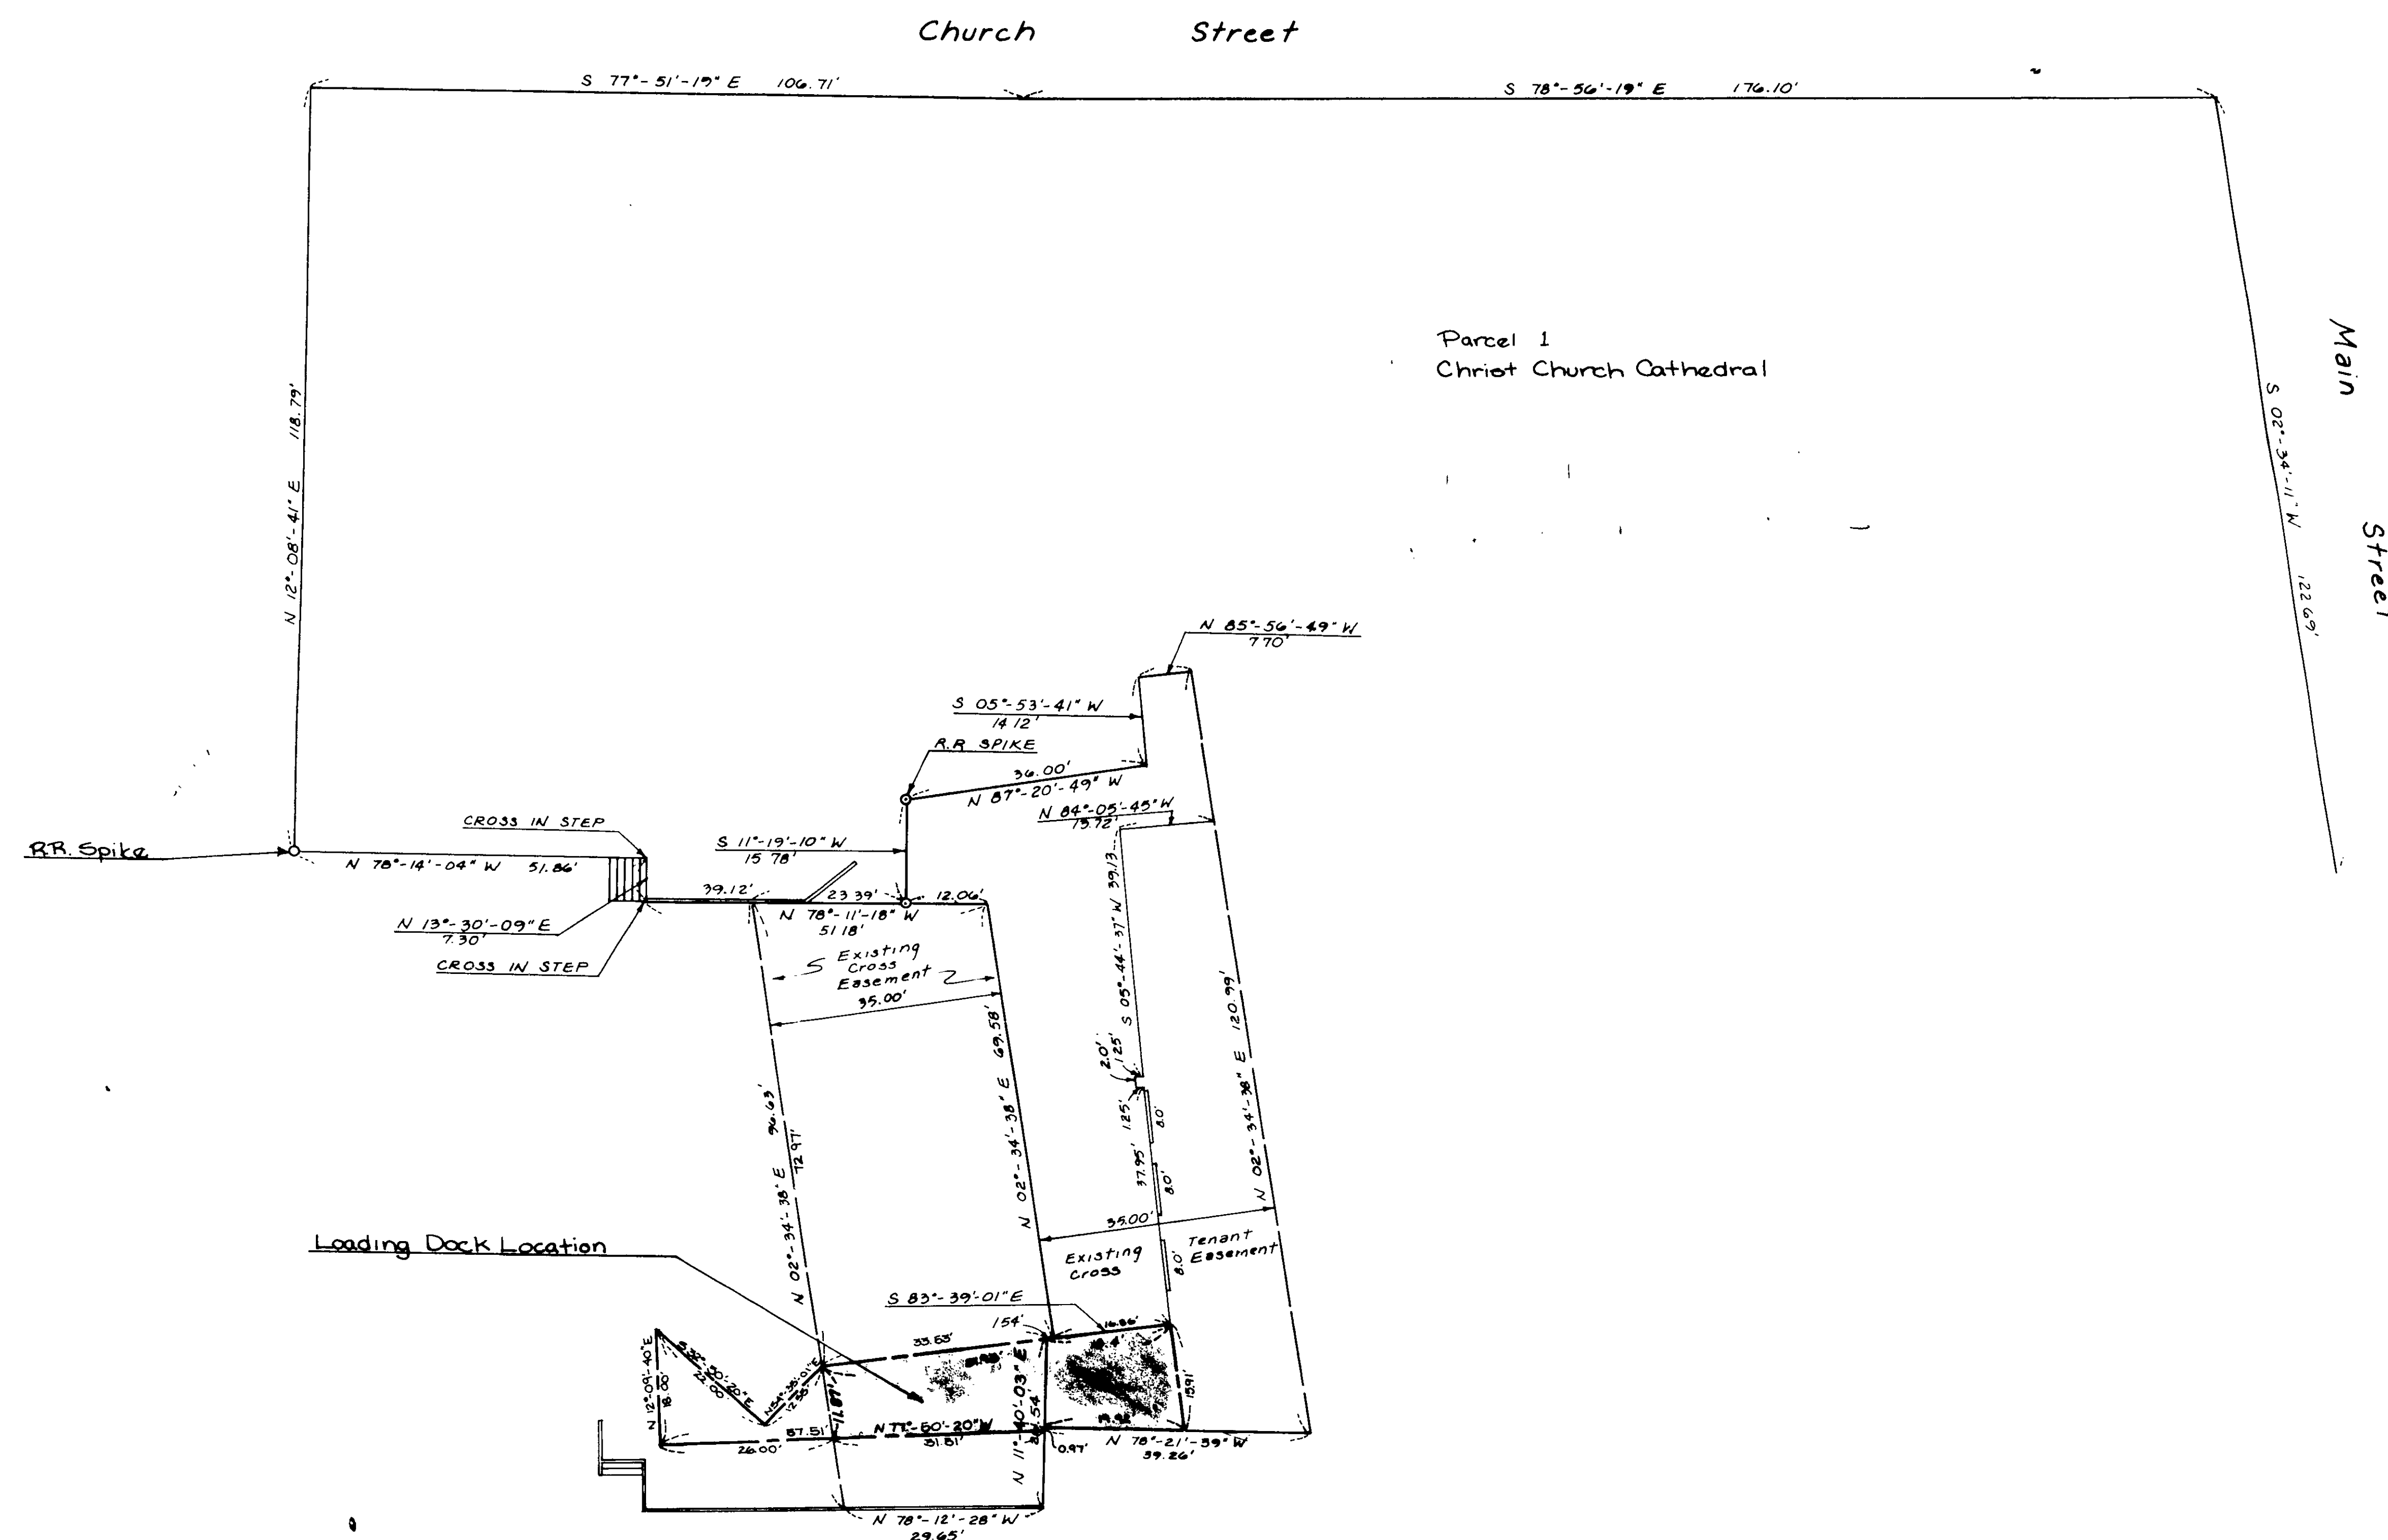

Note
Cross Easement and Tenant Cross Easement
taken from map entitled "Property of City of
Hartford, Leased to Chase Family Limited"
Partnership No. 3 and Olympia & York Hartford, Inc.,
Main Street, Pratt Street, Church Street, &
Trumbull Street, Hartford, Connecticut, by
Close, Jensen & Miller, Scale: 1"=16', Dated: July 1976,
Revised to: March 3, 1983.

The portions of Church St and Main St shown on this plan
are established public streets of the City of Hartford.

11/4/87
Date
City Engineer

I hereby certify that this map and survey were
prepared in accordance with the standards of a
Class A2 survey as defined in the Code of Prac-
tice for Standards of Accuracy of Surveys and
Maps, adopted December 10, 1975, and as
amended by the Connecticut Association of
Land Surveyors, Inc.
CLOSE, JENSEN & MILLER
Civil Engineers & Surveyors
By: [Signature]

2 10 87 Loading Dock Easement 1 6 87 Easement Revisions No. Date Description Revisions		B. J. M. Close, Jensen & Miller Consulting Engineers, Land Planners & Surveyors 1137 Silas Deane Highway Westfield, Connecticut 06109		Designed Drawn L.M.F. Checked C.G. Scale 1"=16' Date 2-12-87
MAP SHOWING PROPOSED EASEMENTS AND OTHER AGREEMENTS AETNA REALTY BUILDING 242 TRUMBULL STREET HARTFORD CONNECTICUT				Sheet No. 3 Of 3 Job No. File No.

156

1659