


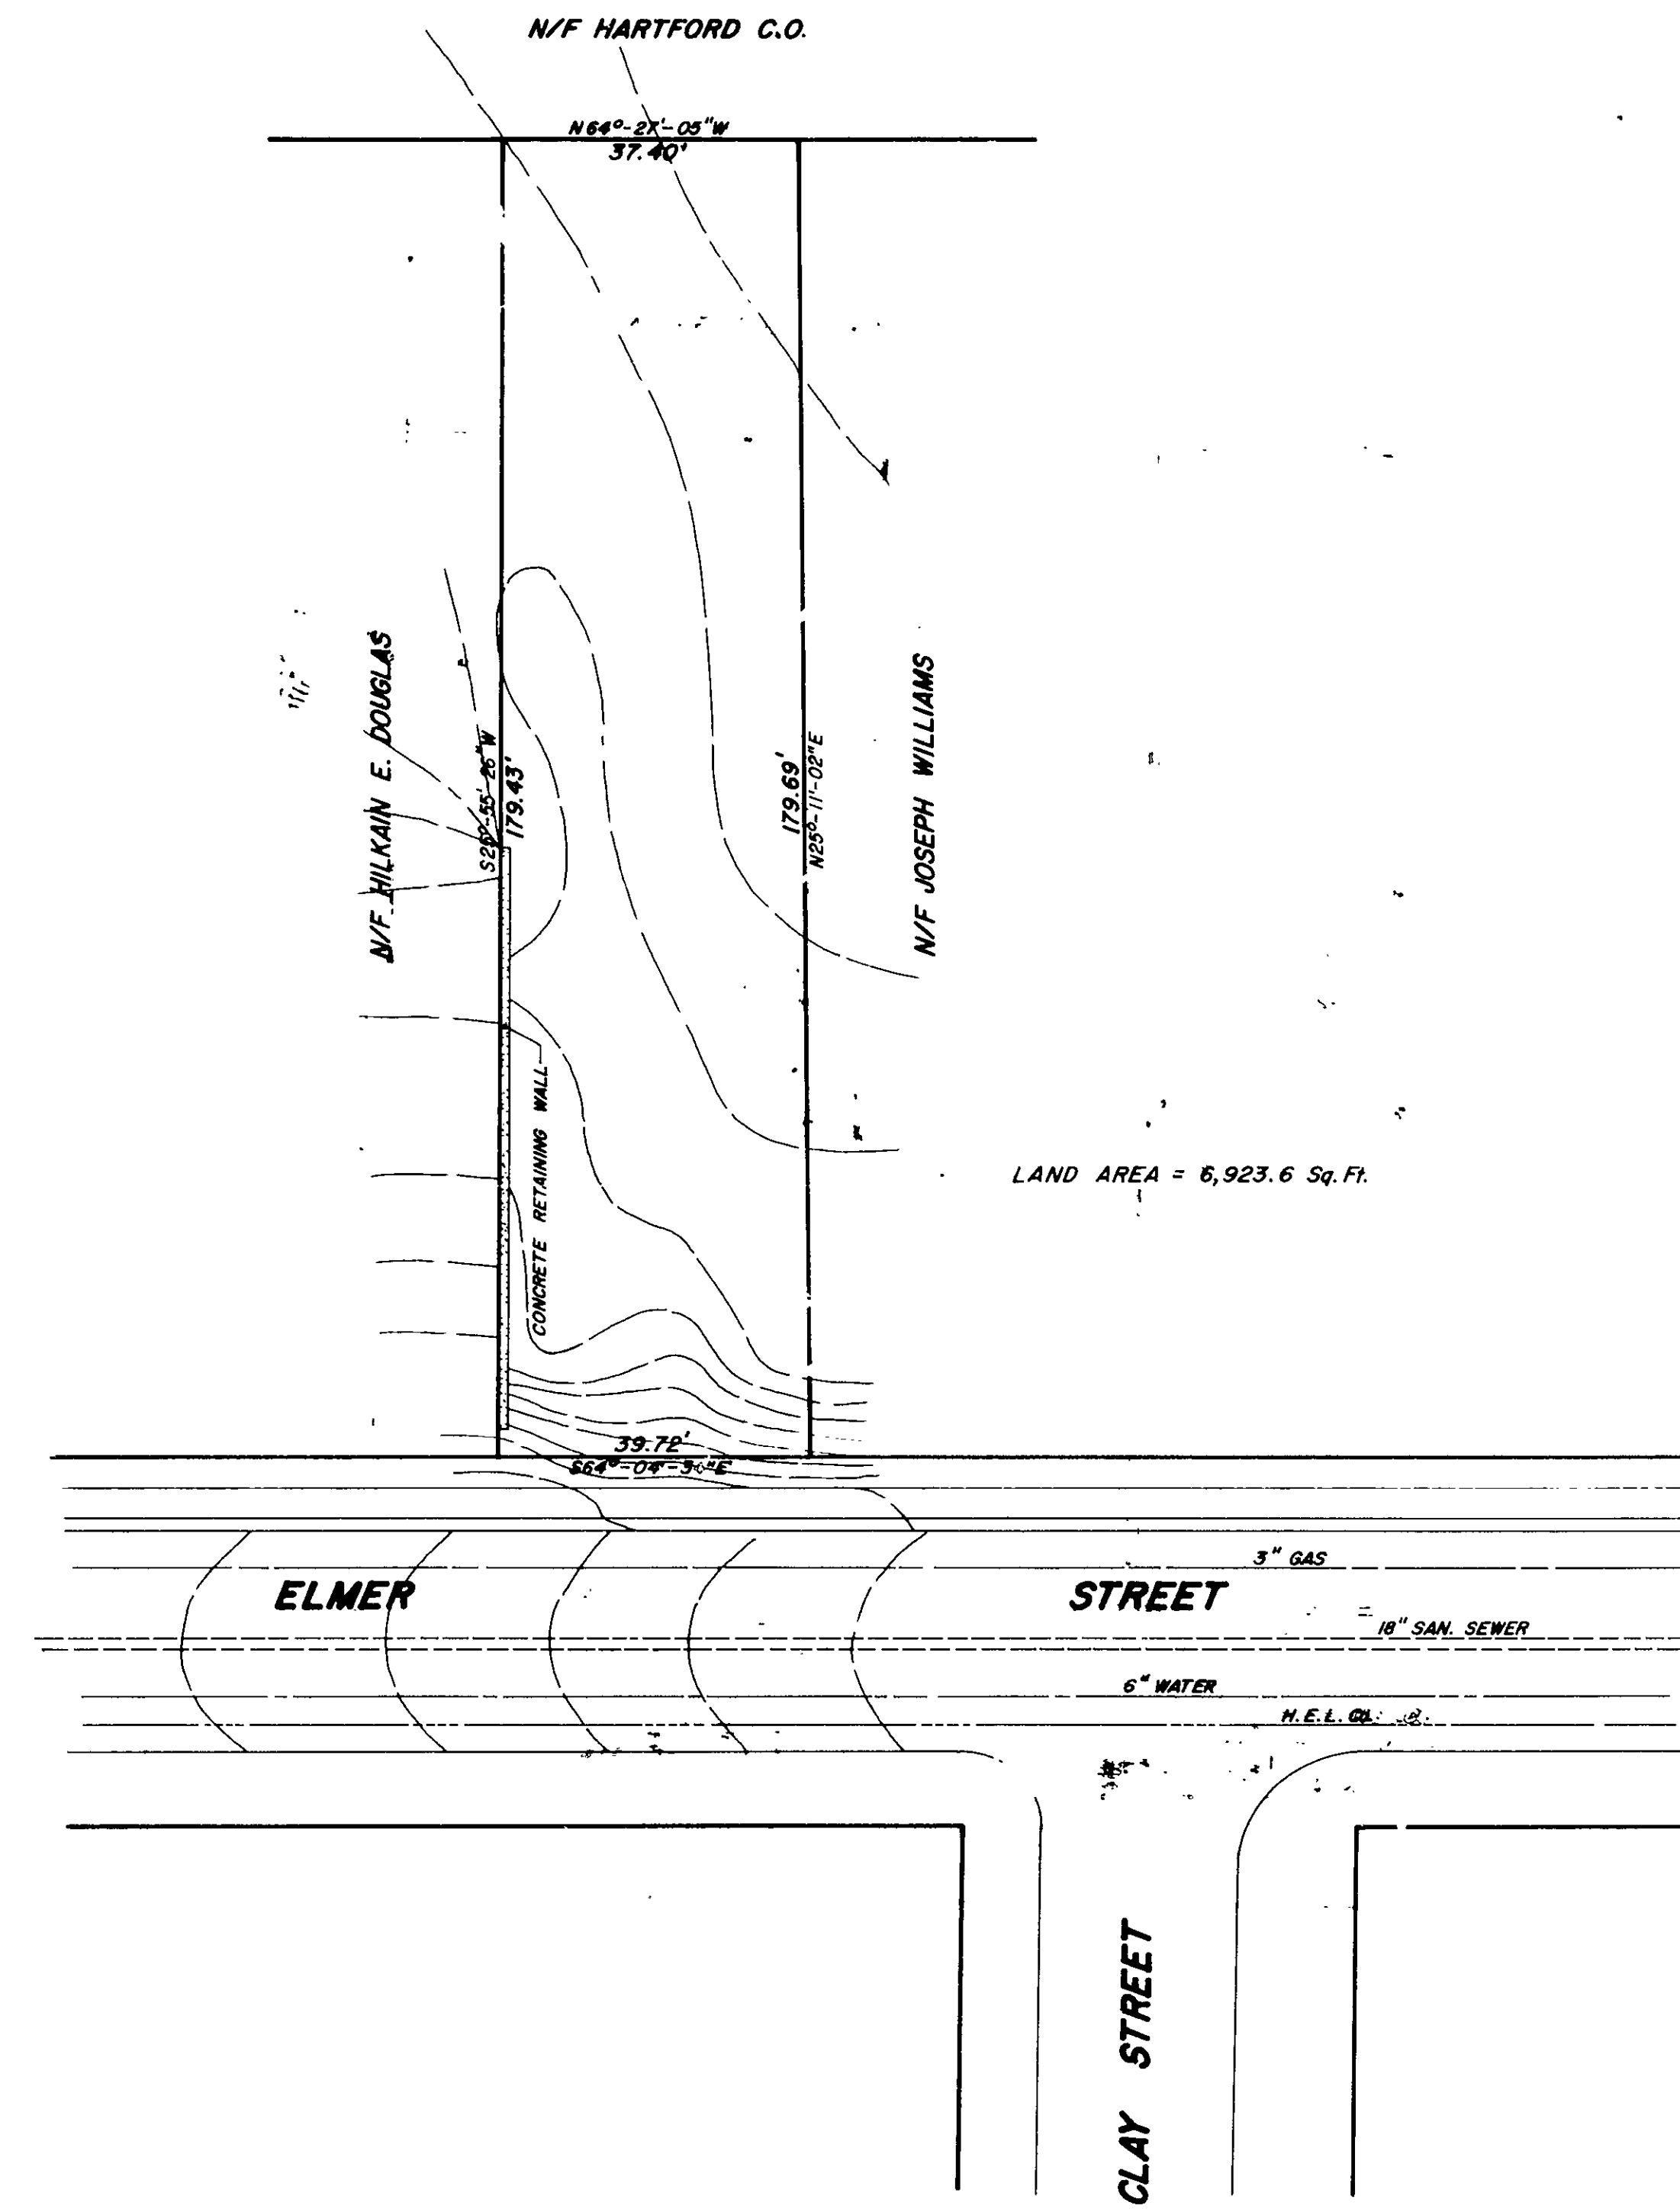

I HEREBY DECLARE THAT THIS MAP IS SUBSTANTIALLY CORRECT. THIS MAP AND SURVEY WERE PREPARED IN ACCORDANCE WITH THE STANDARDS OF A CLASS A-2 SURVEY AS DEFINED IN THE "RECOMMENDED STANDARDS FOR SURVEYS AND MAPS IN THE STATE OF CONNECTICUT" AS PREPARED AND ADOPTED BY THE CONNECTICUT ASSOCIATION OF LAND SURVEYORS, INC., ON SEPTEMBER 13, 1984.


Gerhie Dubiel
GERHIE DUBIEL
L.S. 9675
CONN. LICENSED L.S. NO. 9675

The portions of Elmer St. and Clay St. shown on this plan are established public streets of the City of Hartford.

11/4/07
Date
Anthony P. Parnas
City Engineer

	SURVEY FOR	
	NELSON - CLARK ASSOCIATES	
	27-29 ELMER STREET	
	HARTFORD,	CONNECTICUT
	SCALE: 1" = 20'	
	APRIL 8, 1987	
	DUBIEL ASSOCIATES - EAST HARTFORD, CONNECTICUT PROJECT NO. 2612 SHEET NO. 1 OF 1	

No.	Date	Description
Revisions		

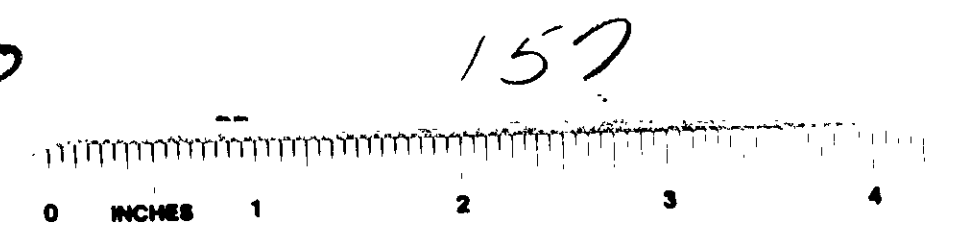

1660