


05/23/12 PM '87
PAGE 1

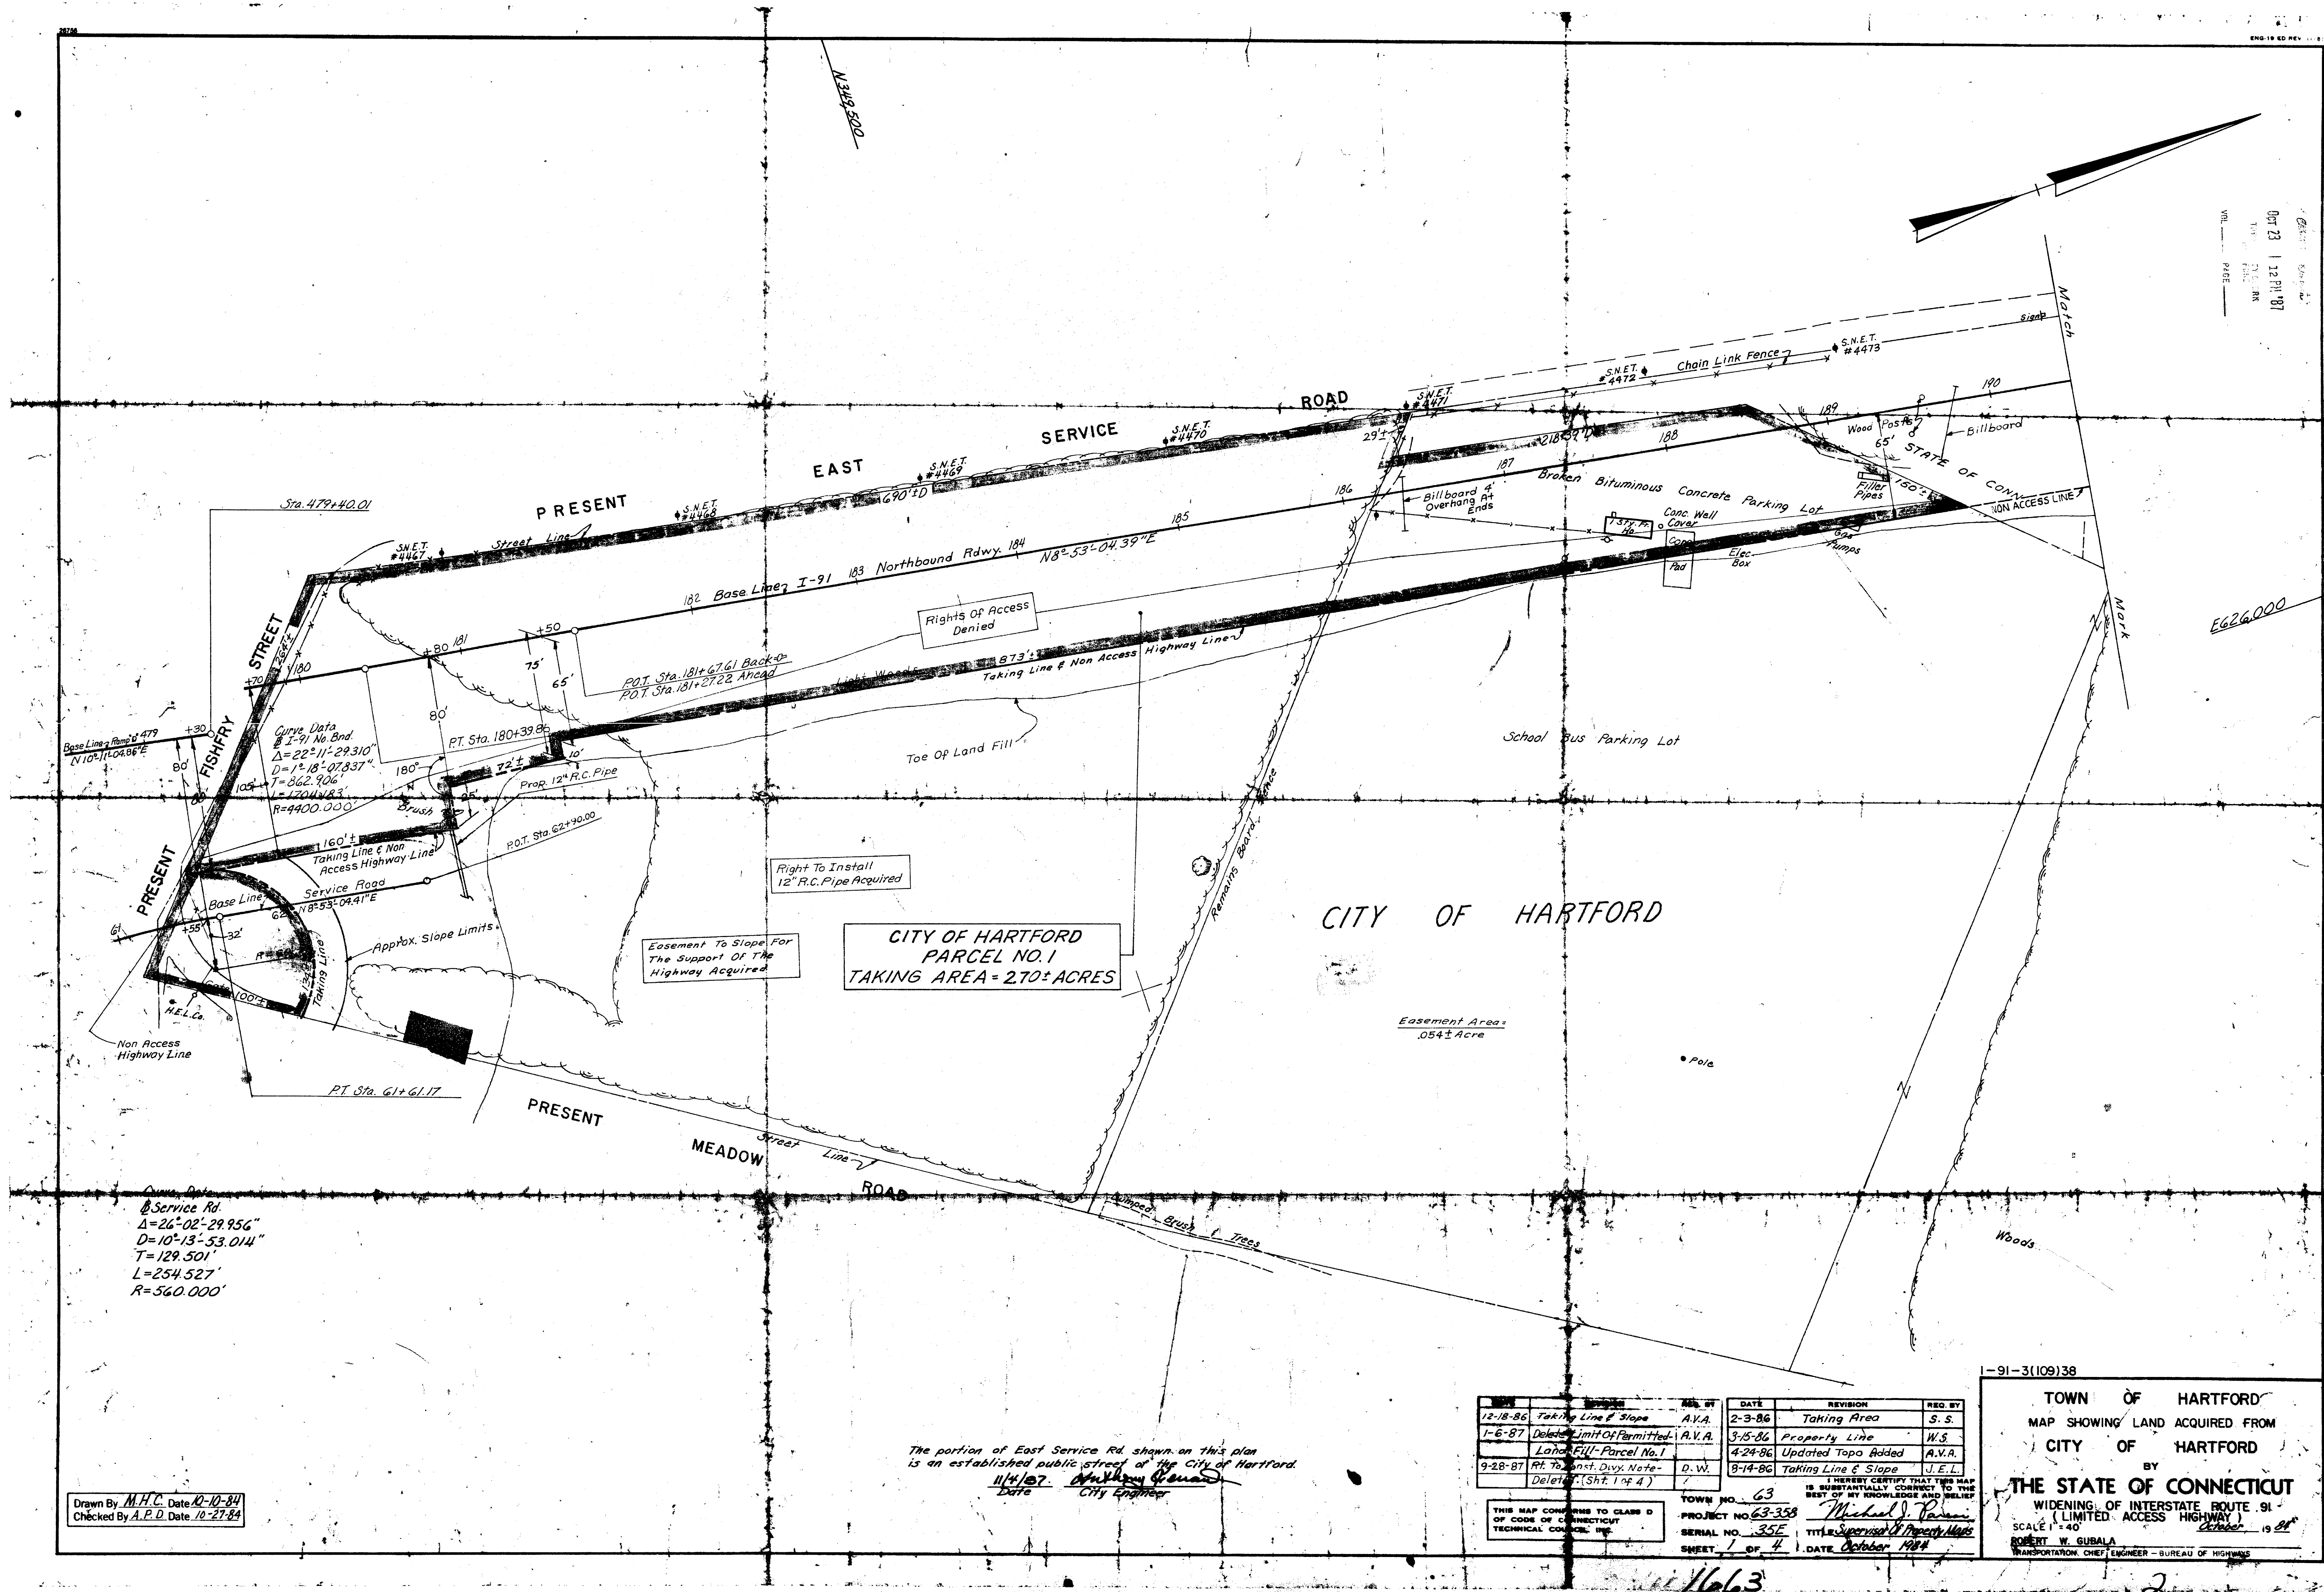

Drawn By M.H.C. Date 10-10-84
Checked By A.P.D. Date 10-27-84

The portion of East Service Rd. shown on this plan
is an established public street of the City of Hartford.
11/4/87
Date City Engineer

DATE	REVISION	RED BY
12-18-86	Taking Line & Slope	A.V.A.
1-6-87	Deleted Limit of Permitted	A.V.A.
1-6-87	Land Fill - Parcel No. 1	A.V.A.
9-28-87	Rt. To Inst. Div. Note - Deleted (Sht. 1 of 4)	D.W.
2-3-86	Taking Area	S.S.
3-15-86	Property Line	W.S.
4-24-86	Updated Topo Added	A.V.A.
8-14-86	Taking Line & Slope	J.E.L.

TOWN NO. 63
PROJECT NO. 63-358
SERIAL NO. 358
SHEET 1 OF 4
DATE October 1984

THIS MAP CONFORMS TO CLASS D OF CODE OF CONNECTICUT TECHNICAL CODES.

I HEREBY CERTIFY THAT THIS MAP IS SUBSTANTIALLY CORRECT TO THE BEST OF MY KNOWLEDGE AND BELIEF.

Michael J. Parni
Supervisor of Property Maps

1-91-3(109)38
TOWN OF HARTFORD
MAP SHOWING LAND ACQUIRED FROM
CITY OF HARTFORD
BY
THE STATE OF CONNECTICUT
WIDENING OF INTERSTATE ROUTE 91
(LIMITED ACCESS HIGHWAY)
SCALE 1"=40'
ROBERT W. GUBALA
TRANSPORTATION CHIEF ENGINEER - BUREAU OF HIGHWAYS

