


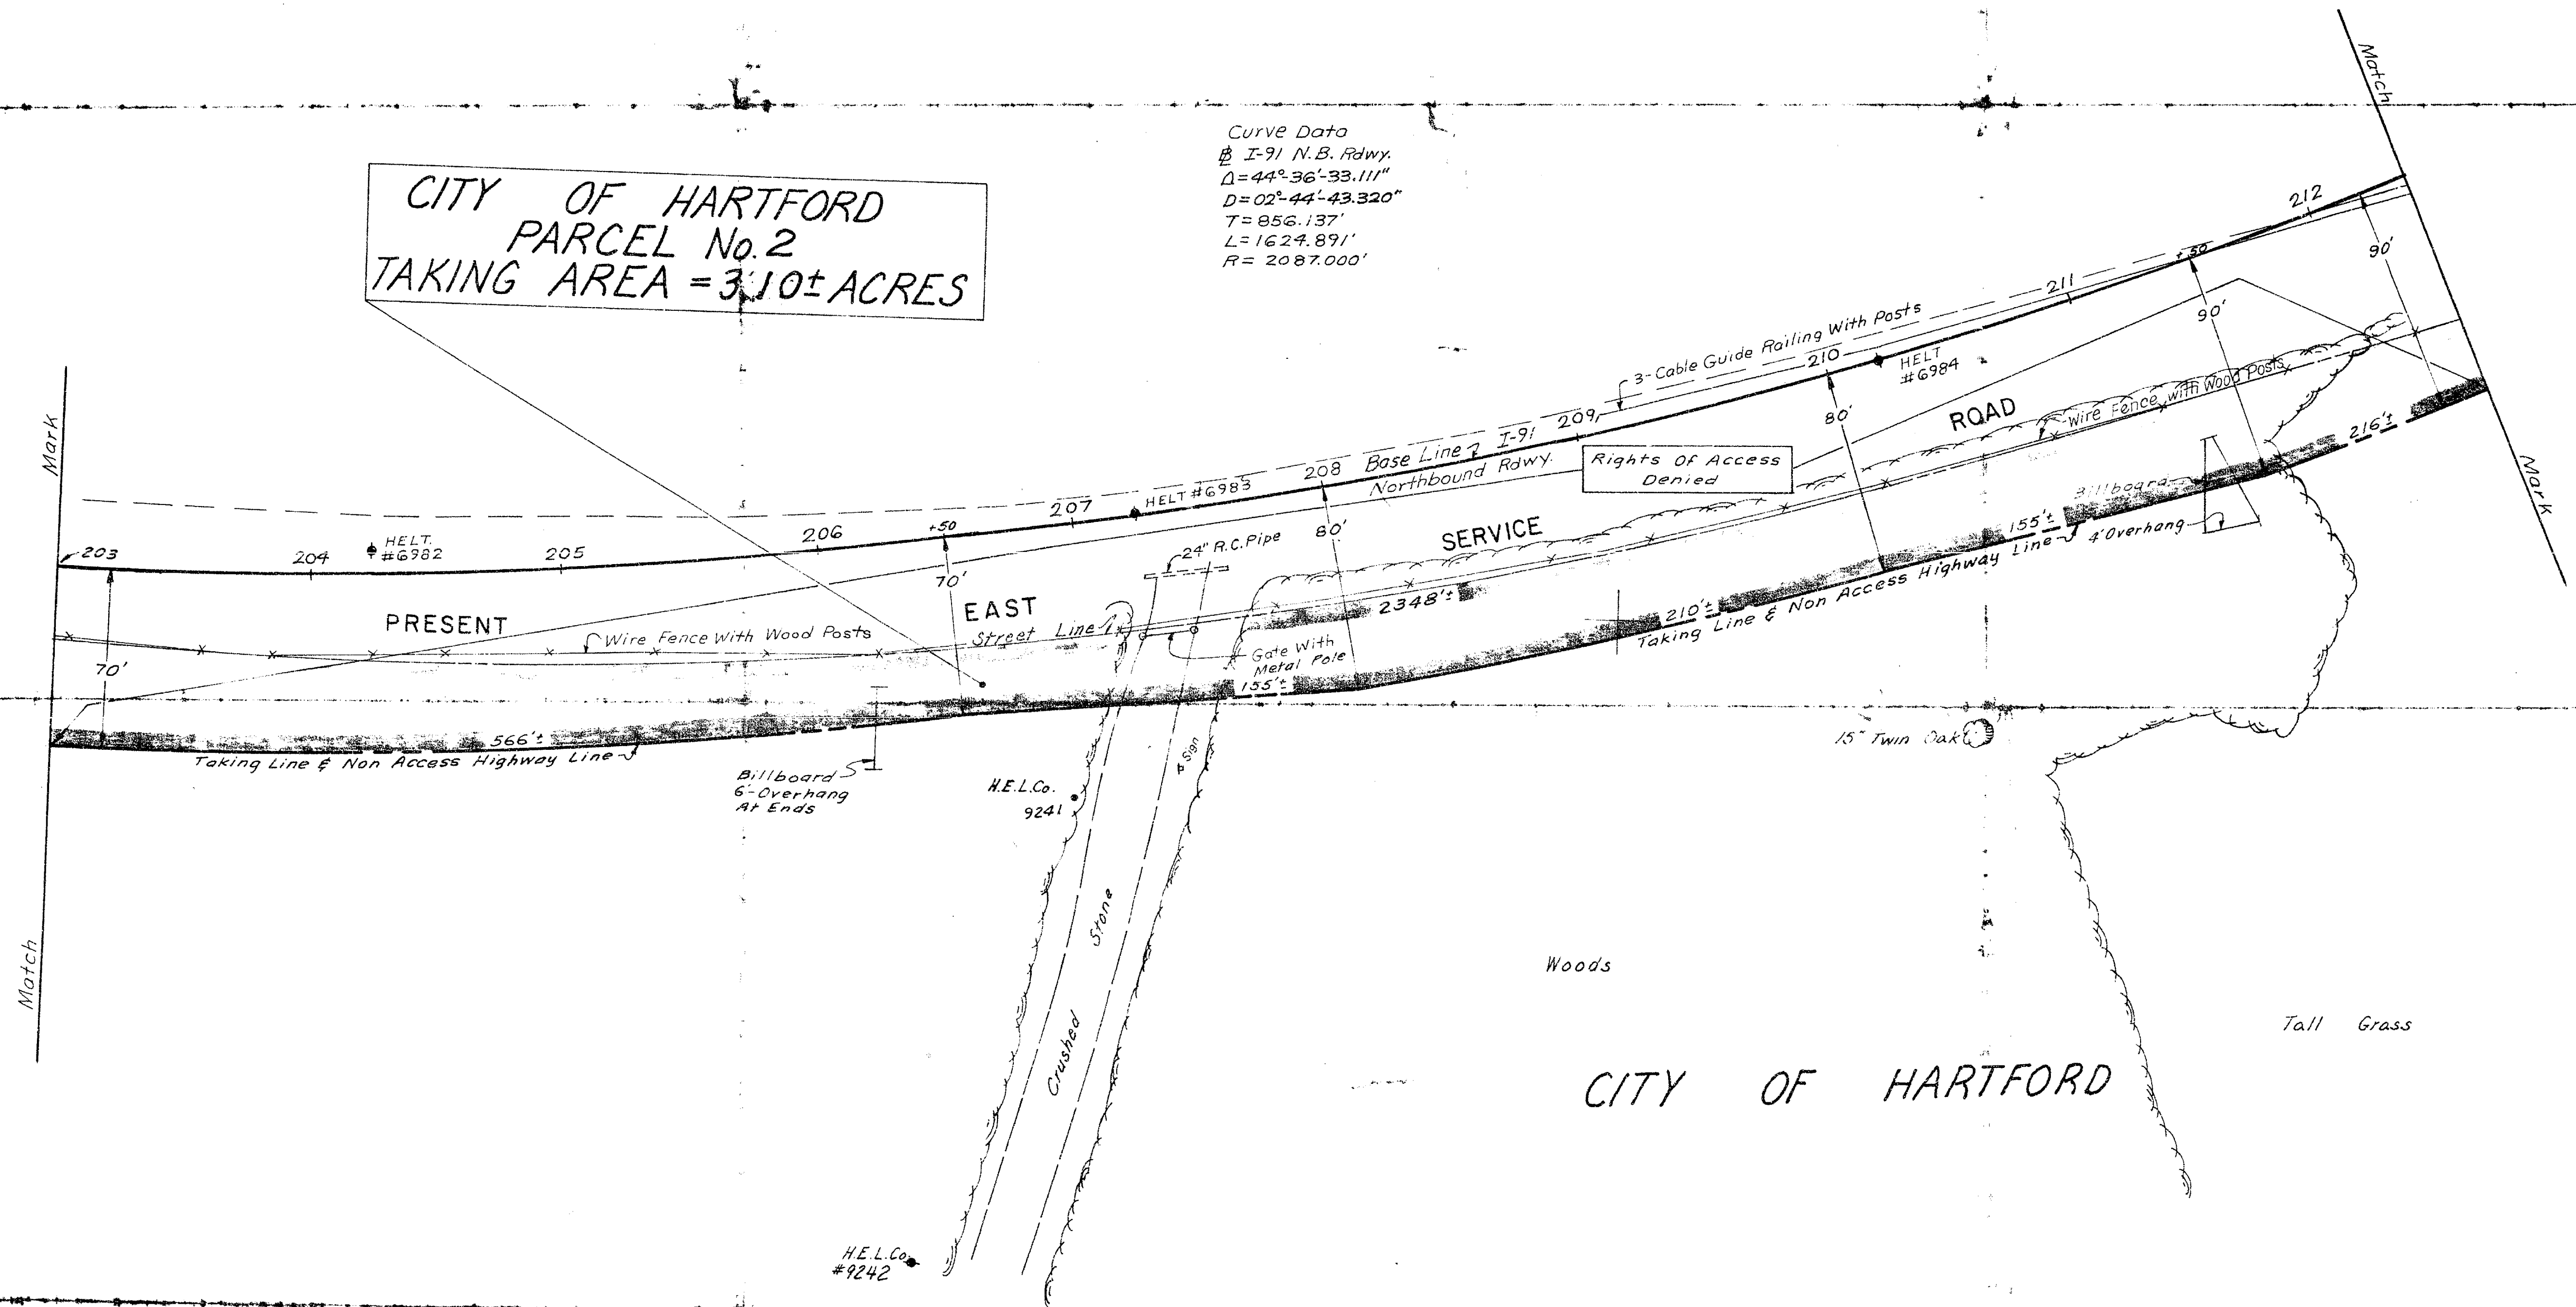

Oct 23 1 20 PM '84
1663-2

CITY OF HARTFORD
PARCEL No. 2
TAKING AREA = 3.10± ACRES

Curve Data
@ I-91 N.B. Rdwy.
Δ = 44° 36' 33.111"
D = 02° 44' 43.320"
T = 856.137'
L = 1624.891'
R = 2087.000'



E626,000

11352,000

1663

Drawn By M.H.C. Date 10-10-84
Checked By A.P.D. Date 10-27-84

The portion of East Service Rd. shown on this plan
is an established public street of the City of Hartford.
11/4/87
Date City Engineer

DATE	REVISION	REQ. BY
12-18-86	Taking Line & Slope	A.V.A.
1-6-87	Delete Limit Of Permitted Land Will-Parcel No.1	A.V.A.
9-28-87	Rte. To Const. Dwy. Note - Deleted (Sht. 1 of 4)	D.W.

DATE	REVISION	REQ. BY
2-3-86	Taking Area	S.S.
3-15-86	Property Line	M.S.
4-24-86	Updated Tapa Added	A.V.A.
8-14-86	Taking Line & Slope	J.E.L.

THIS MAP CONFORMS TO CLASS D
OF CODE OF CONNECTICUT
TECHNICAL COUNCIL, INC.

TOWN NO. 63
PROJECT NO. 63-398
SERIAL NO. 35E
SHEET 3 OF 4
DATE October 1984
TITLE Supervisor Of Property Maps

1-91-3(109)38
TOWN OF HARTFORD
MAP SHOWING LAND ACQUIRED FROM
CITY OF HARTFORD
BY
THE STATE OF CONNECTICUT
WIDENING OF INTERSTATE ROUTE 91
(LIMITED ACCESS HIGHWAY)
SCALE 1" = 40'
ROBERT W. GUBALA
TRANSPORTATION CHIEF ENGINEER - BUREAU OF HIGHWAYS