
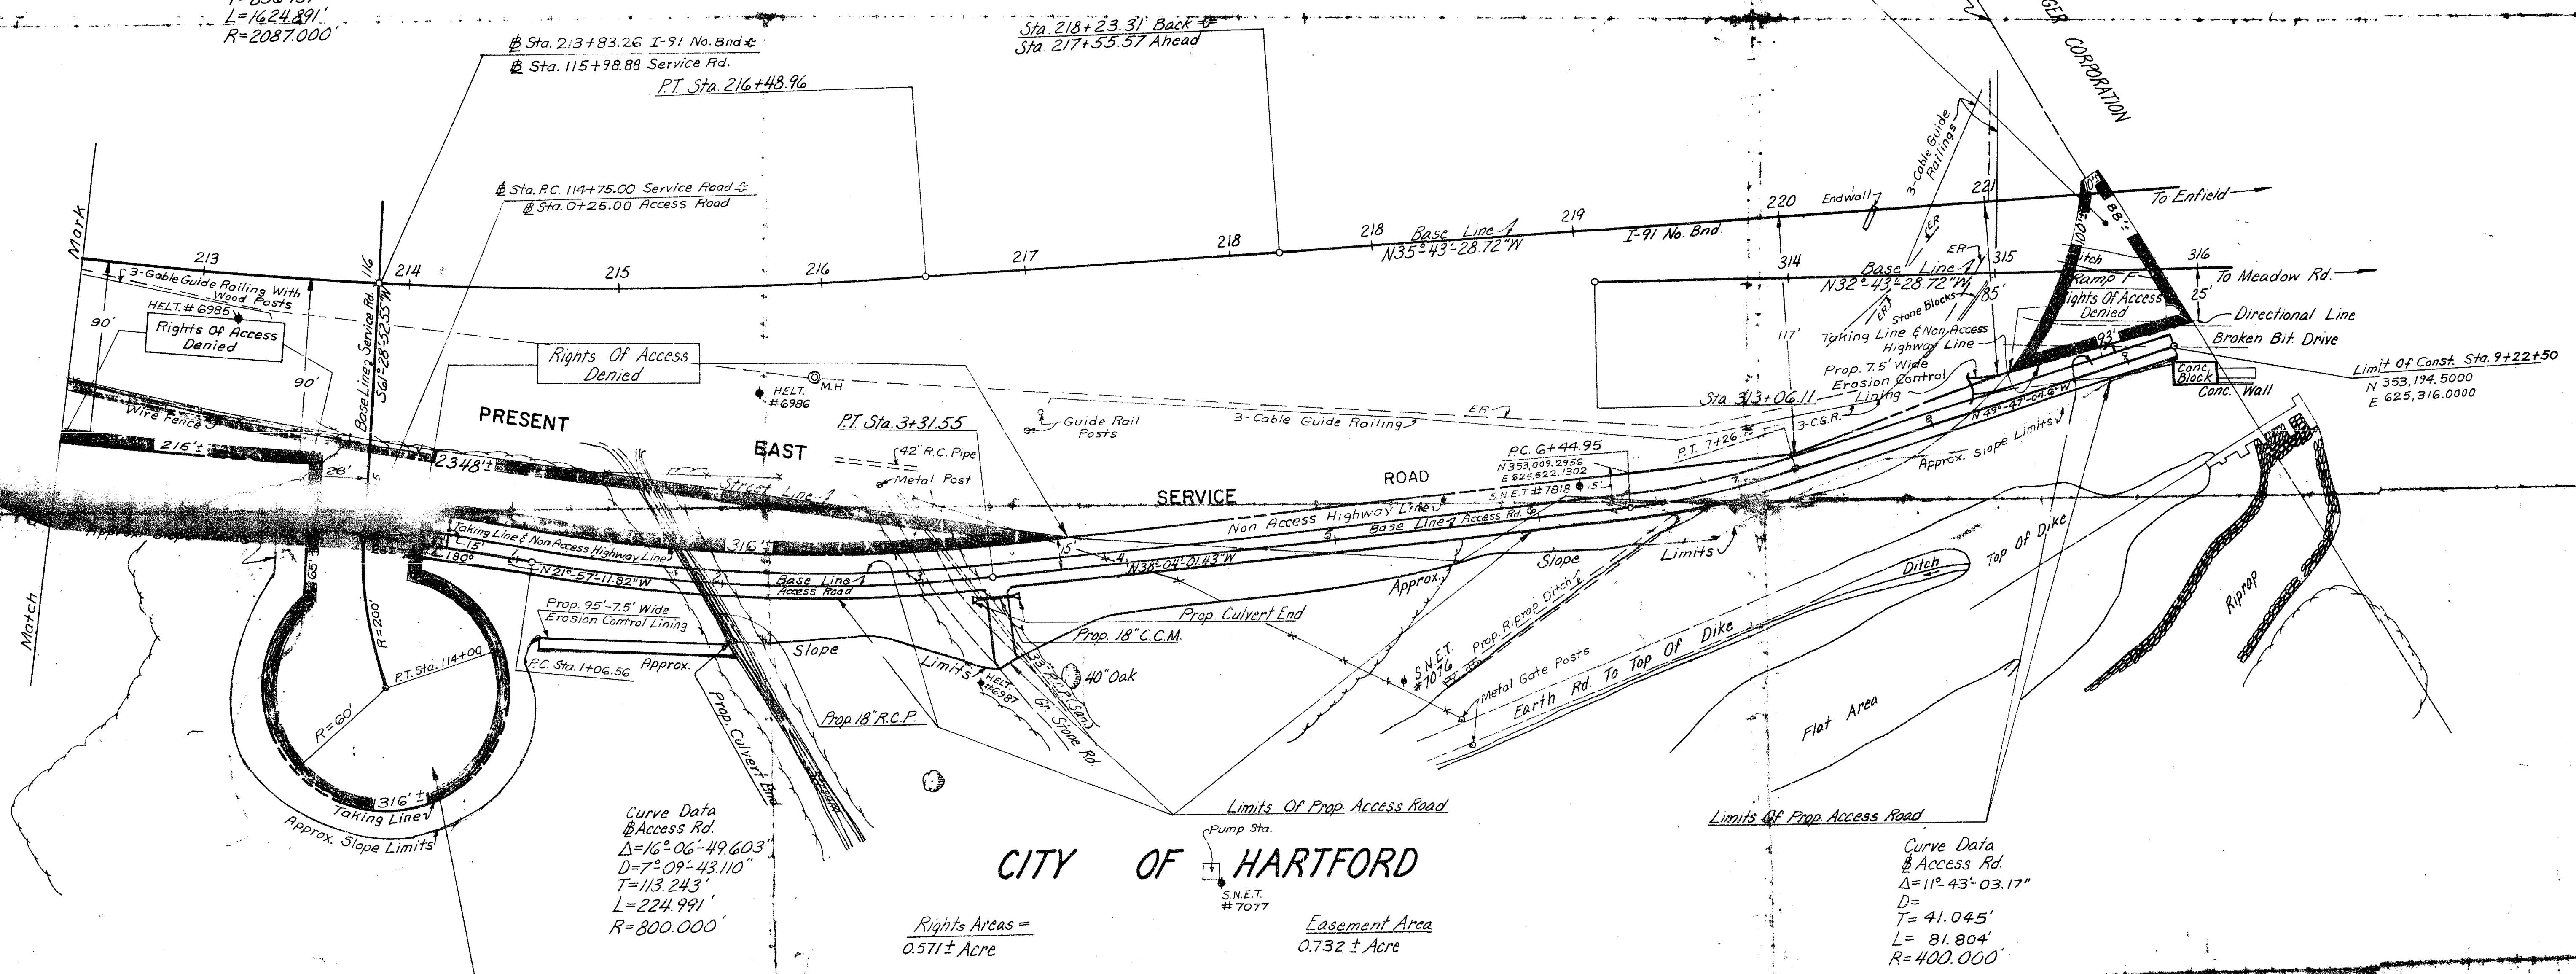


N/F
ESTATE OF ANTHONY G. RUSSO ET AL

**CITY OF HARTFORD
PARCEL No.3
TAKING AREA=0.087±ACRE**

Curve Data
I-91 No. Bnd.
 $\Delta=44^{\circ}36'33.111''$
 $D=2^{\circ}44'43.320''$
 $T=856.137'$
 $L=1624.891'$
 $R=2087.000'$

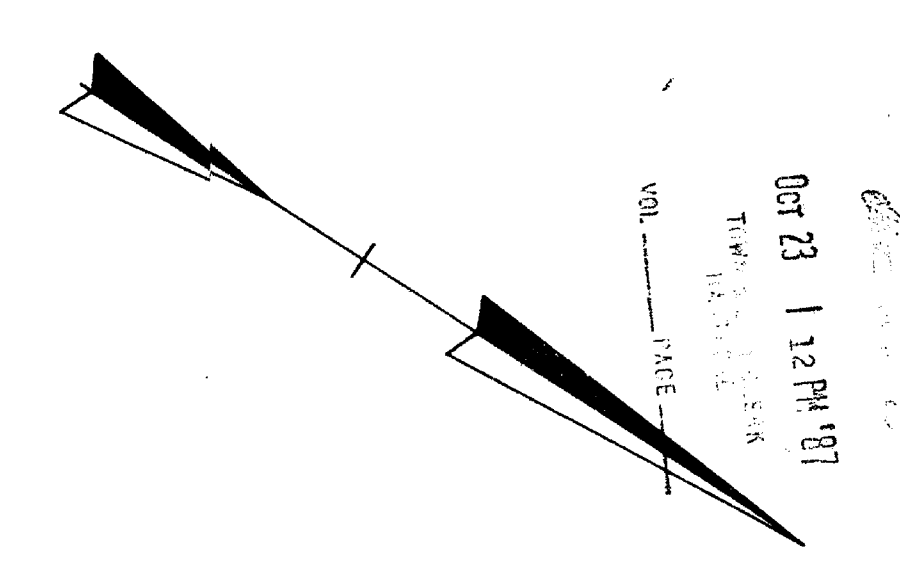

**CITY OF HARTFORD
PARCEL NO.2
TAKING AREA=3.10±ACRES**

Right To Construct Access Road And
Install 18" R.C.P., 18" C.C.M.P. And
Culvert Ends Acquired

Right To Install Erosion
Control Lining Acquired

Easement To Slope For The Support And
Safety Of The Highway And Remove, Use
Or Retain Excavated Material Acquired

The portion of East Service Rd shown on this plan
is an established public street of the City of Hartford.
11/4/87 *Murphy*
Date City Engineer

Drawn By *M.H.C.* Date *8-10-84*
Checked By *A.F.D.* Date *10-27-84*

DATE	REVISION	REQ. BY	DATE	REVISION	REQ. BY
12-18-86	Taking Line & Slope	A.V.A.	2-3-86	Taking Area	S.S.
1-6-87	Delete Limit Of Permitted	A.V.A.	3-15-86	Property Line	M.S.
	Land Fill - Parcel No.1		4-24-86	Updated Topo Added	A.V.A.
9-28-87	At 12 Cent Dwy. Note - Deleted (Sht. 1 of 4)	D.W.	8-14-86	Taking Line & Slope	J.E.L.

THIS MAP CONFORMS TO CLASS D
OF CODE OF CONNECTICUT
TECHNICAL CONTROL, INC.

TOWN NO. 63
PROJECT NO. 63-358
SERIAL NO. 35E
SHEET 4 OF 4

TITLE *Supervisor of Property Maps*
DATE *October 1984*

1-91-3(109)38

TOWN OF HARTFORD

MAP SHOWING LAND ACQUIRED FROM
CITY OF HARTFORD
BY
THE STATE OF CONNECTICUT
WIDENING OF INTERSTATE ROUTE 91
(LIMITED ACCESS) HIGHWAY 1
SCALE 1"=40'
ROBERT W. GUBALA
TRANSPORTATION CHIEF ENGINEER - BUREAU OF HIGHWAYS

1663

