


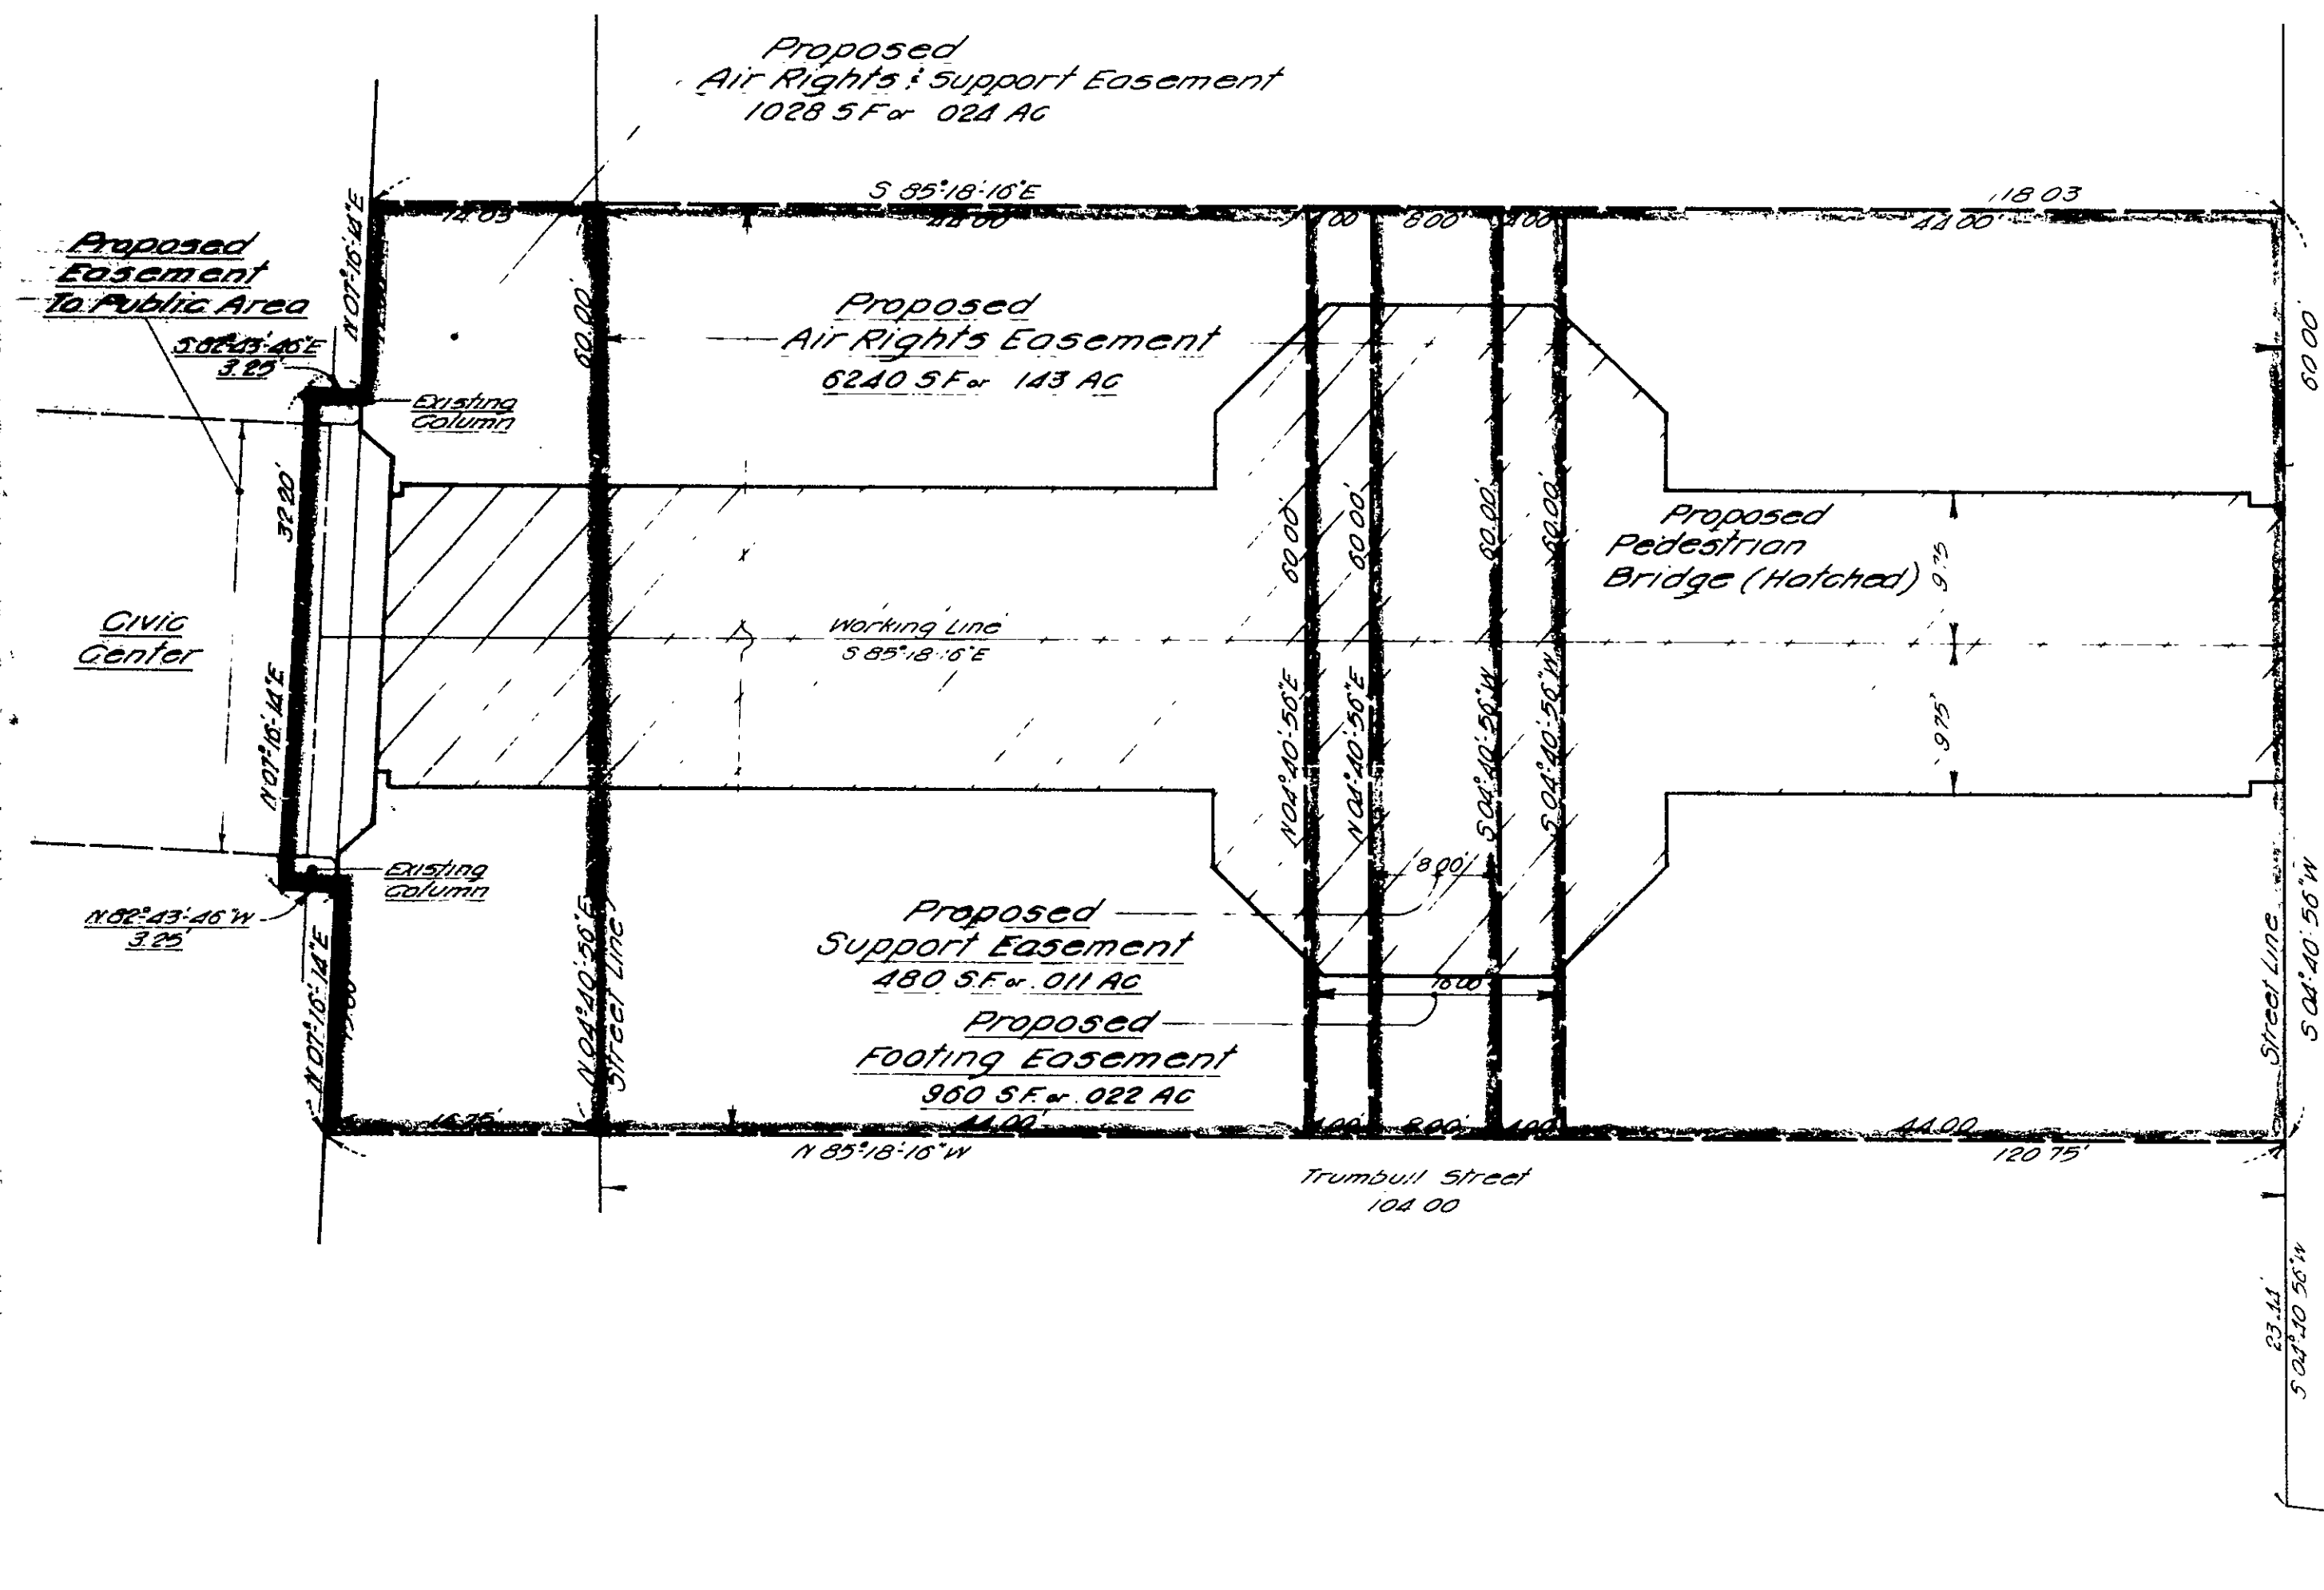


Plan View
Proposed Pedestrian
Bridge Easements
Scale 1" = 10'

The portions of Trumbull St and Pratt St shown on this plan are established public streets of the City of Hartford.

12/5/07 Date
Anthony G. Newman City Engineer

I hereby certify that this map and survey were prepared in accordance with the standards of a Class A-Z survey as defined in the Code of Practice for Standards of Accuracy of Surveys and Maps, adopted December 10, 1975, and as amended by the Connecticut Association of Land Surveyors, Inc.
CLOSE, JENSEN & MILLER
Civil Engineers & Surveyors
By John P. Miller

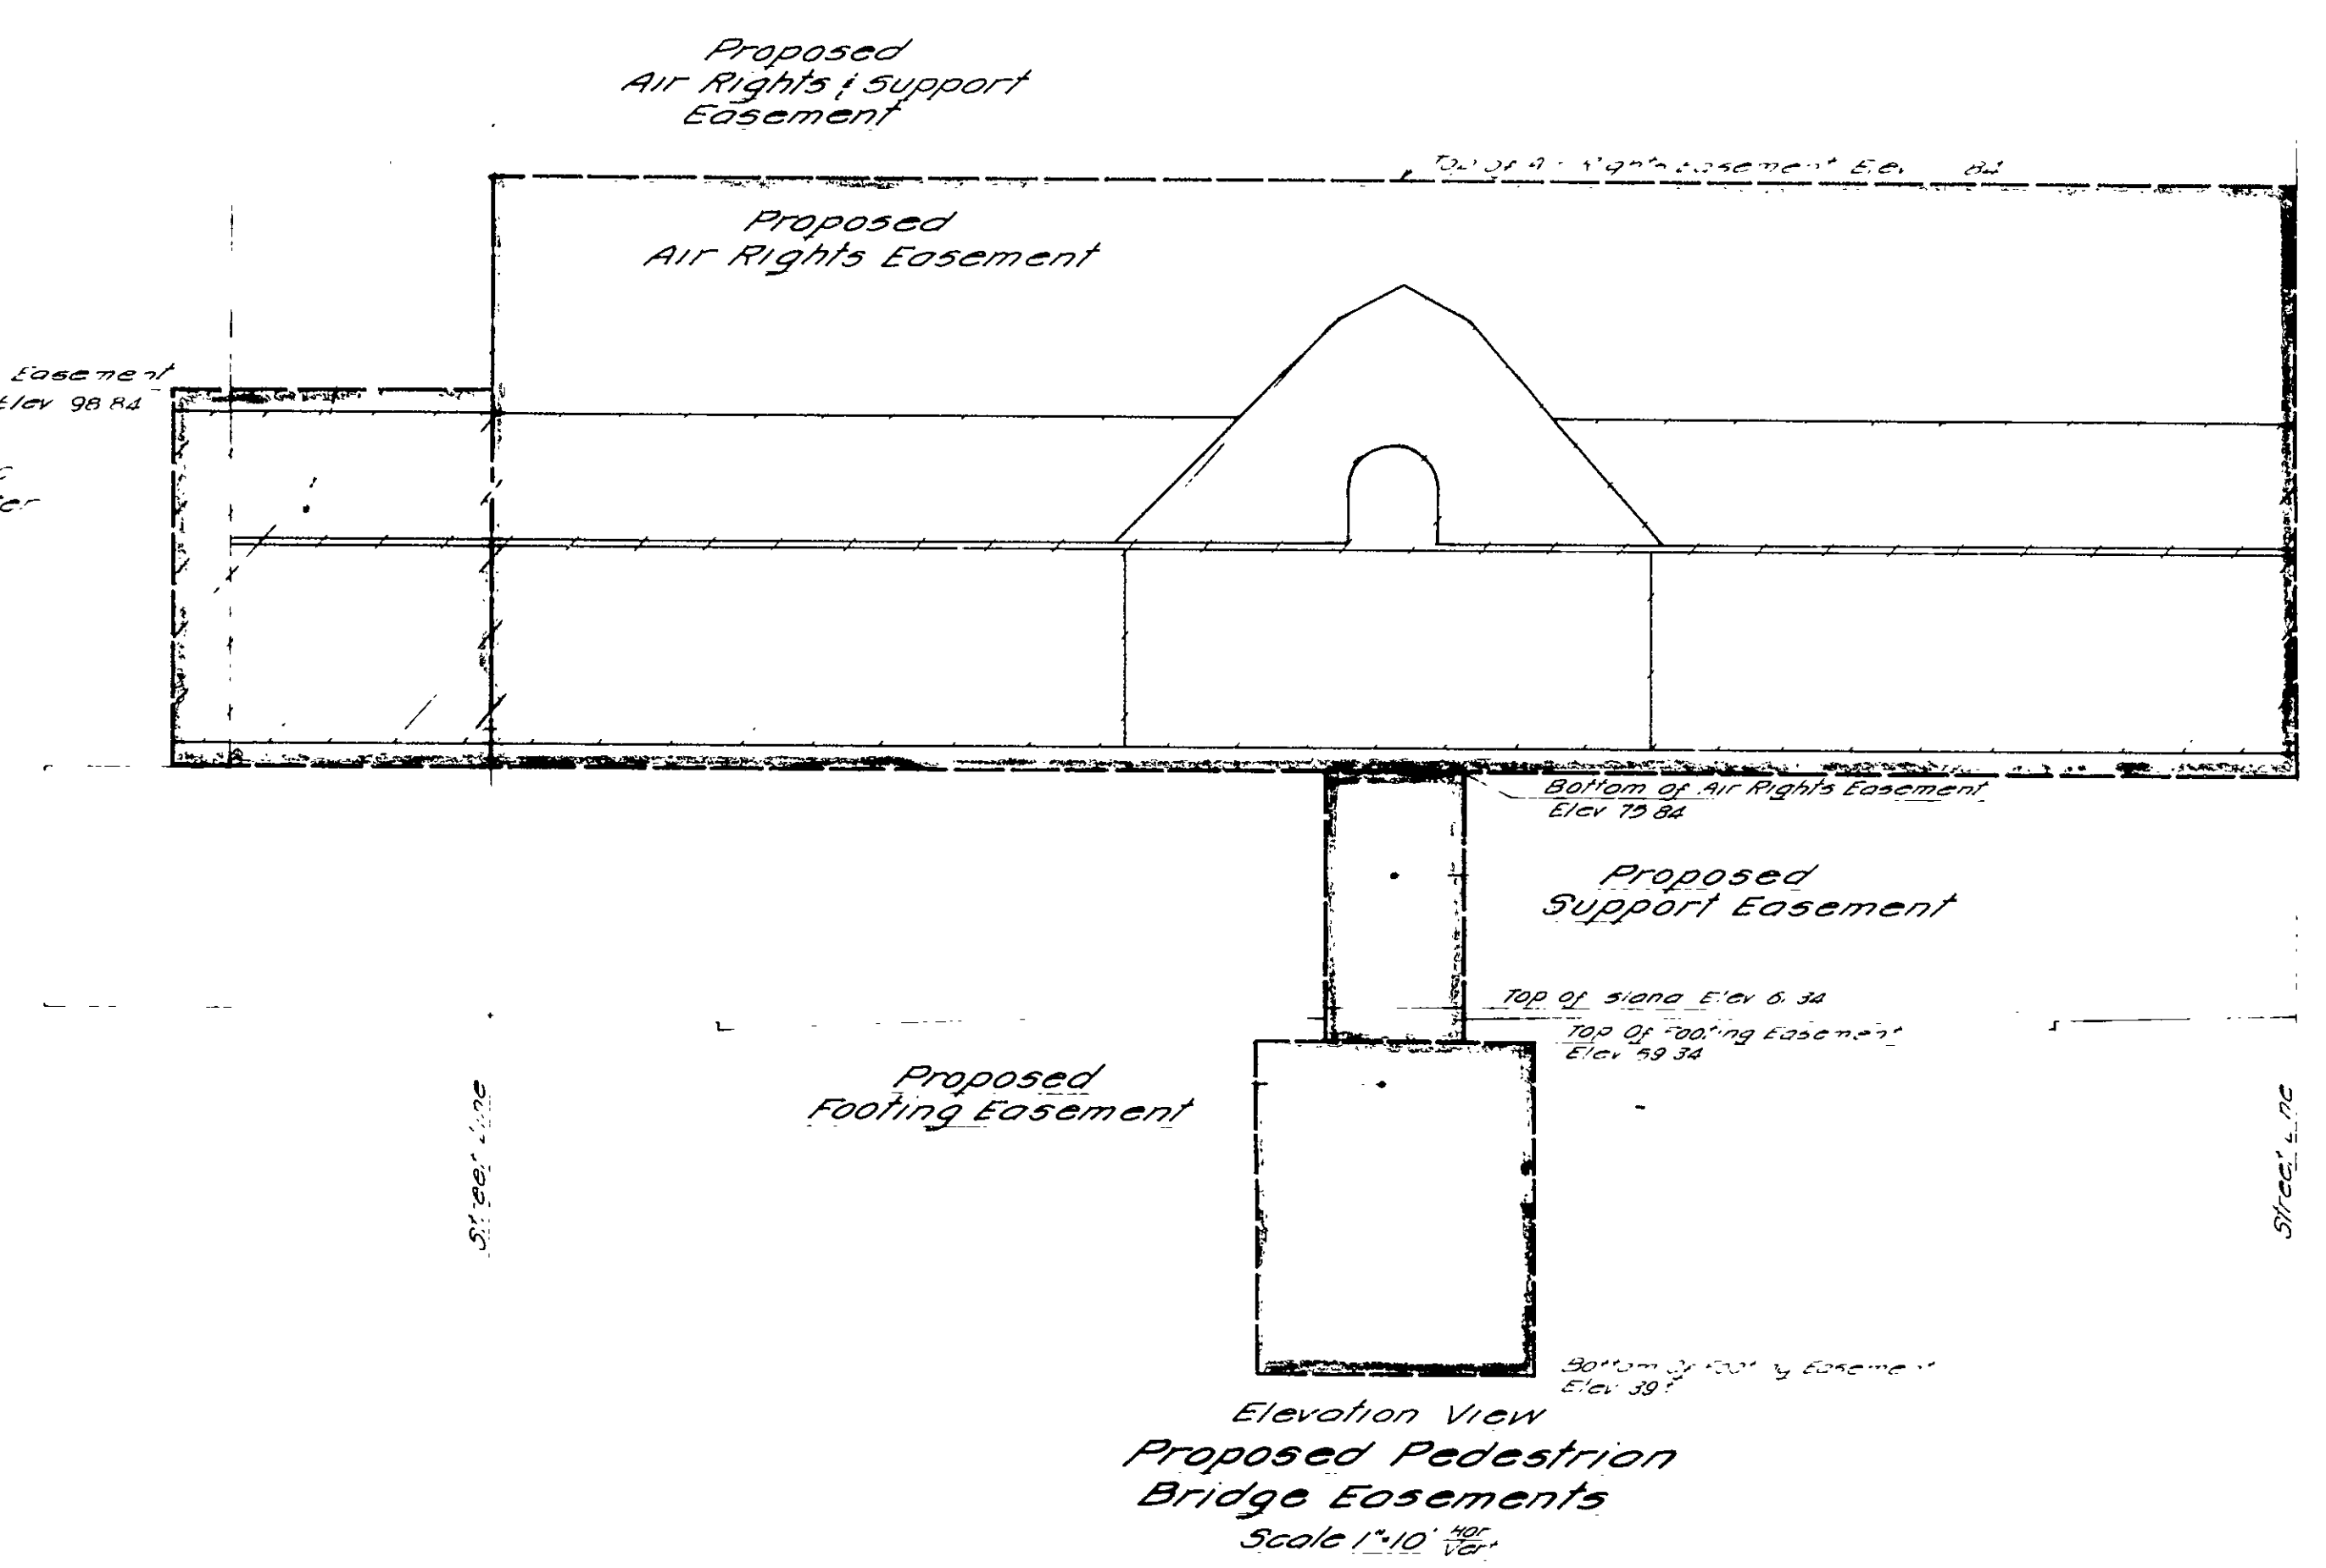

Elevation View
Proposed Pedestrian
Bridge Easements
Scale 1" = 10'

No. Date Description Revisions		C. J. M. Close, Jensen & Miller Consulting Engineers, Land Planners & Surveyors 1137 Silas Deane Highway Wethersfield, Connecticut 06109		Designed Drawn Checked Scale Date
No. Date Description Revisions		Map Showing Proposed Easements Across Property Of City Of Hartford Trumbull Street		Sheet No. 202 Of one Job No. File No.

1667

0 INCHES 1 2 3 4

1667