


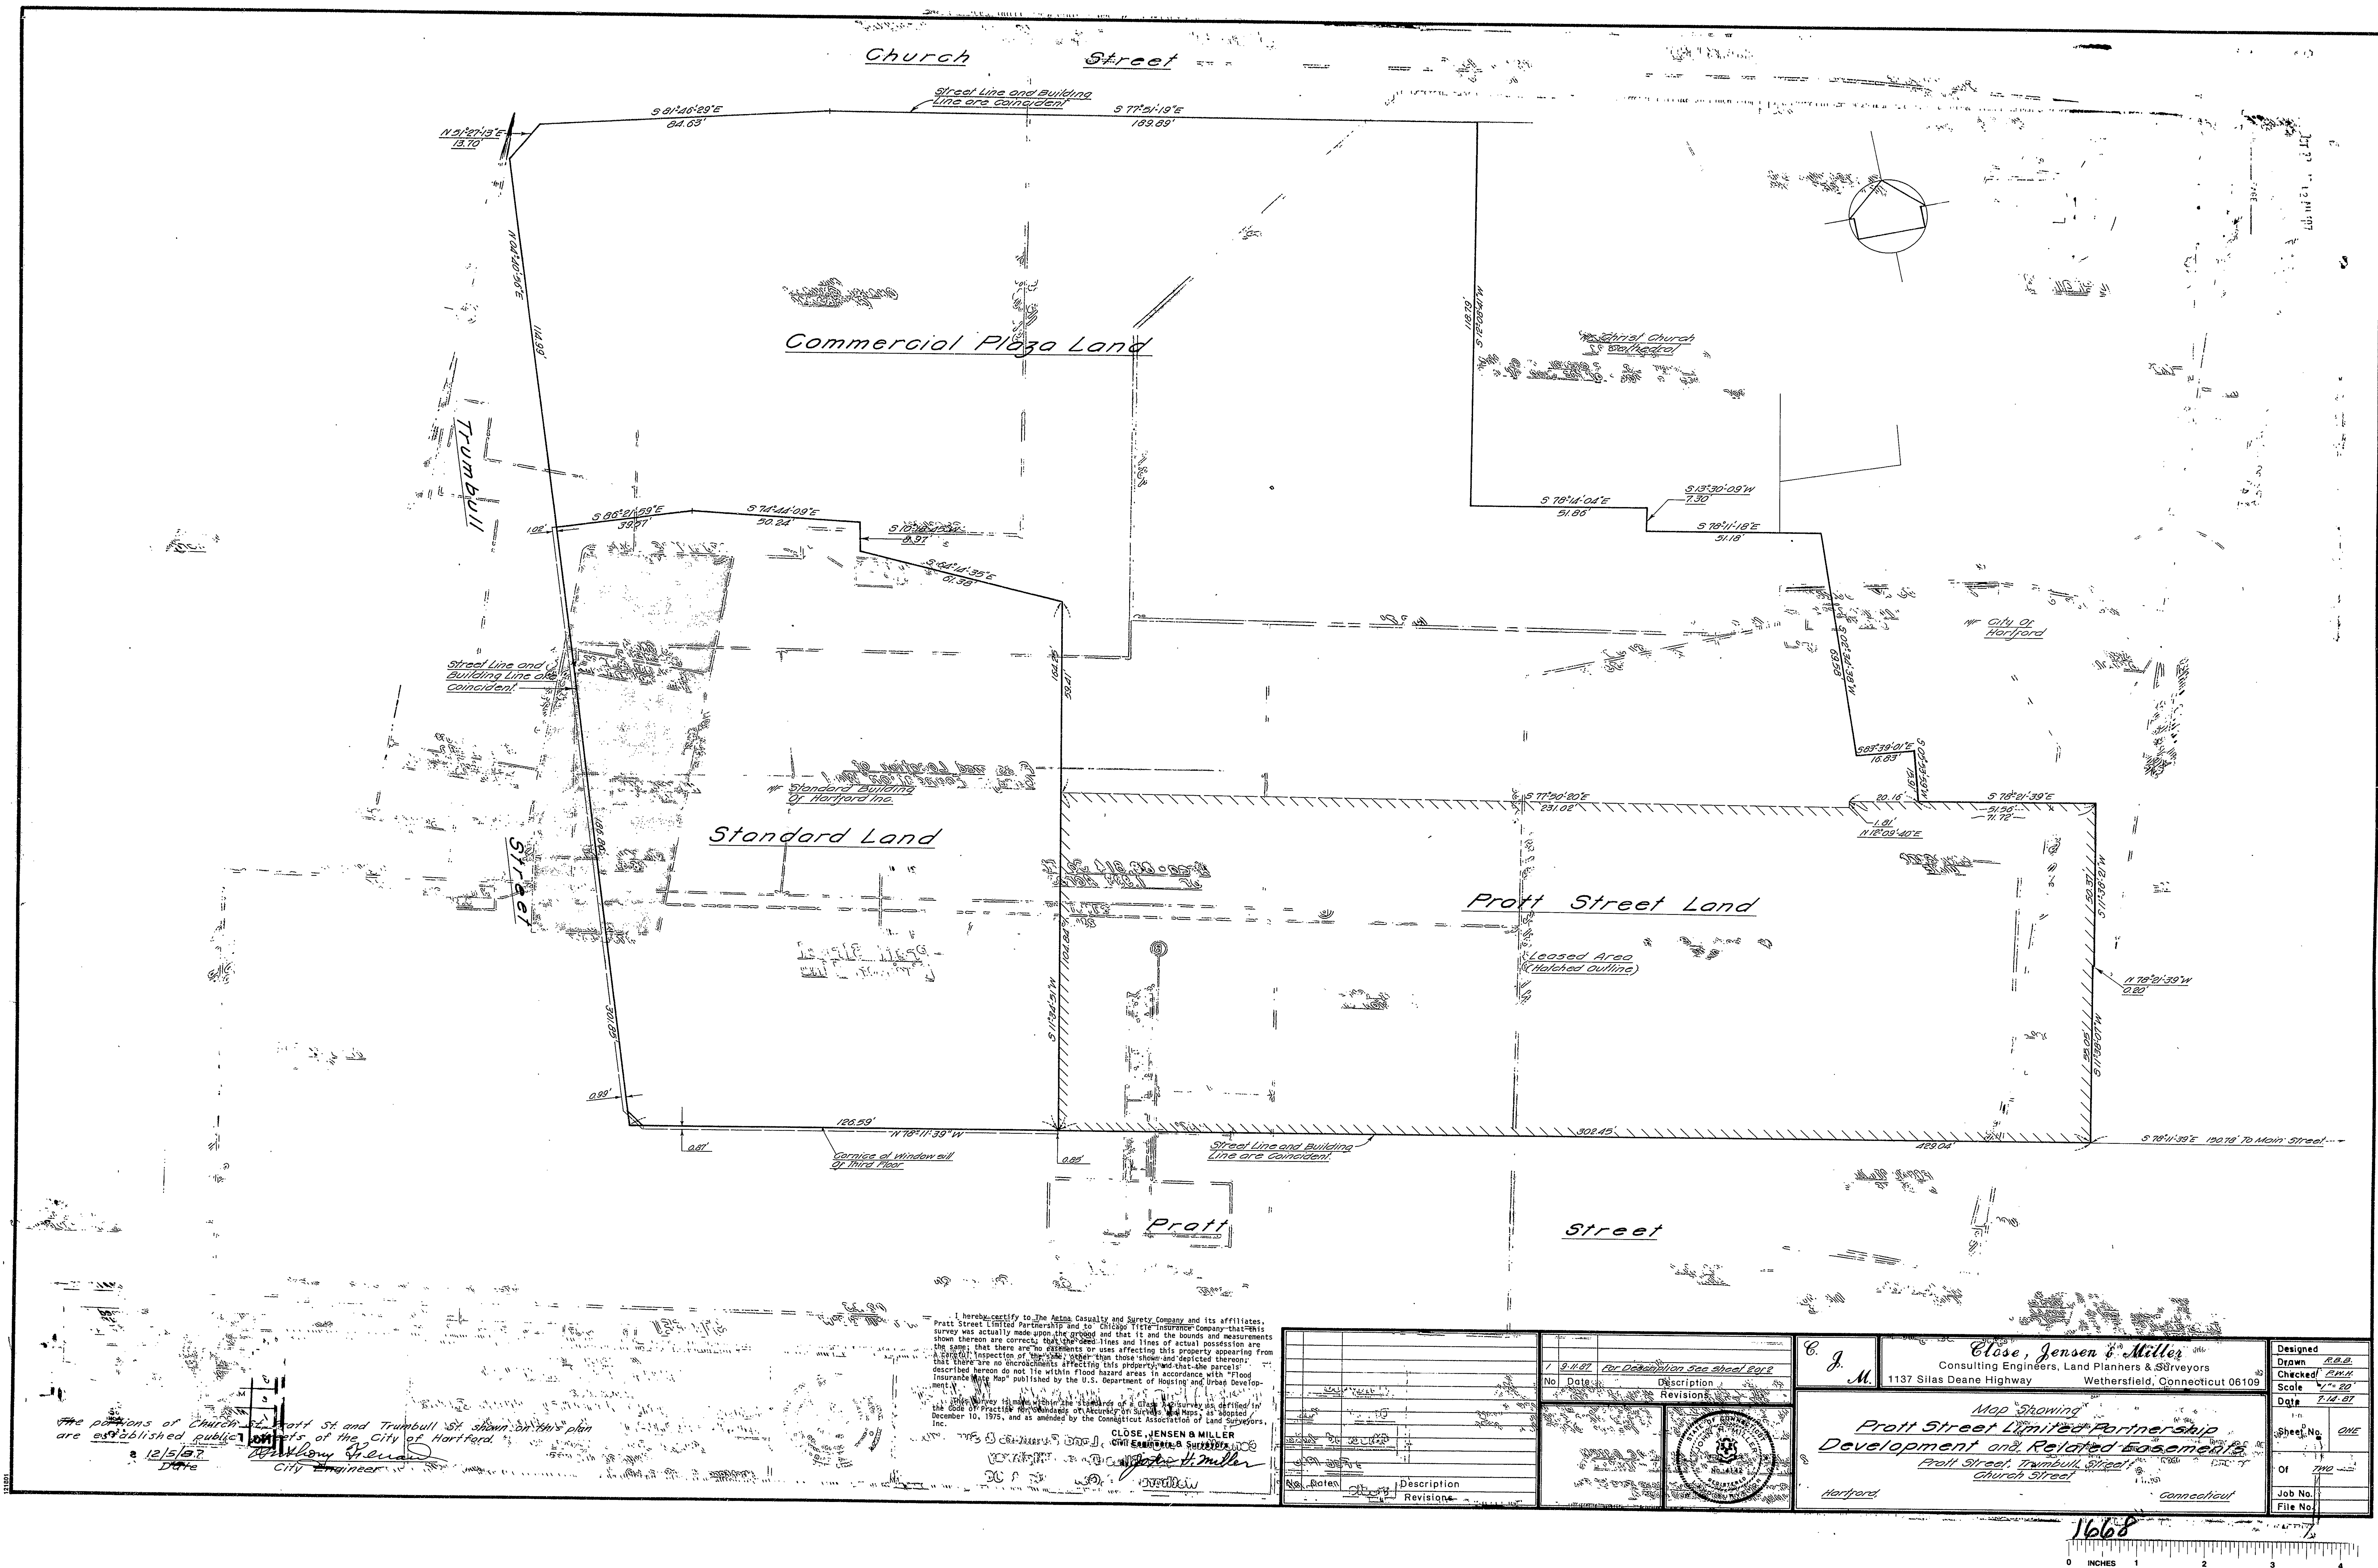

The portions of Church St, Pratt St and Trumbull St shown on this plan are established public highways of the City of Hartford.
Date 12/5/87
City Engineer

I hereby certify to the Acton Casualty and Surety Company and its affiliates, Pratt Street Limited Partnership and to Chicago Title Insurance Company that this survey was actually made upon the ground and that the lines and measurements shown thereon are correct and that the lines and lines of actual possession are the same; that there are no encumbrances or uses affecting this property appearing from a careful inspection of the same other than those shown and depicted thereon; that there are no encumbrances affecting this property and that the parcels described herein do not lie within flood hazard areas in accordance with "Flood Insurance Map" published by the U.S. Department of Housing and Urban Development.

CLOSE, JENSEN & MILLER
CIVIL ENGINEERS & SURVEYORS
1137 Silas Deane Highway
Wethersfield, Connecticut 06109

1 9-11-87 For Description See sheet 2 of 2	
No.	Date
Description	
Revisions	
Description	
Revisions	

Close, Jensen & Miller Consulting Engineers, Land Planners & Surveyors 1137 Silas Deane Highway Wethersfield, Connecticut 06109		Designed Drawn Checked Scale Date
Map Showing Pratt Street Limited Partnership Development and Related Basements Pratt Street, Trumbull Street, Church Street		Sheet No. ONE Of TWO Job No. File No.
Hartford, Connecticut		

166.8
0 INCHES 1 2 3 4