


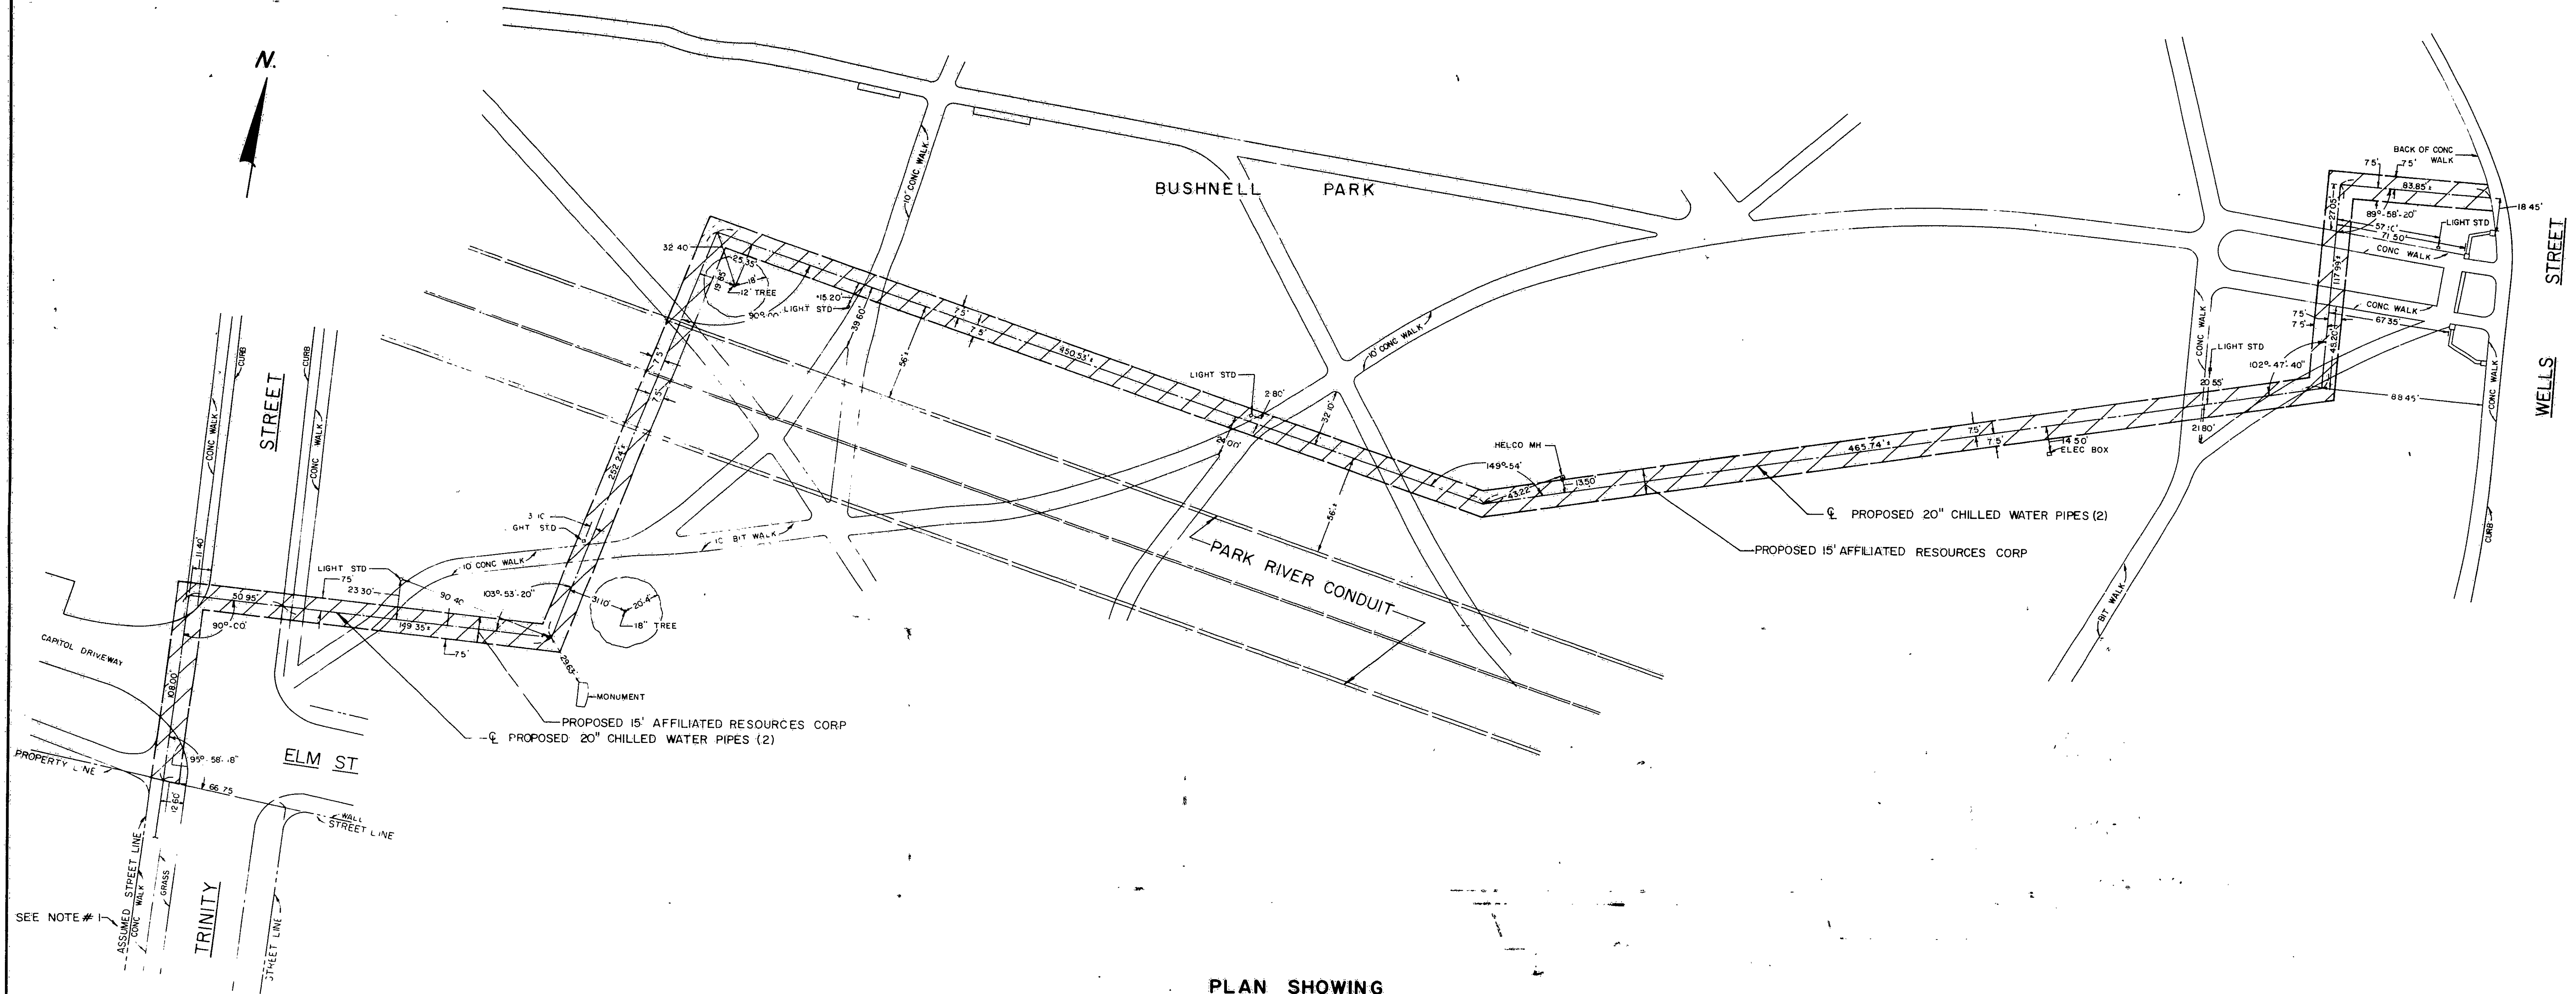

PLAN SHOWING
PROPOSED 15' EASEMENT
TO
AFFILIATED RESOURCES CORPORATION
FROM
THE CITY OF HARTFORD
BUSHNELL PARK
HARTFORD, CONN.


DATE: SEPT. 22, 1987 SCALE: 1" = 40'
SARGIS ENGINEERING

NOTES:
1. MAP REFERENCE: SHEET 1 OF 3, WEILER ASSOCIATES, LANDS OF STATE OF CONNECTICUT, STATE ARMORY AND STATE CAPITOL GROUNDS, CITY OF HARTFORD, COUNTY OF HARTFORD, STATE OF CONNECTICUT, SCALE: 1" = 40', DATE: APR 18, 1984, REVISED TO: FEB 28, 1986, JOB NO. 4978

The portions of Trinity St, Elm St and Wells St shown on this plan are established public streets of the City of Hartford.
12/5/87
Date CITY Engineer



CERTIFIED SUBSTANTIALLY CORRECT
JOHN L. THOMSON

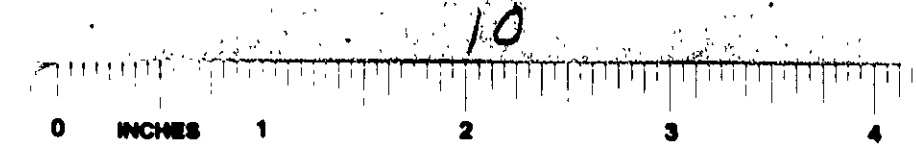

1671