


1674

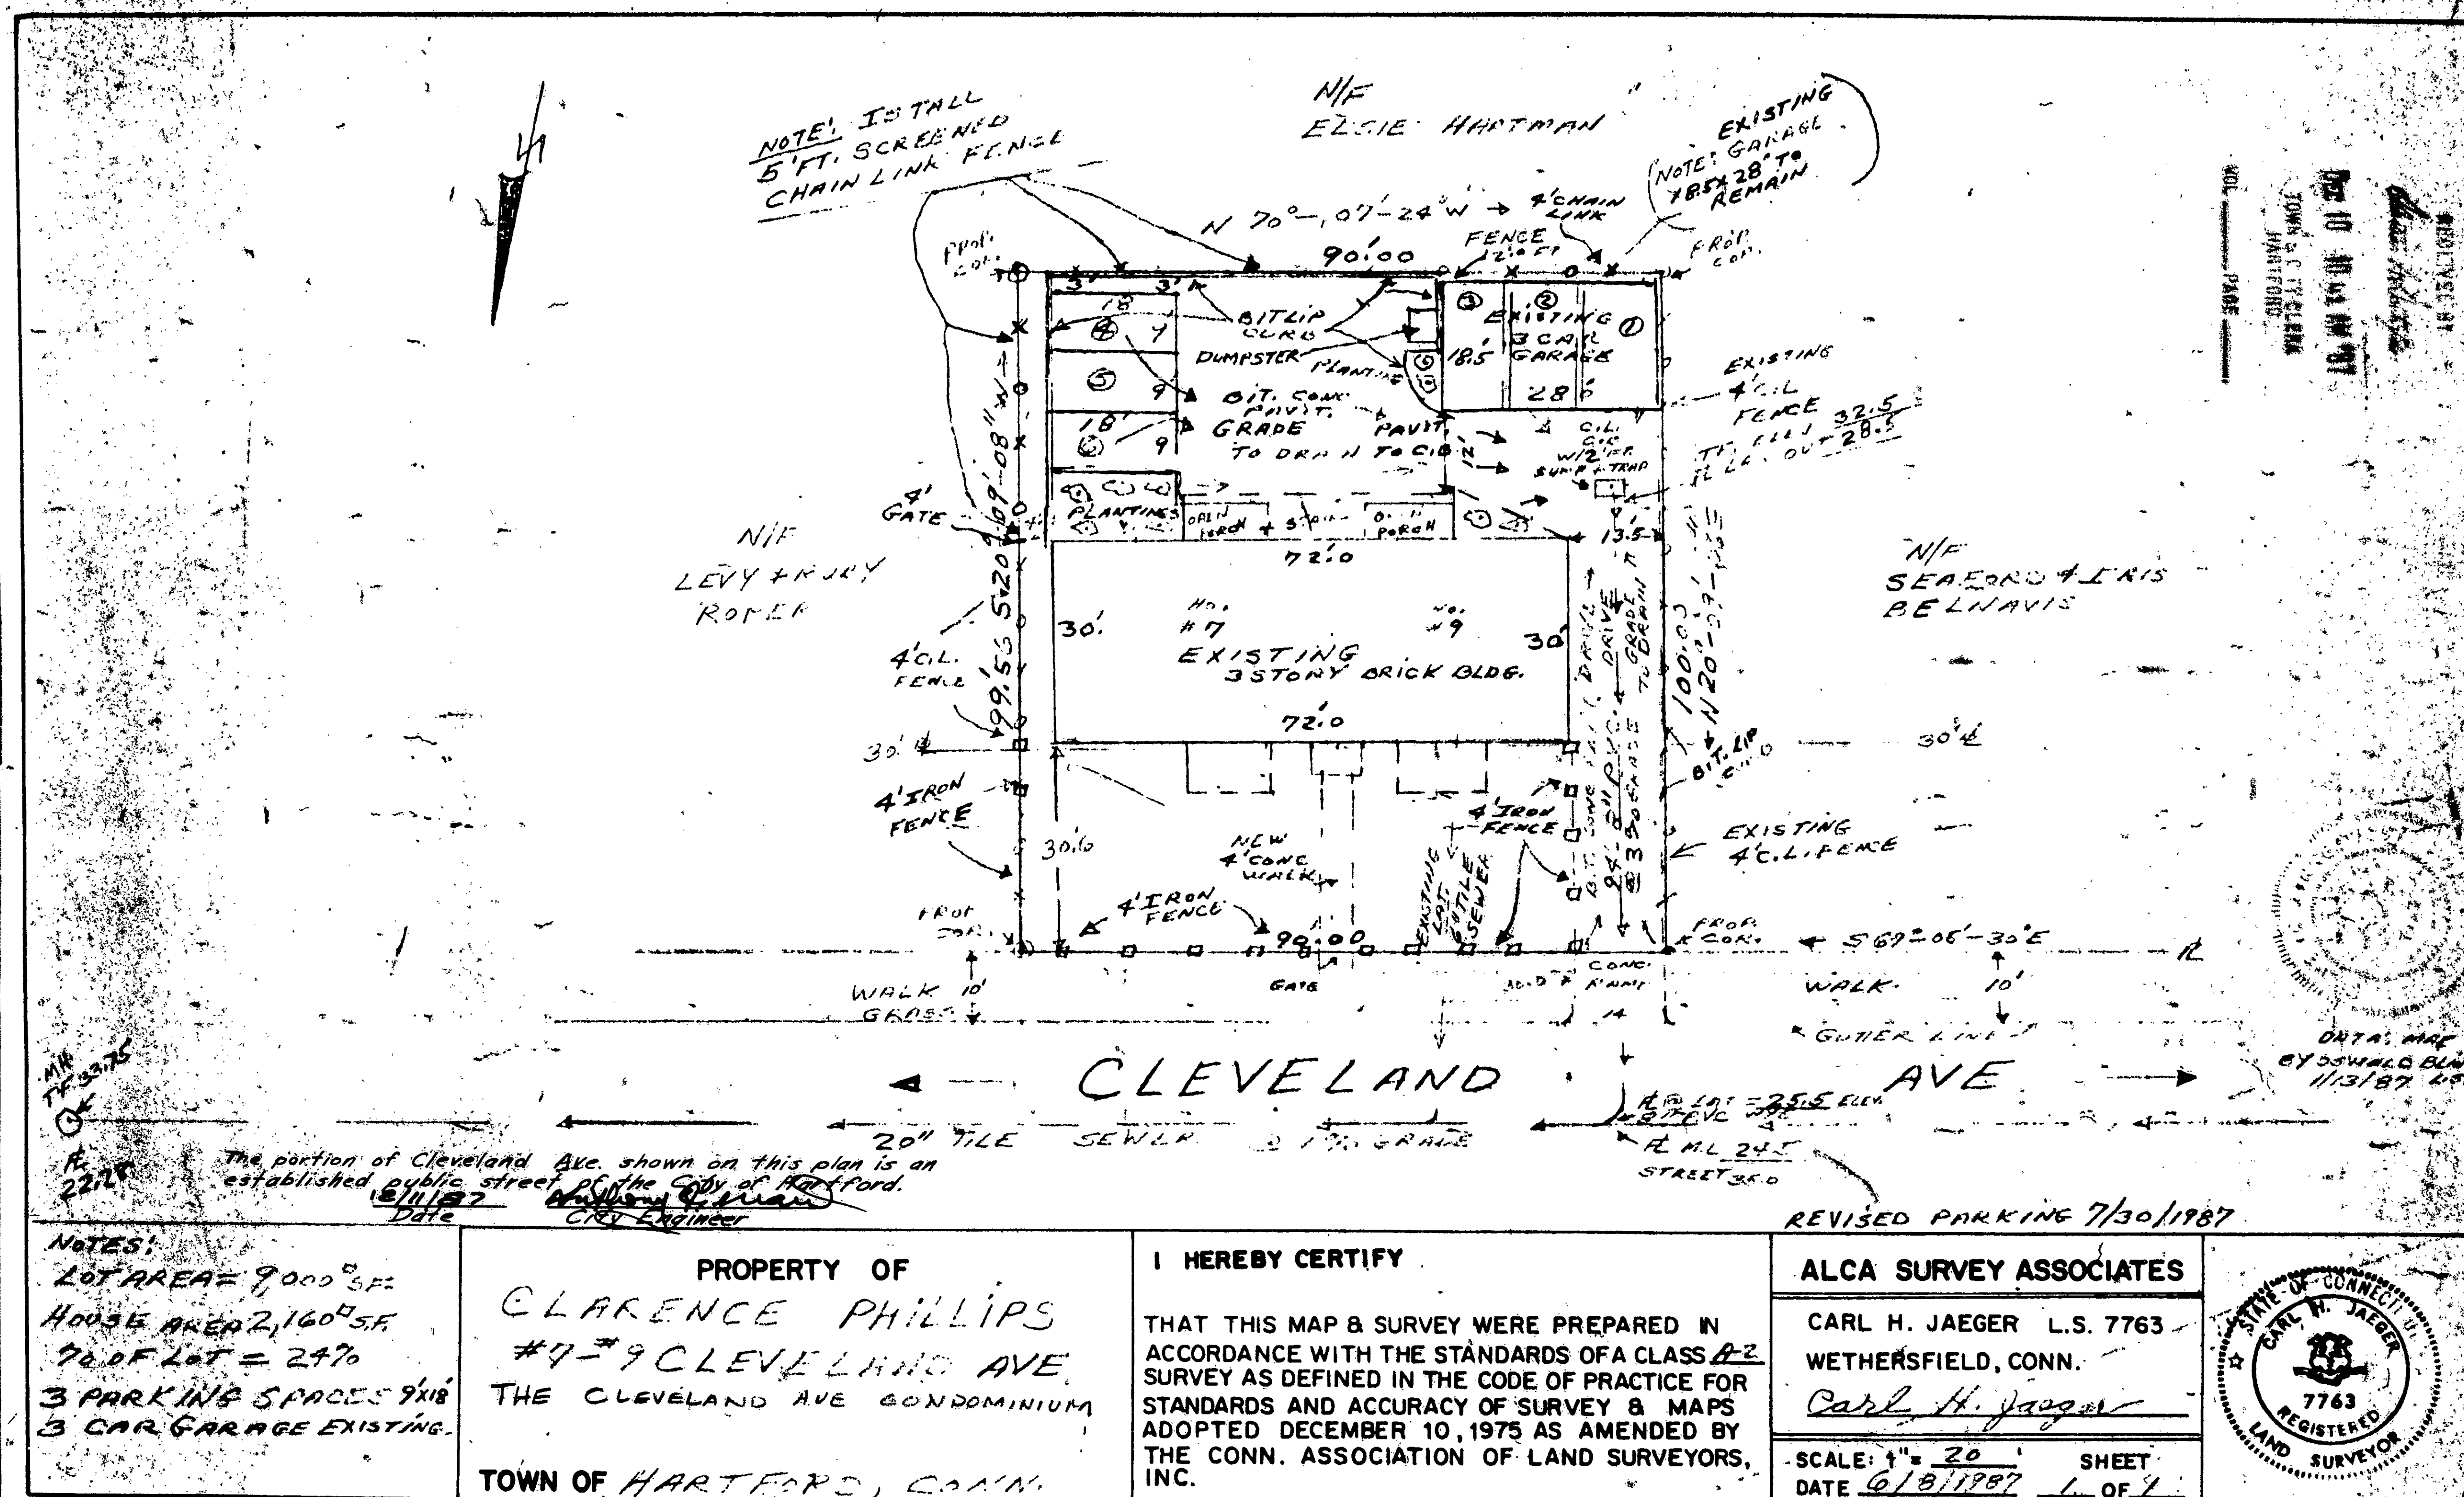

1674

0 INCHES 1 2 3