


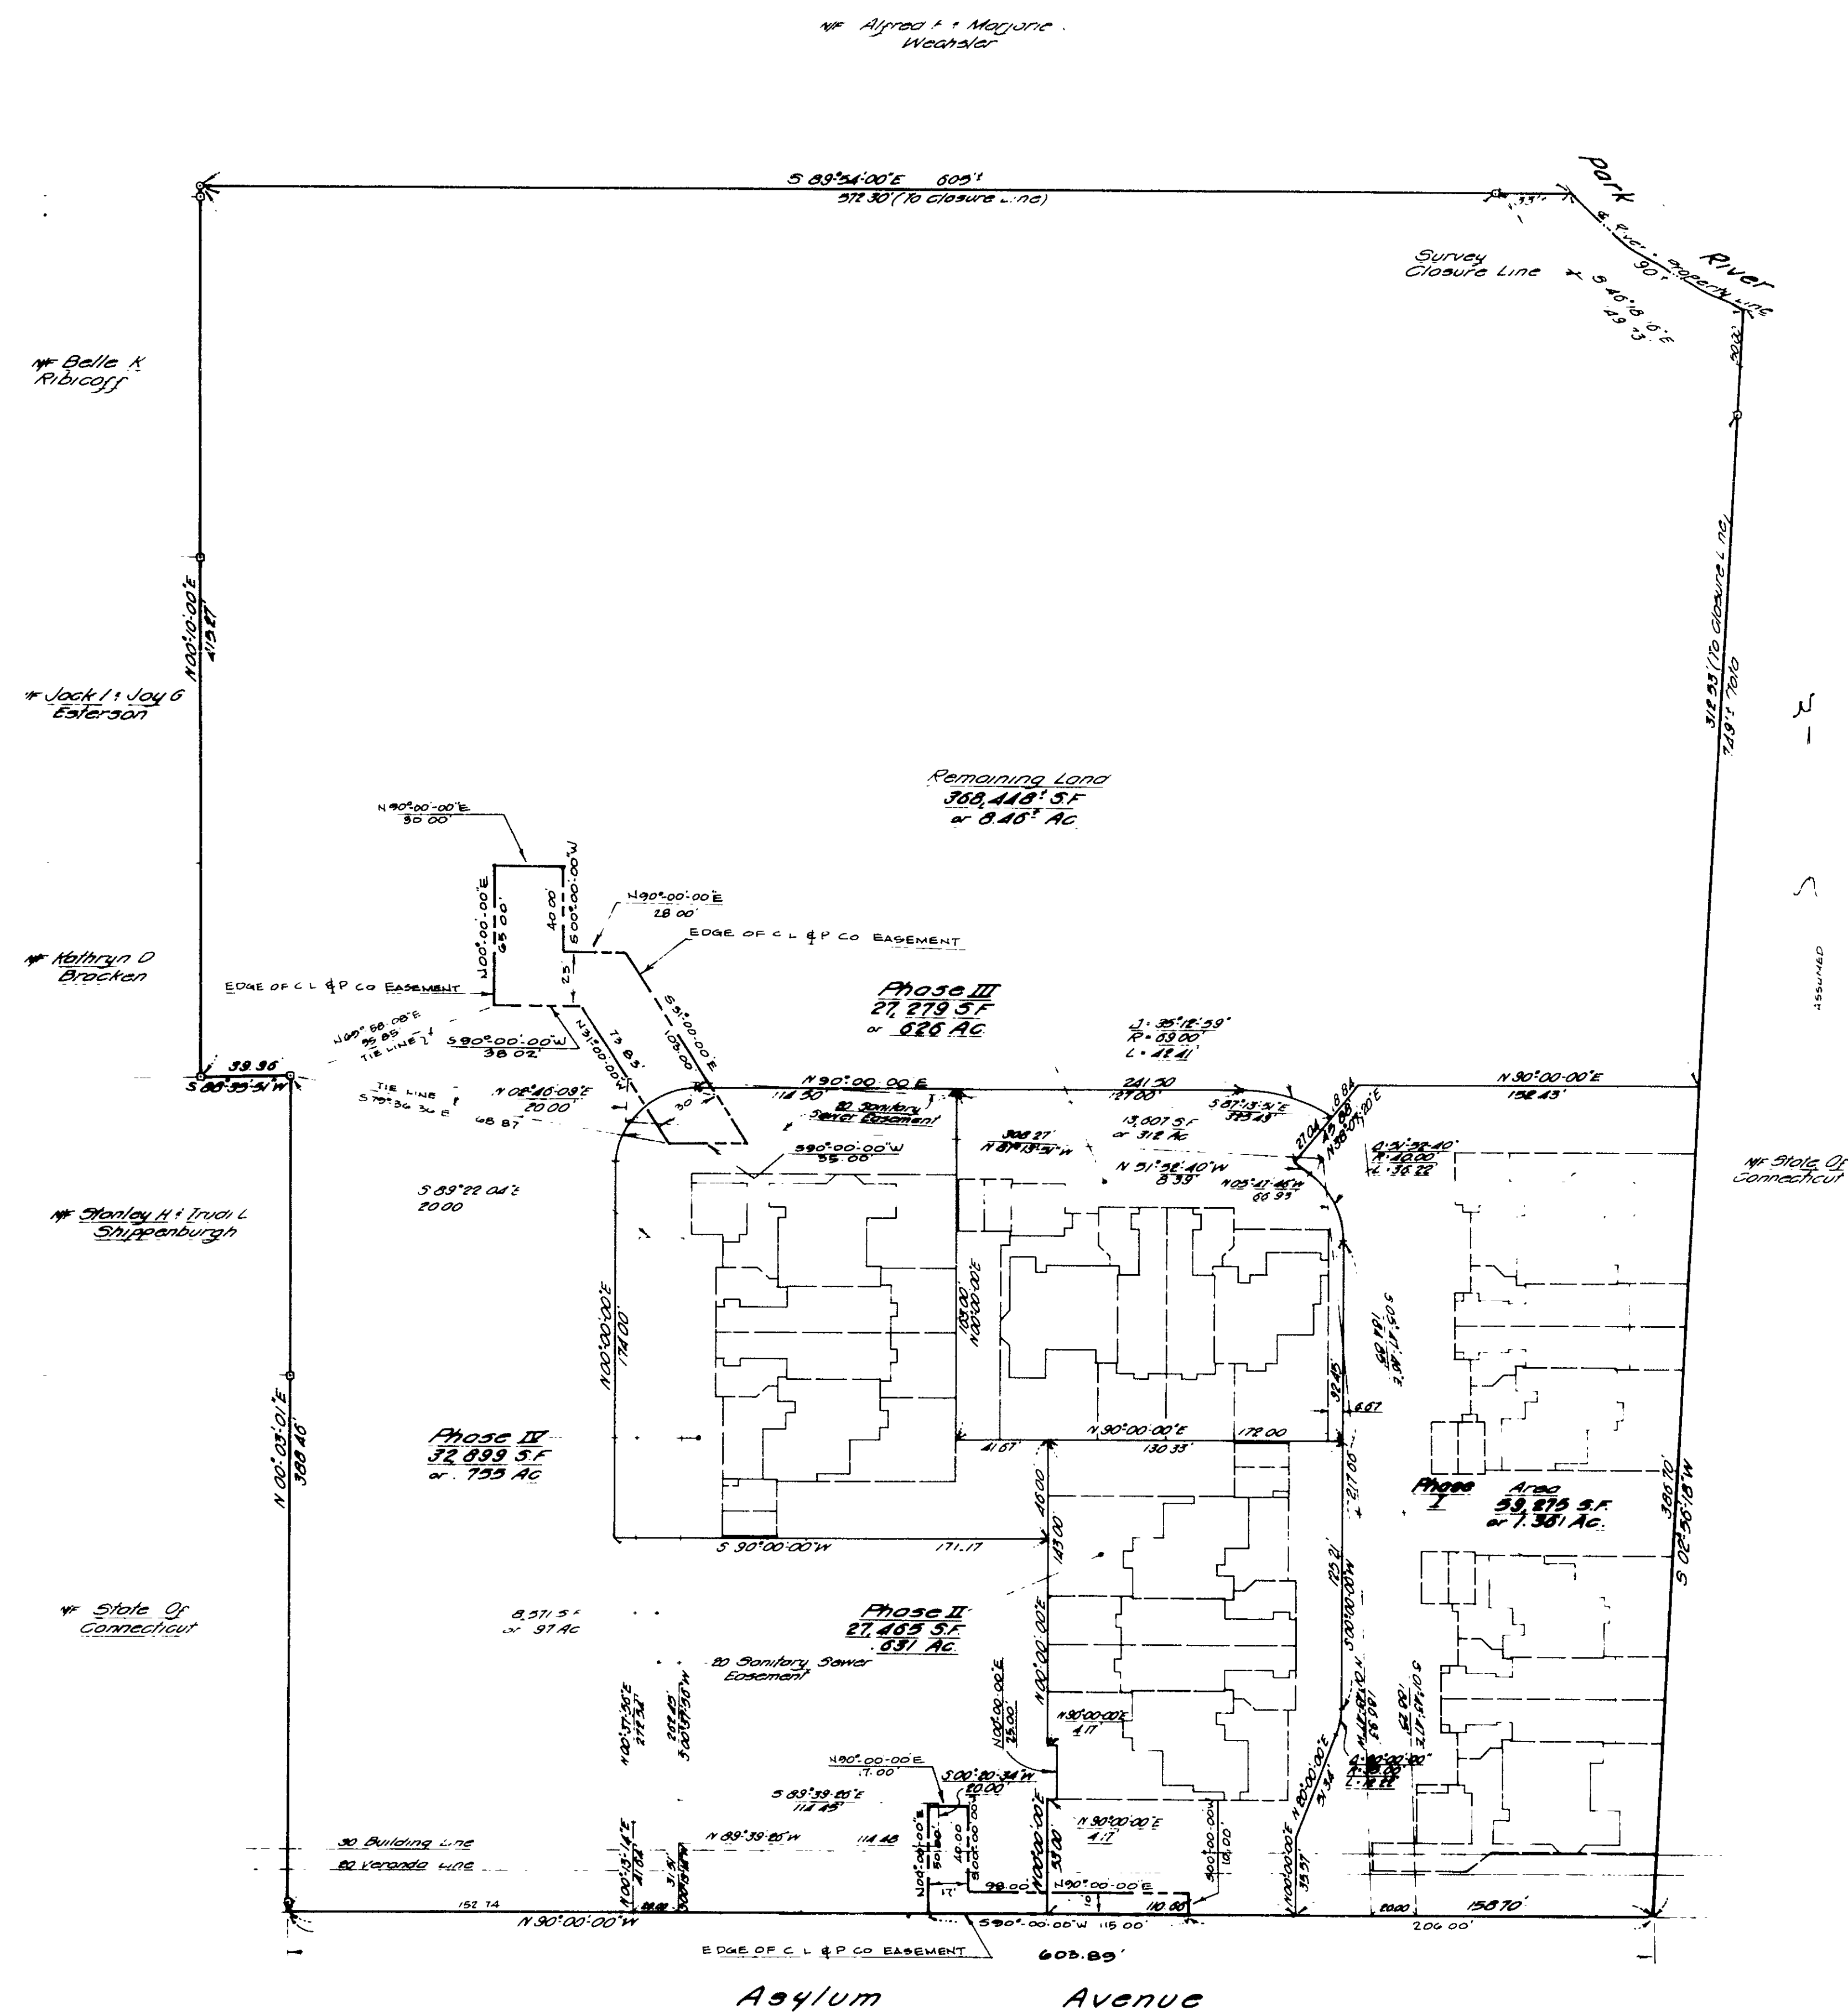

NOTES:
THIS MAP COMPILED FROM A MAP ENTITLED
"THE ALLYN ESTATE PLANNED COMMUNITY
ASYLUM AVENUE, HARTFORD, CONNECTICUT
SCALE 1"=50' DATE JAN 4, 1980, REVISED TO
3/15/87 BY CLOSE, JENSEN & MILLER.

The portion of Asylum Ave. shown on this plan is an
established public street of the City of Hartford.
Date 1/4/88 City Engineer

I hereby certify that this map and survey were
prepared in accordance with the standards of a
Class "A" survey as defined in the Code of Prac-
tice for Standards of Accuracy of Surveys and
Maps, adopted December 10, 1975, and as
amended by the Connecticut Association of
Land Surveyors, Inc.

CLOSE, JENSEN & MILLER
Civil Engineers & Surveyors
By John H. Miller

Date _____ Description _____ Revision _____		Close, Jensen & Miller Consulting Engineers, Land Planners & Surveyors 1137 Siles Cross Highway, Wethersfield, Connecticut 06099		Designed _____ Drawn RMB Checked TLD Scale 1"=50' Date OCT 10, 1987
MAP SHOWING EASEMENT AREA TO BE GRANTED TO THE CONNECTICUT LIGHT AND POWER COMPANY ACROSS THE PROPERTY OF MKP ALLYN LIMITED PARTNERSHIP ASYLUM AVENUE, HARTFORD, CONNECTICUT				Sheet No. 1 of 1 Job No. 3149 File No.

26 1687

0 INCHES 1 2 3 4

1687