
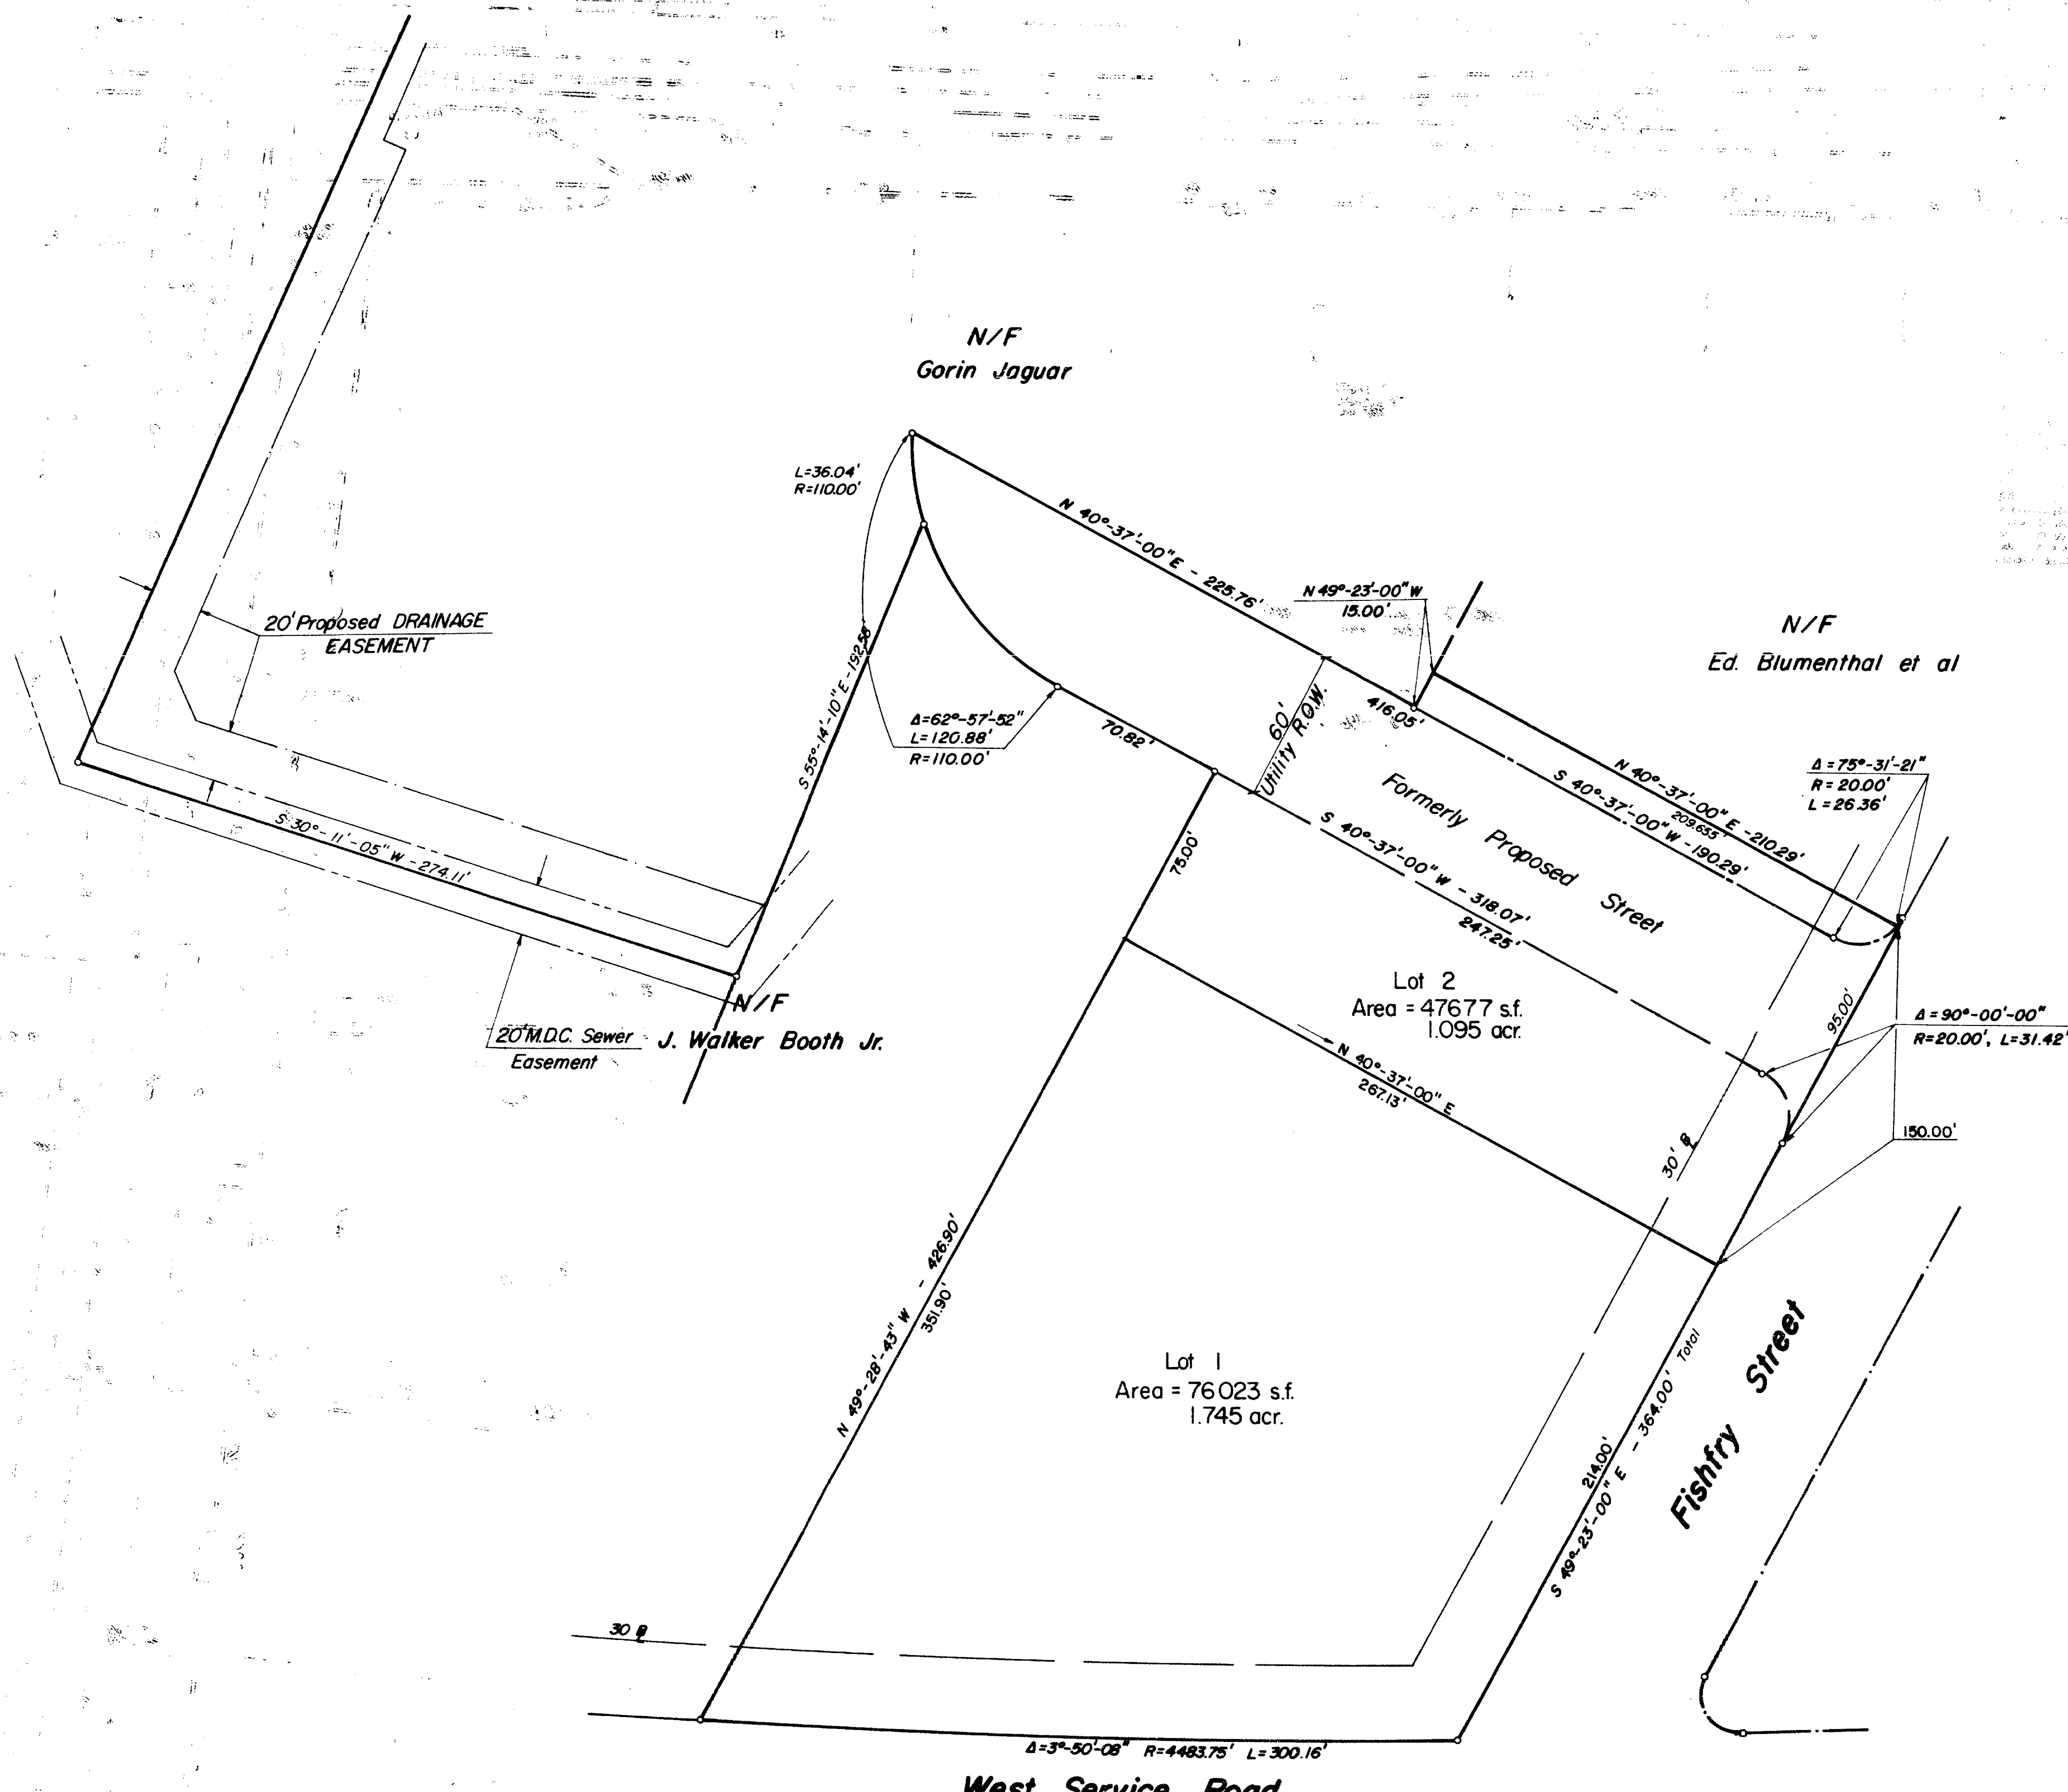


Zone : 1-2

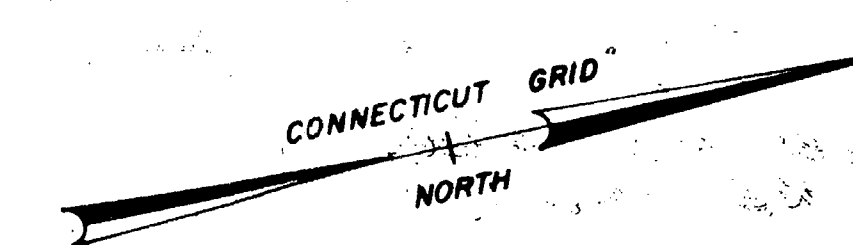

Approved by Commission
on the City Plan January 12, 1988
Fatima M. Williams
Director/Secretary

**RESUBDIVISION OF
165 WEST SERVICE ROAD
HARTFORD, CONN.**

The portions of West Service Rd. and Fishry St. shown
on this plan are established public streets of the City
of Hartford.
1/20/88 *Anthony P. Brennan*
Date City Engineer

I HEREBY CERTIFY THAT THIS MAP AND SURVEY WERE PREPARED IN ACCORDANCE
WITH THE STANDARDS OF A CLASS SURVEY AS DEFINED IN THE CODE OF
PRACTICE FOR STANDARDS OF SURVEYS AND MAPS, ADOPTED
DECEMBER 10, 1975 AS AMENDED BY THE CONNECTICUT ASSOCIATION OF LAND
SURVEYORS, INC.
11-24-87 3756
DATE REGISTRATION NO.

IGOR VECHESLOFF
PROFESSIONAL ENGINEER & LAND SURVEYOR
51 LORRAINE STREET
HARTFORD, CONNECTICUT
SCALE 1" = 40' DATE 11-24-87

1689

