



FILED
JAN 13 1987
HARTFORD, CT
RECEIVED

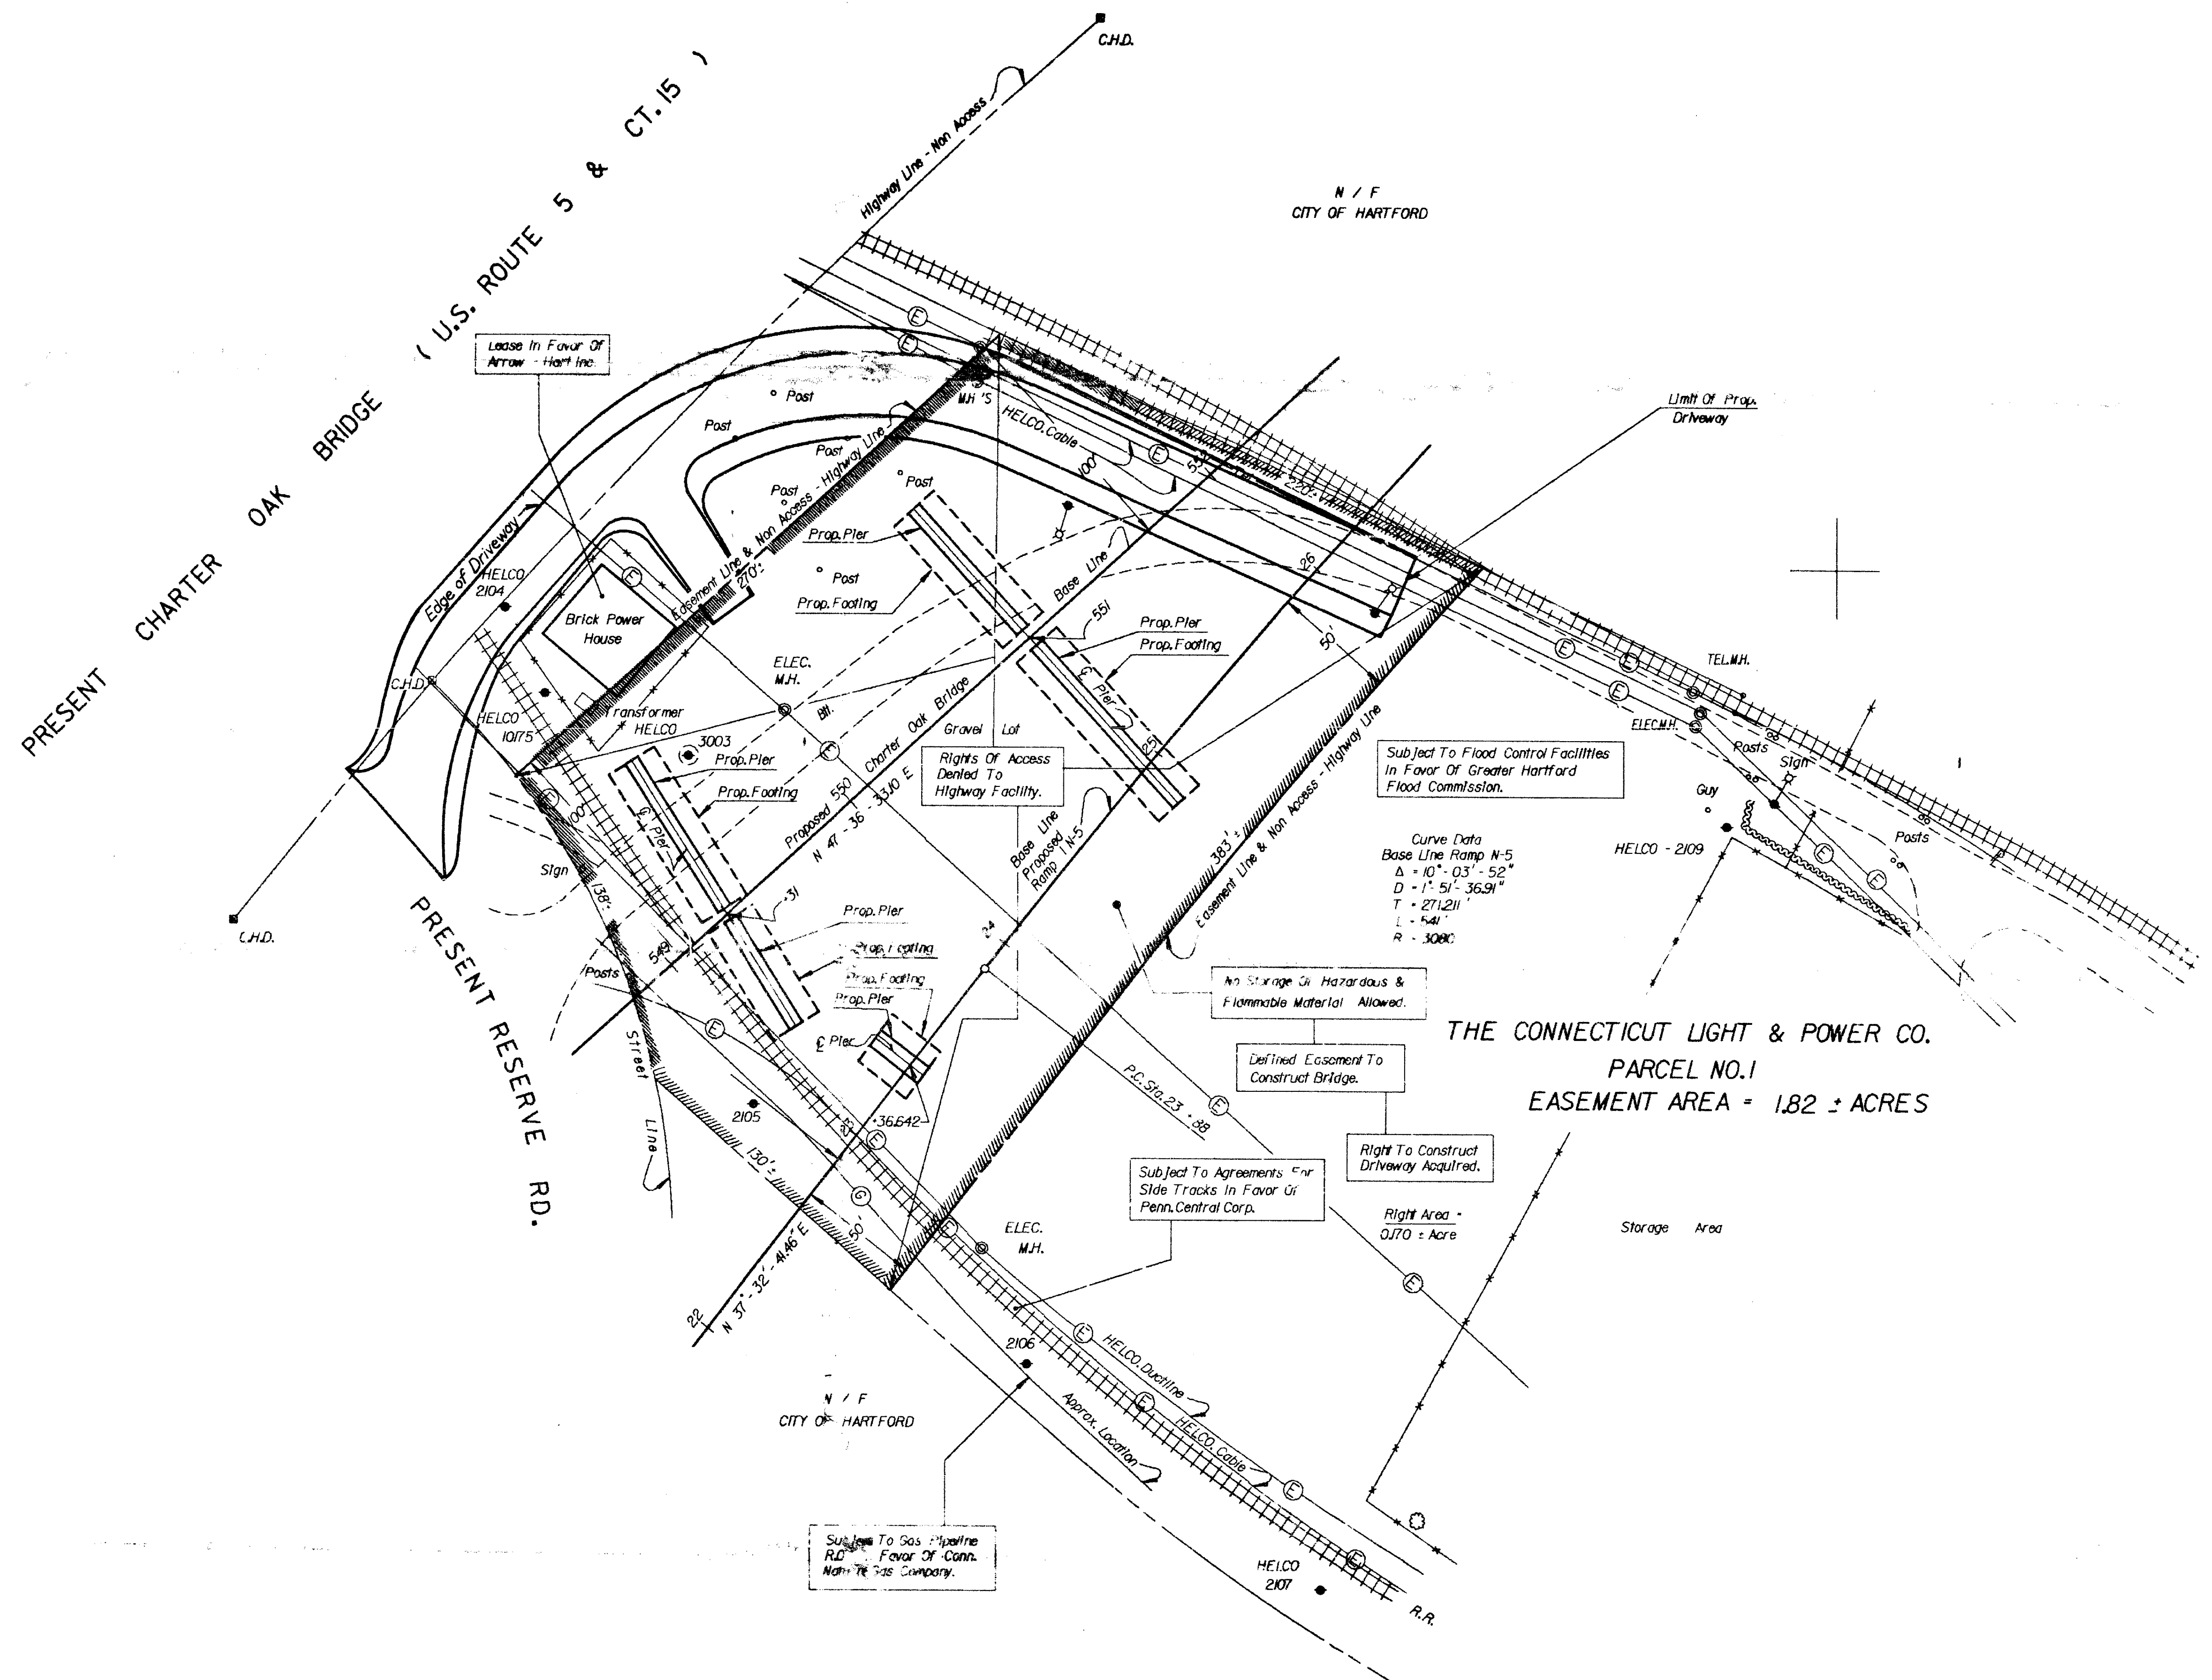

THE CONNECTICUT LIGHT & POWER CO.
PARCEL NO. 1
EASEMENT AREA = 1.82 ± ACRES

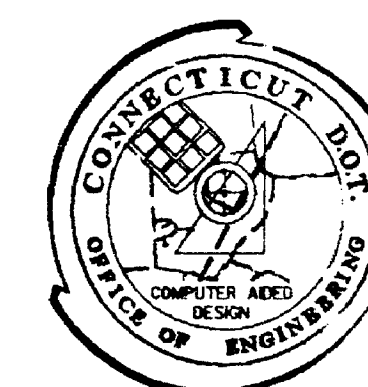

Drawn By: E.M. Date: 1-8-87
Checked By: G.J.A. Date: 1-13-87
File: P06338401.FMI

The portion of Reserve Rd. shown on this plan is an established public street of the City of Hartford.
2/19/88
Date: City Engineer

DATE	REVISION	REQ. BY
2-6-87	Notes	W.J.S.
6-4-87	Take To Esmt. & Notes	J.E.L.
6-11-87	Add Driveway	AV.A.
10-29-87	Proposed Driveway Limits	P.G.

TOWN NO. 42 & 63
PROJECT NO. 63-384
SERIAL NO. 1
SHEET 1 OF 2
DATE Jan. 1987
TITLE Trans. Div. Engr. (Survey)

IXAF-55 (118)
TOWNS OF HARTFORD & EAST HARTFORD
MAP SHOWING EASEMENT ACQUIRED FROM
THE CONNECTICUT LIGHT & POWER CO.
BY
THE STATE OF CONNECTICUT
I-91 & CT. 15 CHARTER OAK BRIDGE
(LIMITED ACCESS HIGHWAY)
SCALE 1" = 40'
ROBERT W. GURALE
TRANSPORTATION CHIEF ENGINEER
BUREAU OF HIGHWAYS

1699

38

0 1 2 3 4
INCHES

1699
1699