


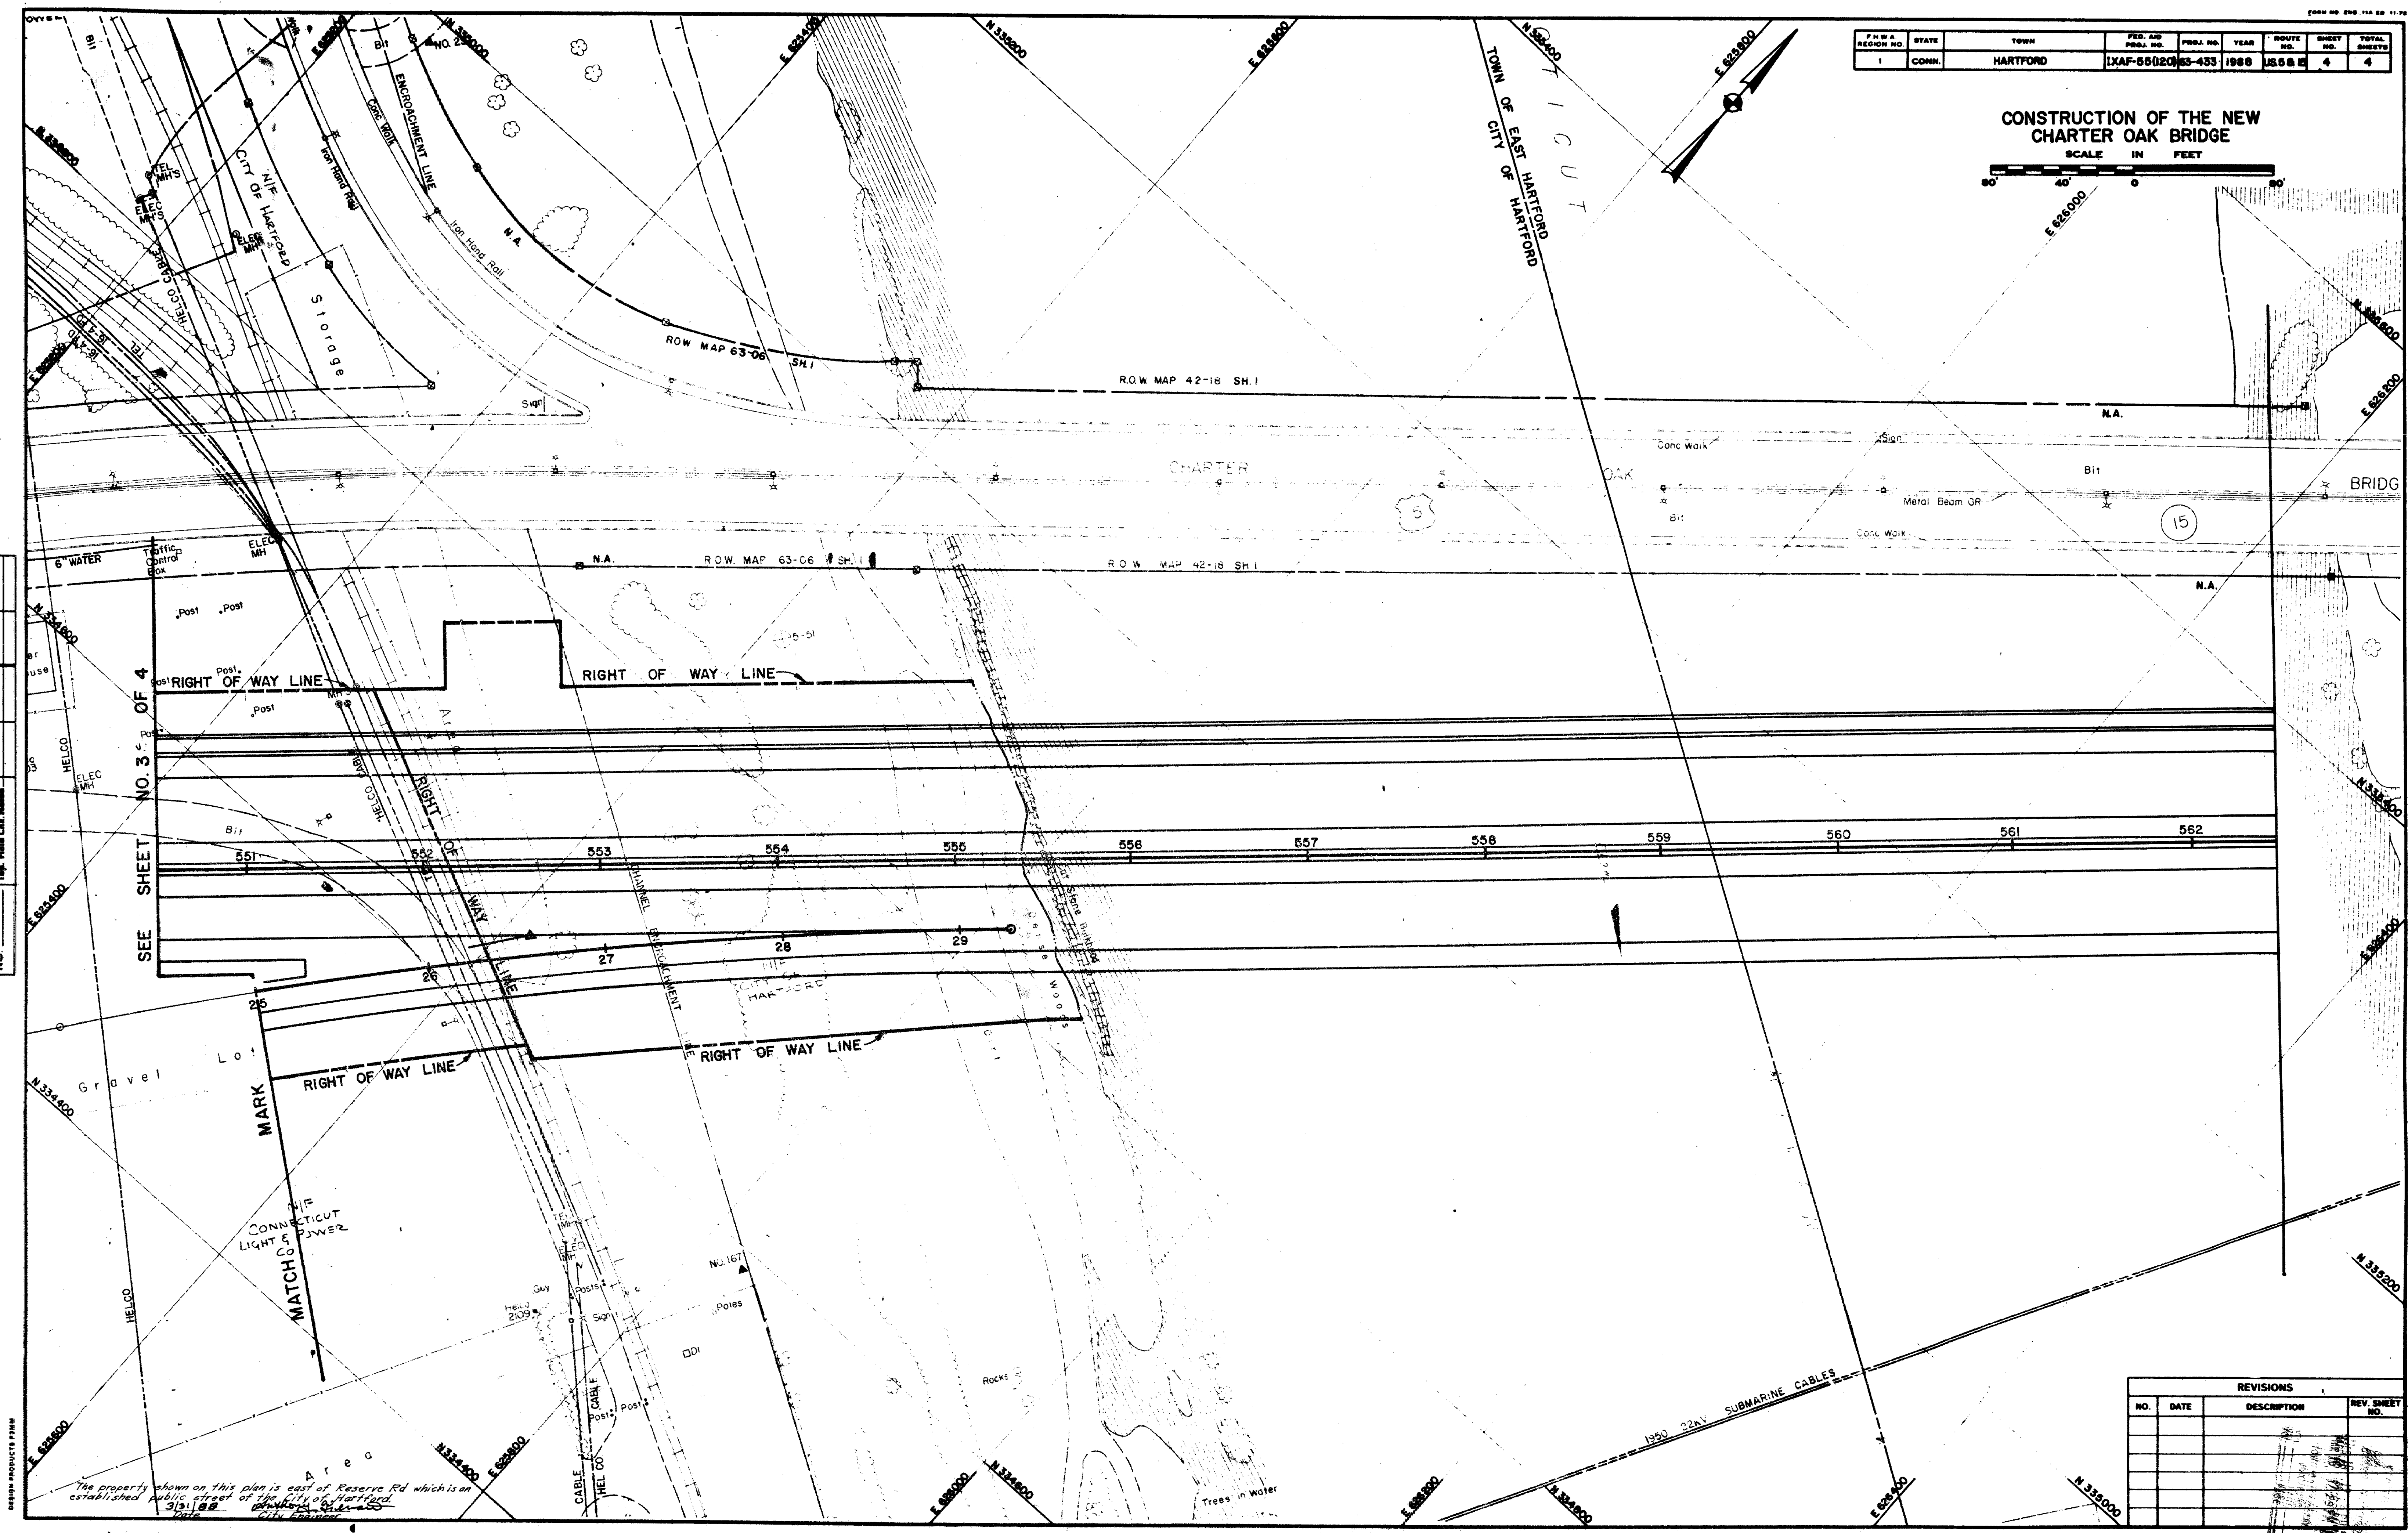

F.H.W.A. REGION NO.	STATE	TOWN	FED. AID PROJ. NO.	PROJ. NO.	YEAR	ROUTE NO.	SHEET NO.	TOTAL SHEETS
1	CONN.	HARTFORD	1XAF-55(20)	65-433	1988	155B E	4	4

CONSTRUCTION OF THE NEW
CHARTER OAK BRIDGE

SCALE IN FEET

PLAN	NO.
NOTBOOK	NO.

REVISIONS			
NO.	DATE	DESCRIPTION	REV. SHEET NO.

1706

1706

0 INCHES 1 2 3 4